


Site Plan 1:500

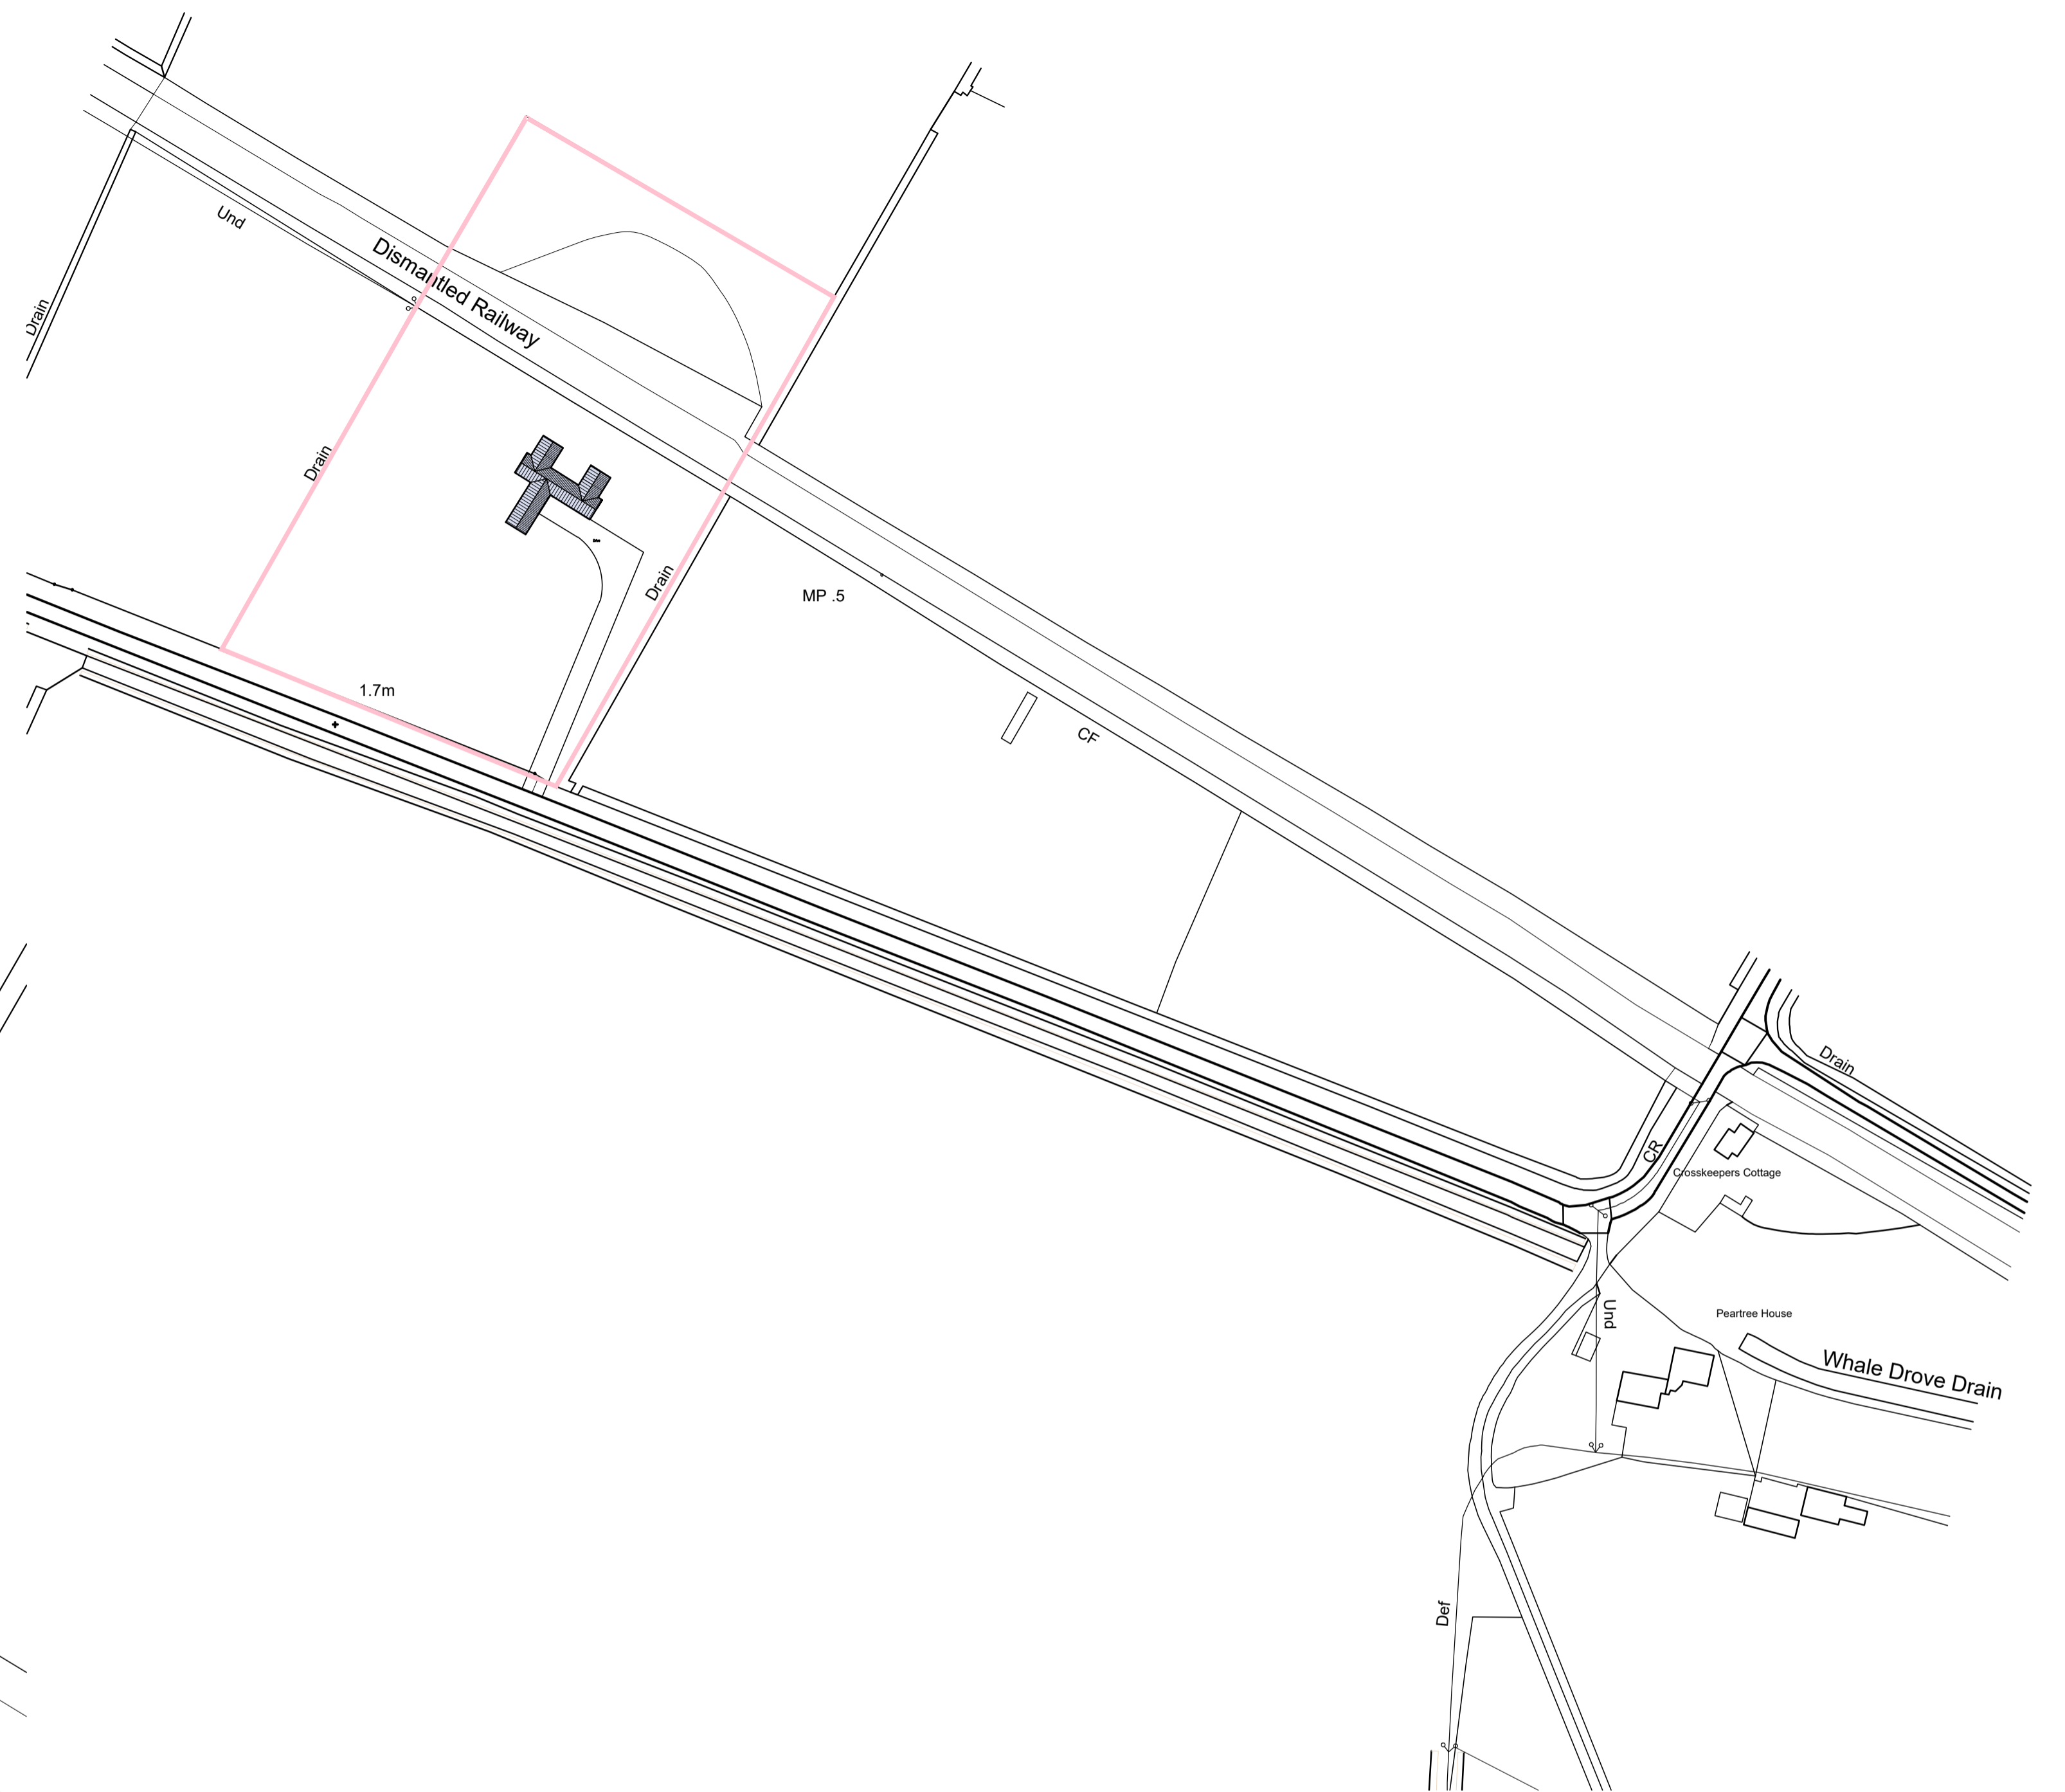

Location Plan 1:1250

Peter Humphrey Associates Ltd.
ARCHITECTURAL DESIGN AND BUILDING

PROJECT
Proposed Rabbit Breeding Unit

SITE
Land off Whale Drove
Crowland
Spalding

DRAWING
Site/ Location Plan

CLIENT
Mr I Bruce

DATE Nov 2016 SCALE As Shown JOB No. 5393

DO NOT SCALE FROM THIS DRAWING
COPYRIGHT: THIS DRAWING MUST NOT BE ISSUED, LOANED OR COPIED
WITHOUT THE CONSENT OF PETER HUMPHREY ASSOCIATES

Peter Humphrey Associates
ARCHITECTURAL DESIGN AND BUILDING
TELEPHONE: 01945 466 966
E-MAIL: info@peterhumphrey.co.uk

31 OLD MARKET WISBECH CAMBS PE13 1NB
Fenland District Council
Building
Design Awards
Building Excellence in Fenland
Category Winner 2010
Overall Winner 2010