






Proposed Ground Floor Plan 1:50

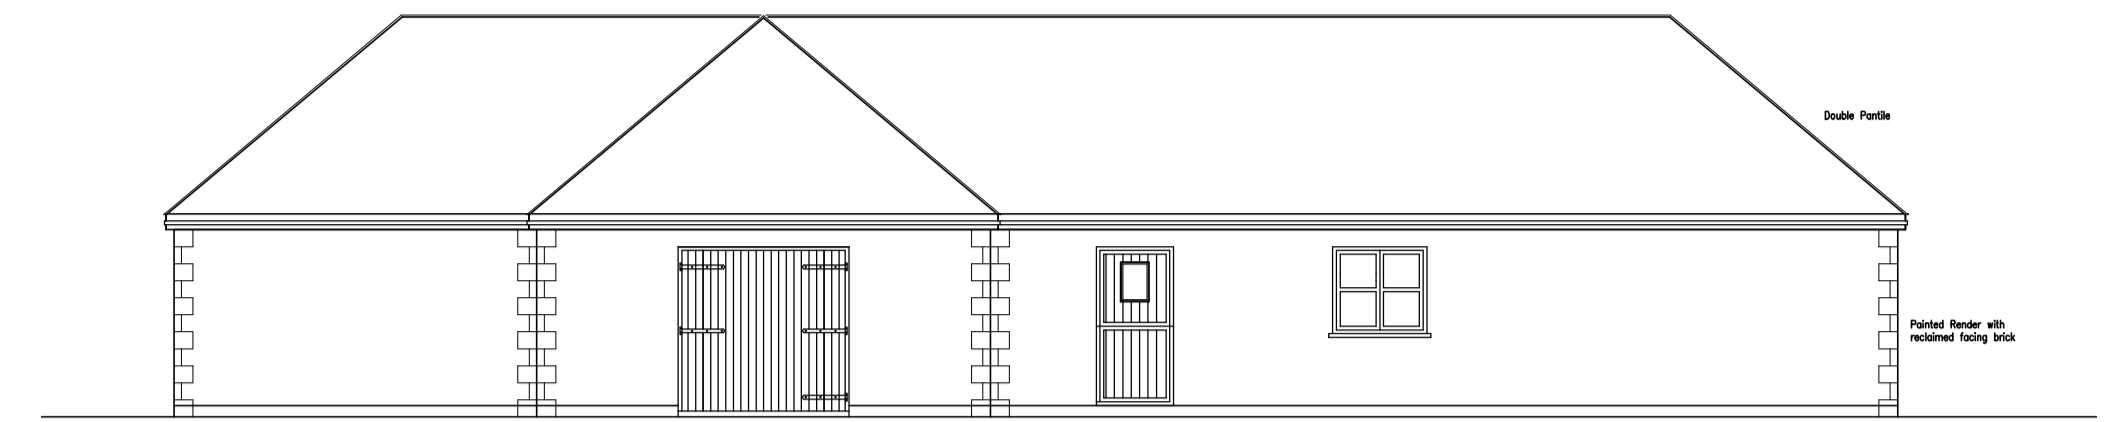


Proposed Front Elevation 1:100

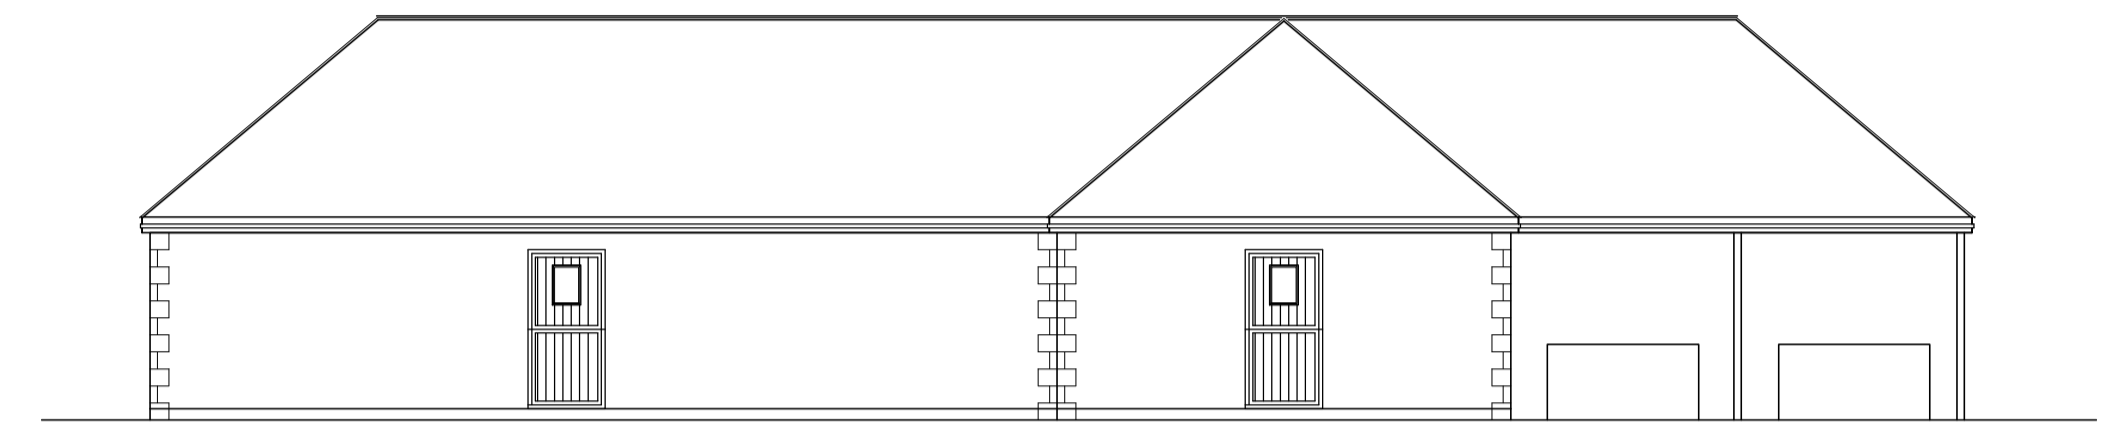

Proposed Side Elevation 1:100

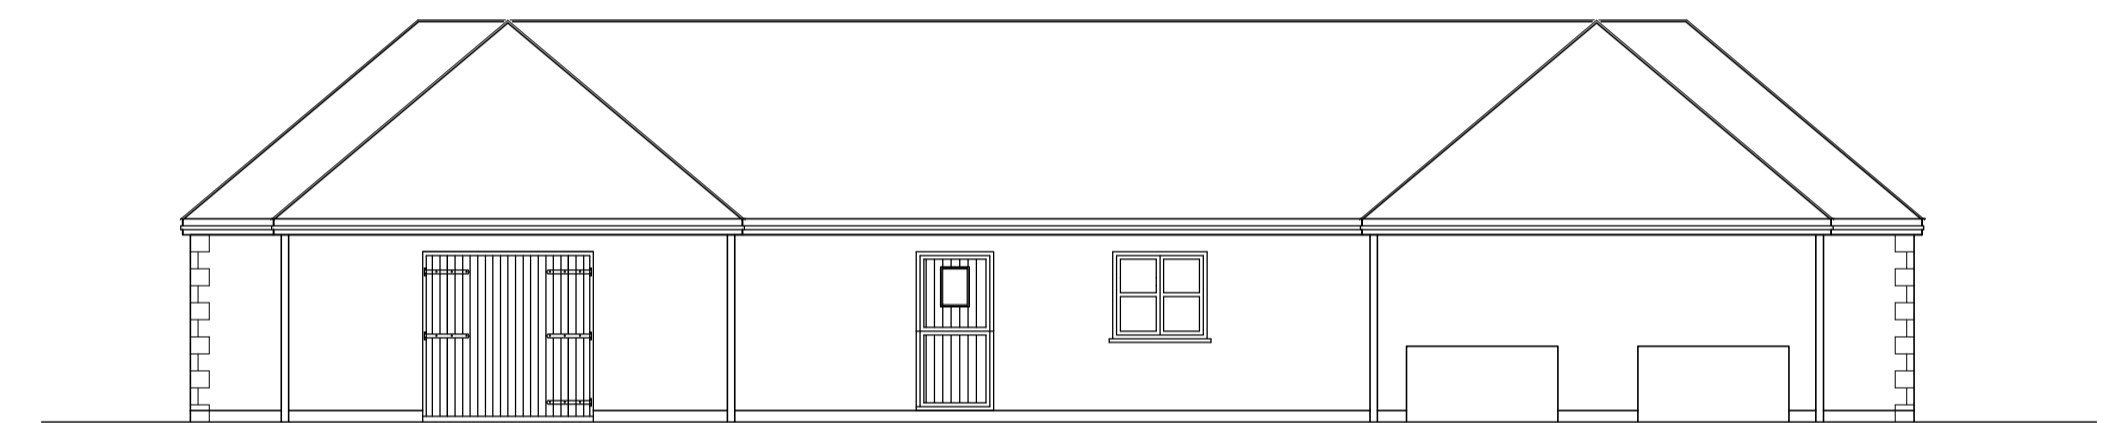

Proposed Rear Elevation 1:100

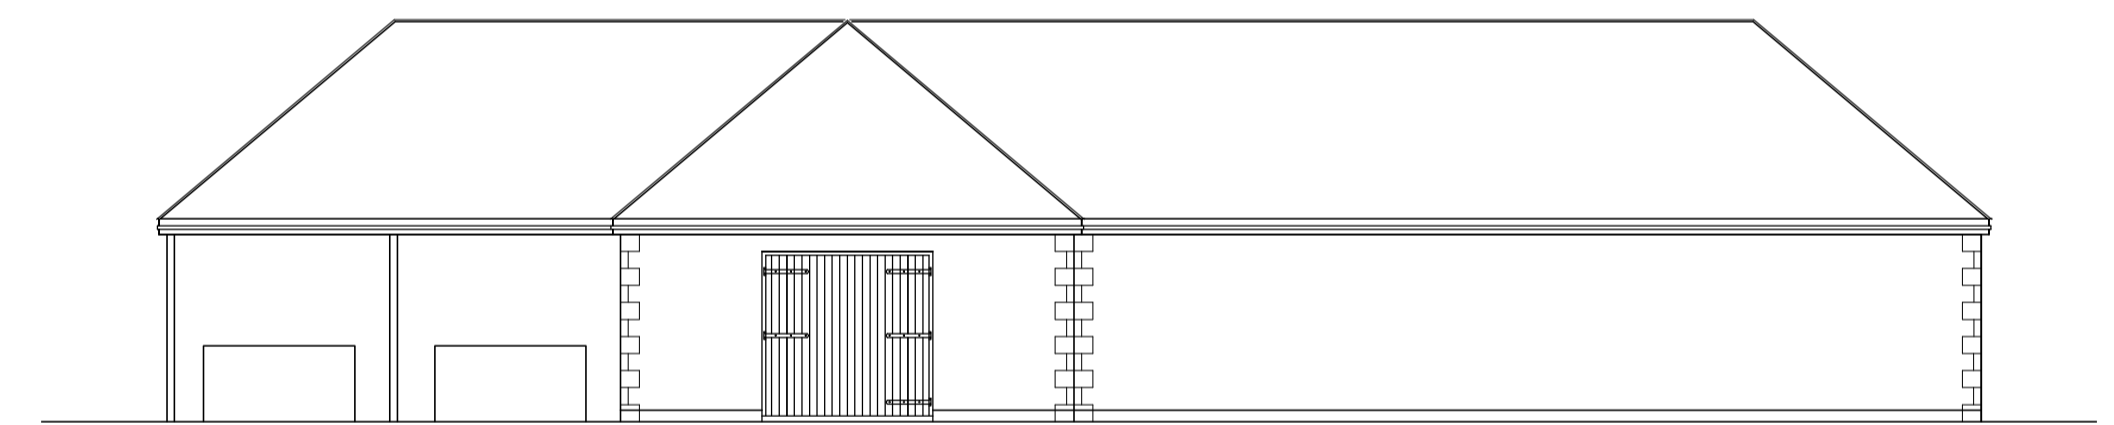

Proposed Side Elevation 1:100



PROJECT
Proposed Rabbit Breeding Unit

SITE
Land off Whale Drove
Crowland
Spalding

DRAWING
PL01

CLIENT
Mr I Bruce

DATE Nov 2016 SCALE As Shown JOB No 5393

DO NOT SCALE FROM THIS DRAWING
COPYRIGHT: THIS DRAWING MUST NOT BE ISSUED, LOANED OR COPIED
WITHOUT THE CONSENT OF PETER HUMPHREY ASSOCIATES

