




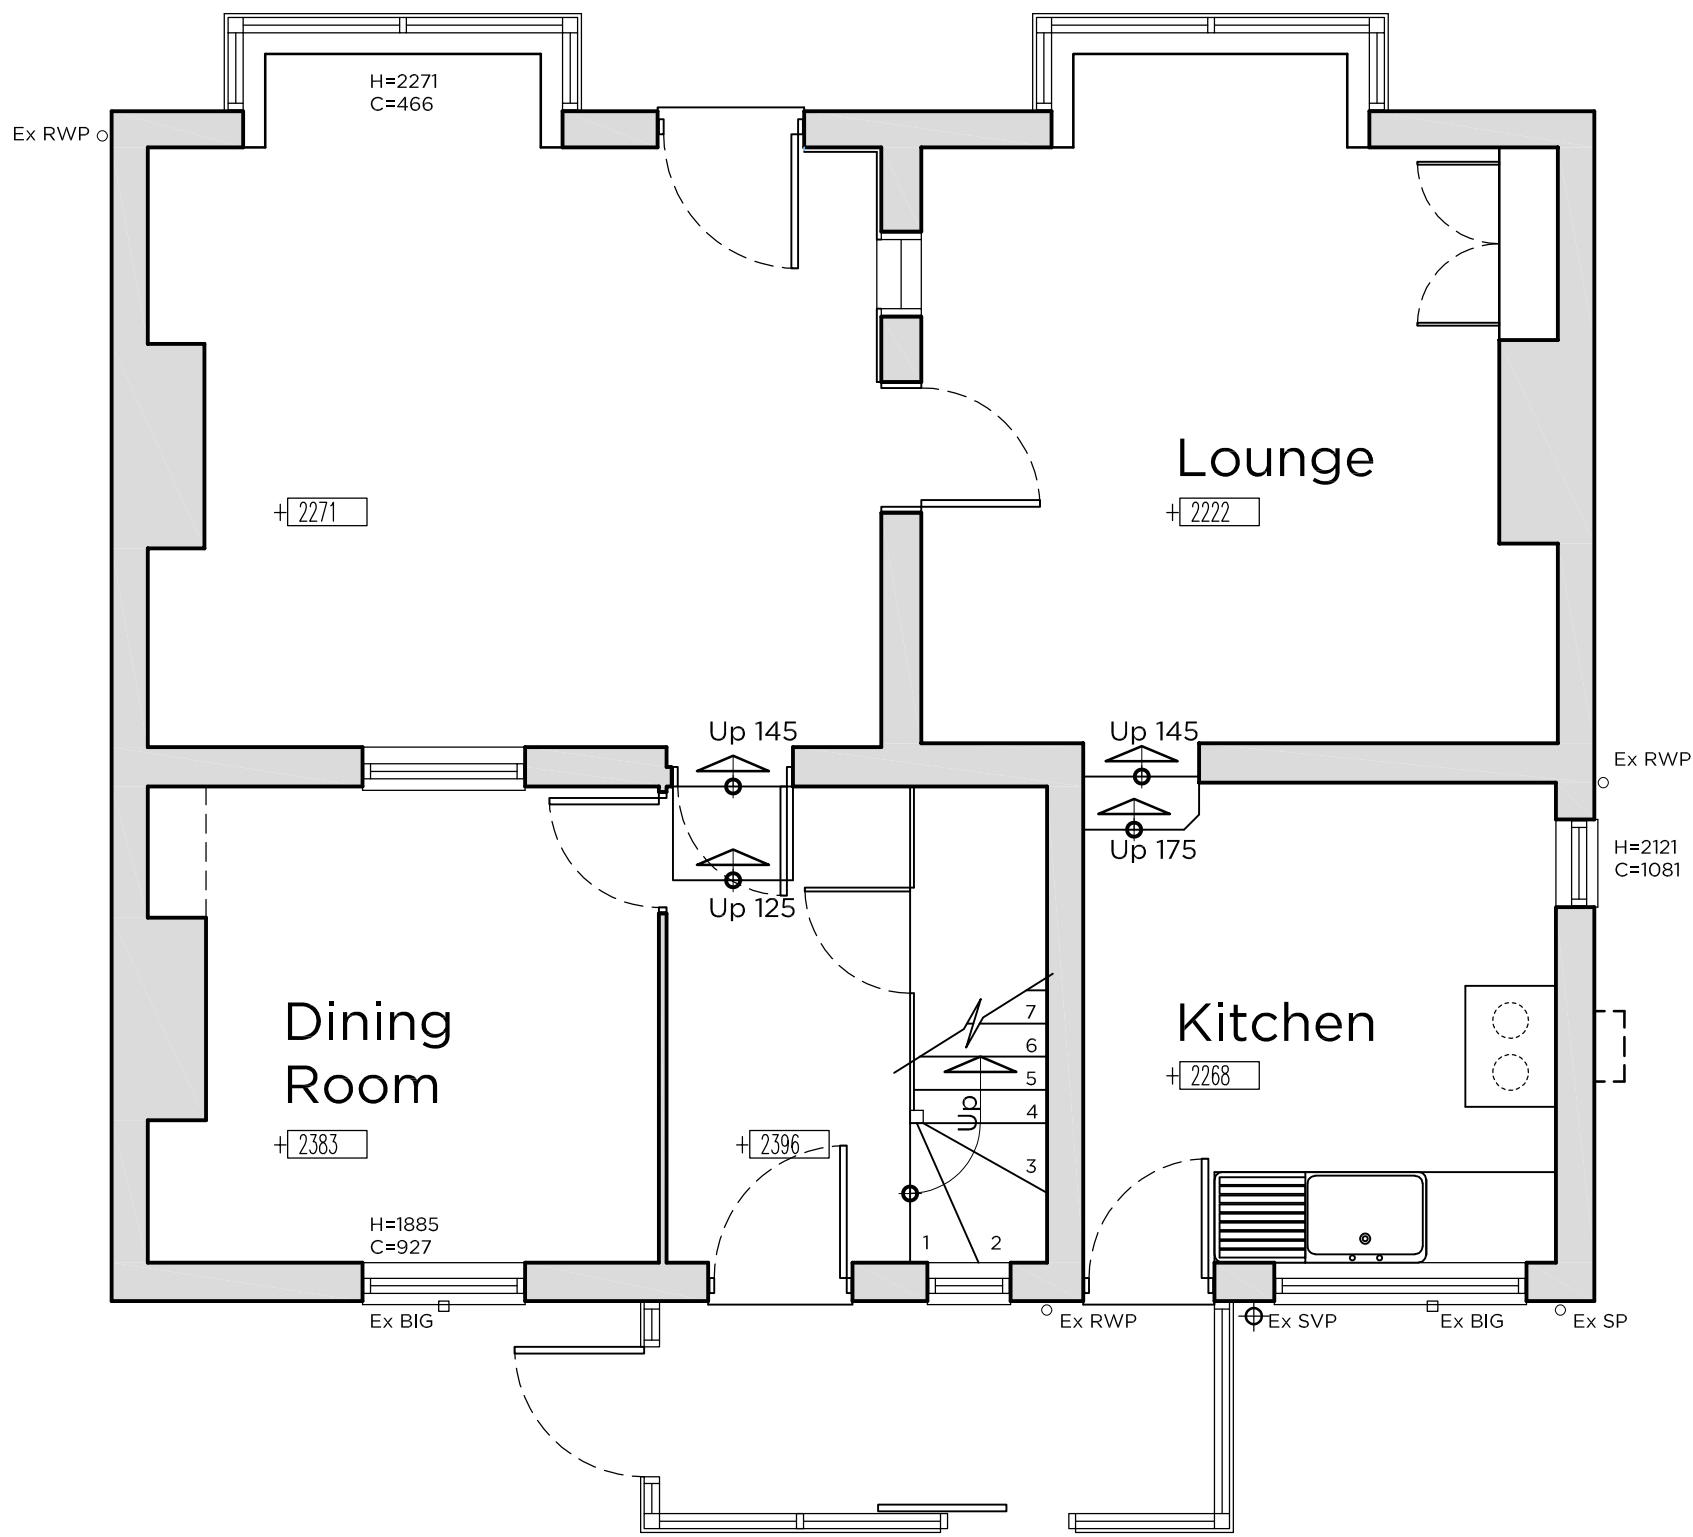



Existing Ground Floor Plan

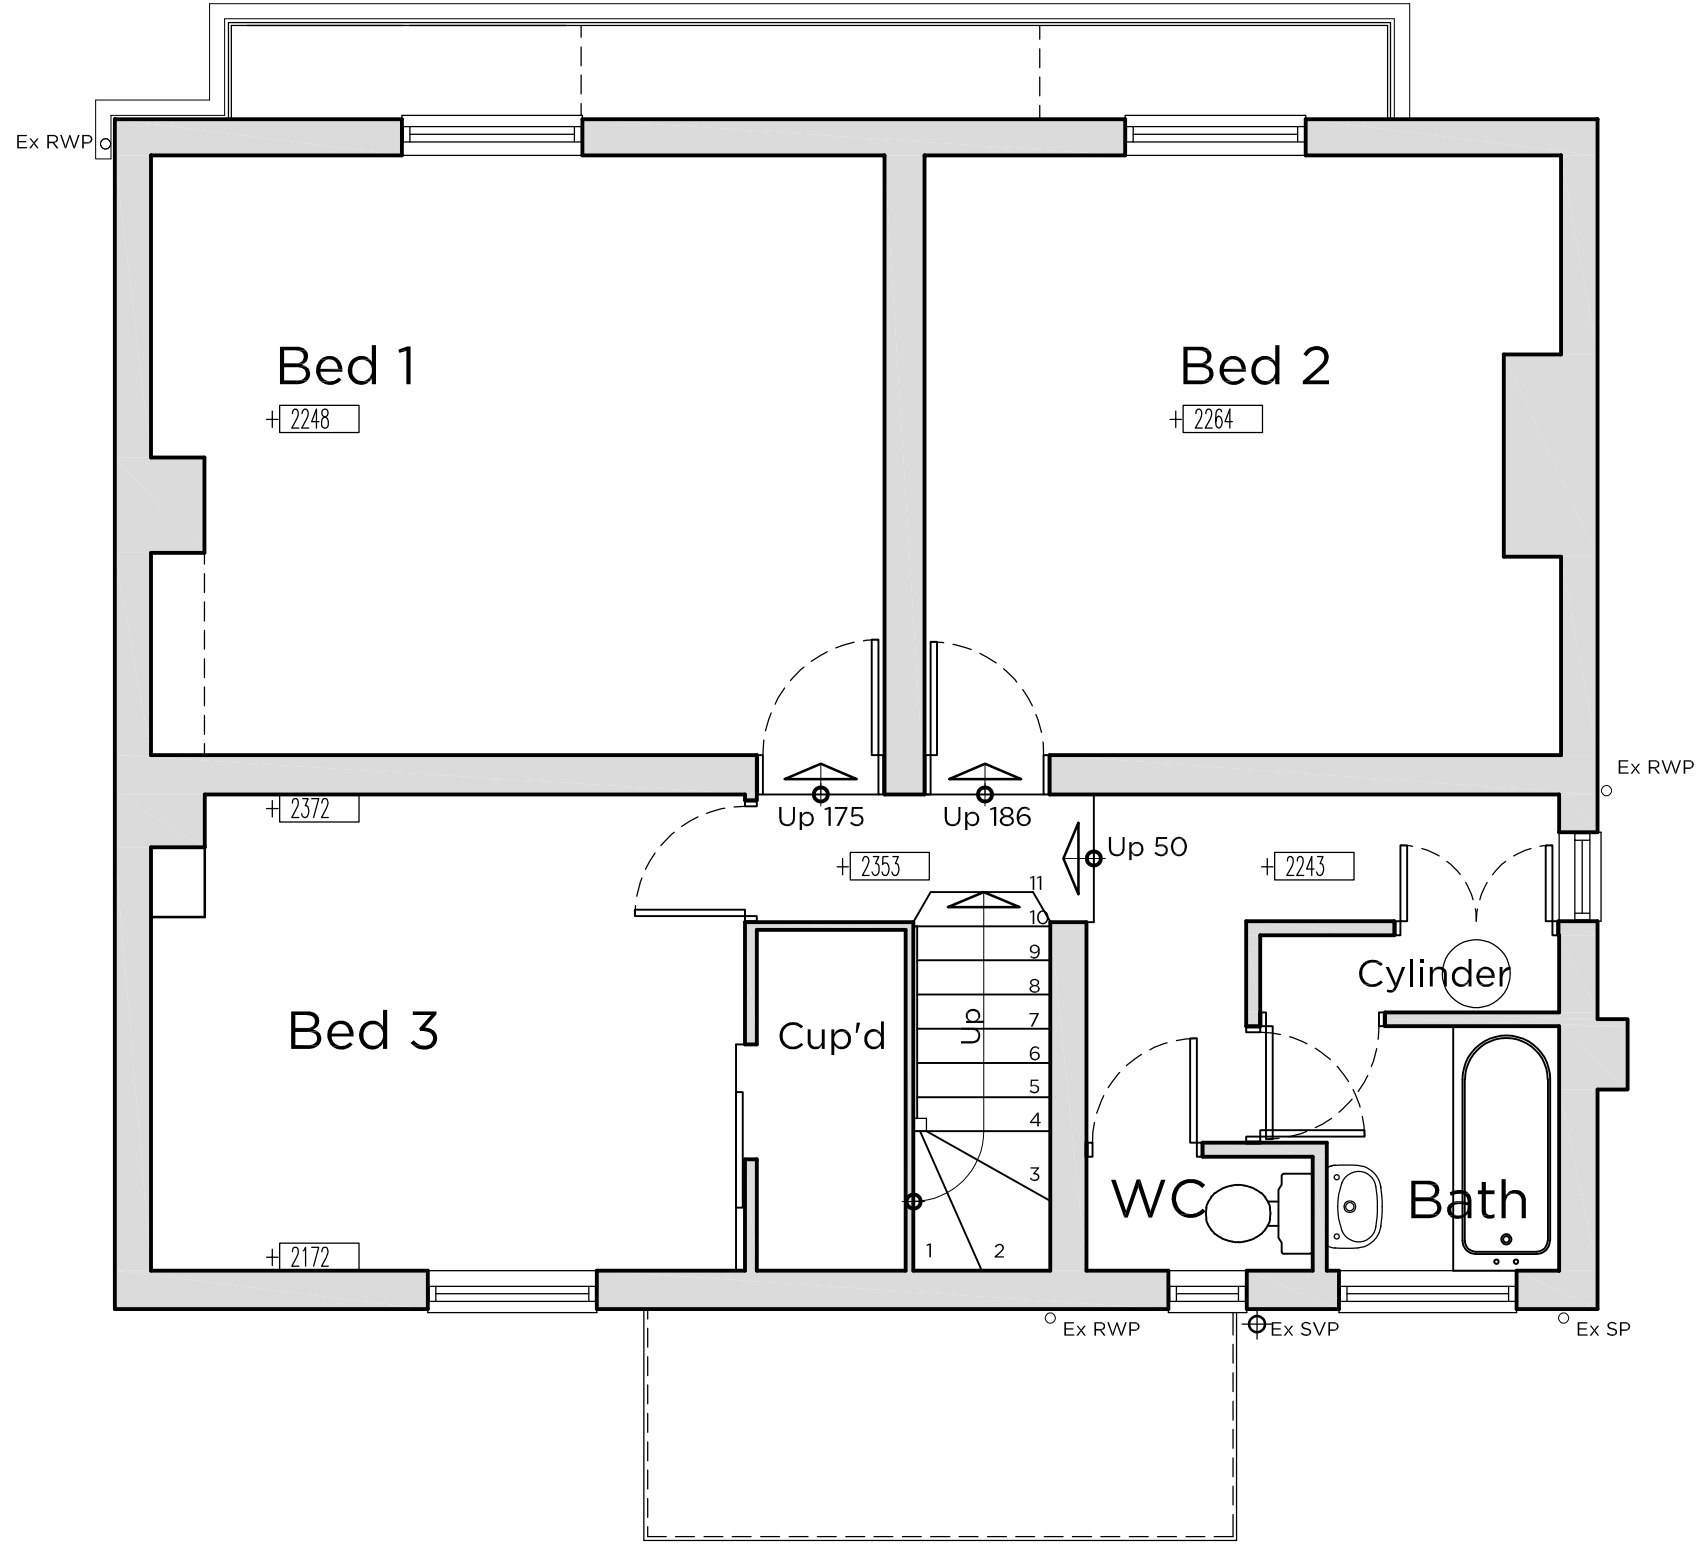

Existing First Floor Plan

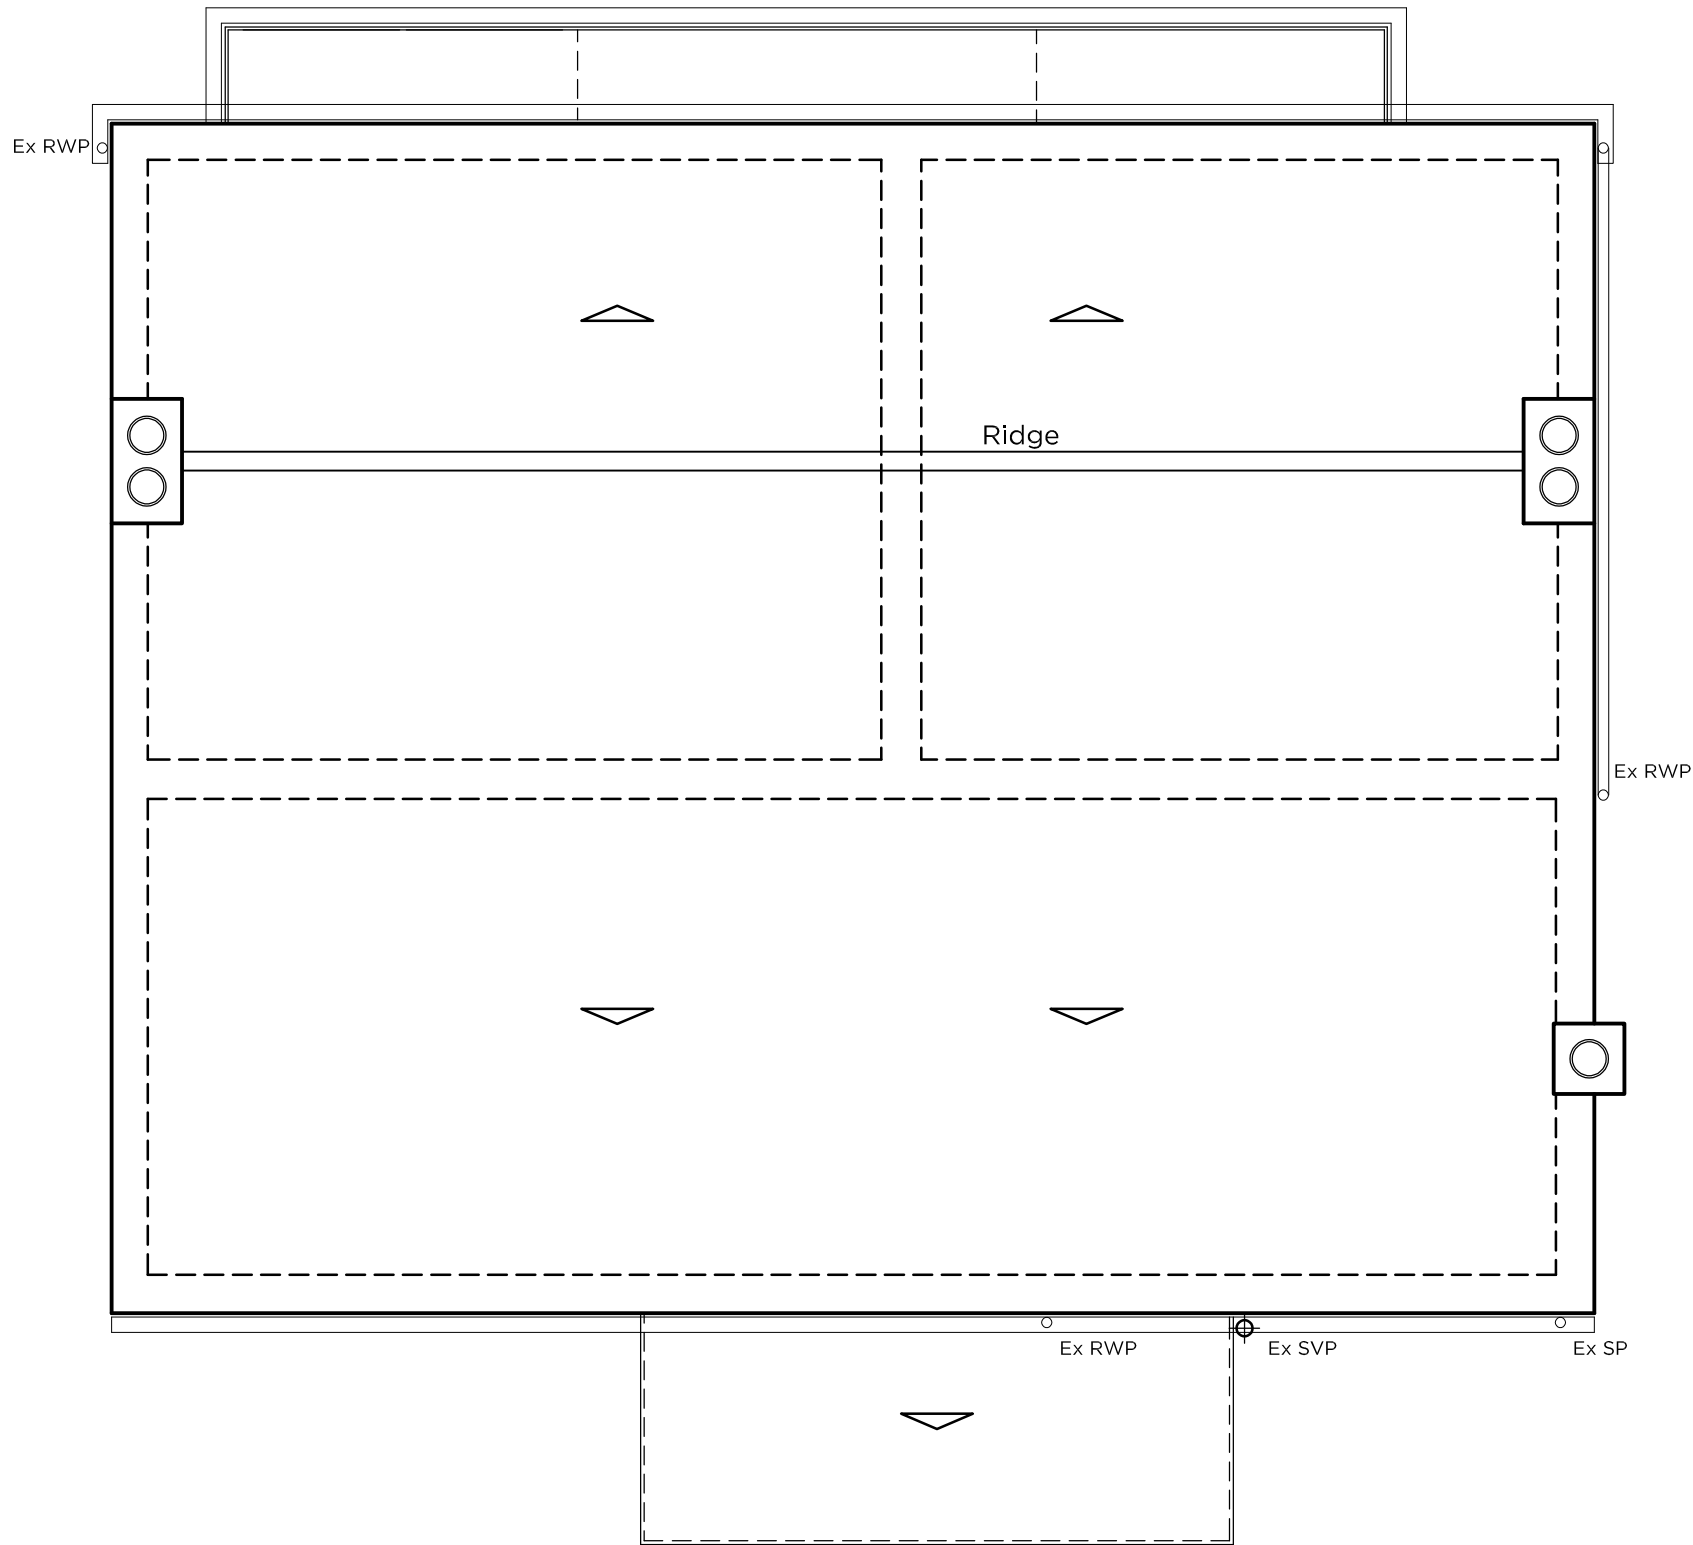

Existing Roof Plan

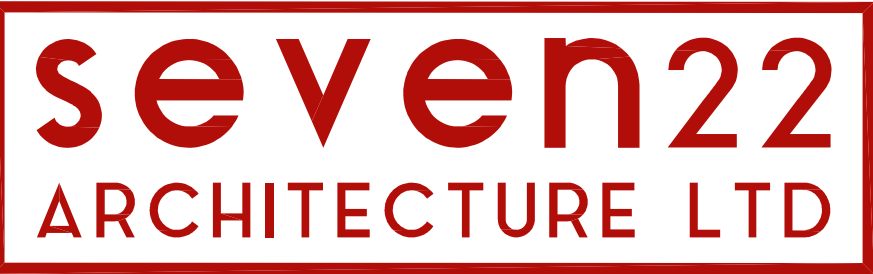 

22 SHORE VIEW, PETERBOROUGH CAMBRIDGESHIRE, PE7 8FS E.info@seven22.co.uk ~ T.07799 585277		
PROJECT RESIDENTIAL DEVELOPMENT 110-112 BARRIER BANK COWBIT SPALDING LINCOLNSHIRE PE12 6AQ		
CLIENT SCENIC HOMES LTD		
TITLE EXISTING GROUND, FIRST & ROOF PLAN		
DRAWING No. 114 - S02		
SCALE 1:50 @ A1 - 1:100 @ A3	DATE MAY 2025	REV