





Existing Front Elevation

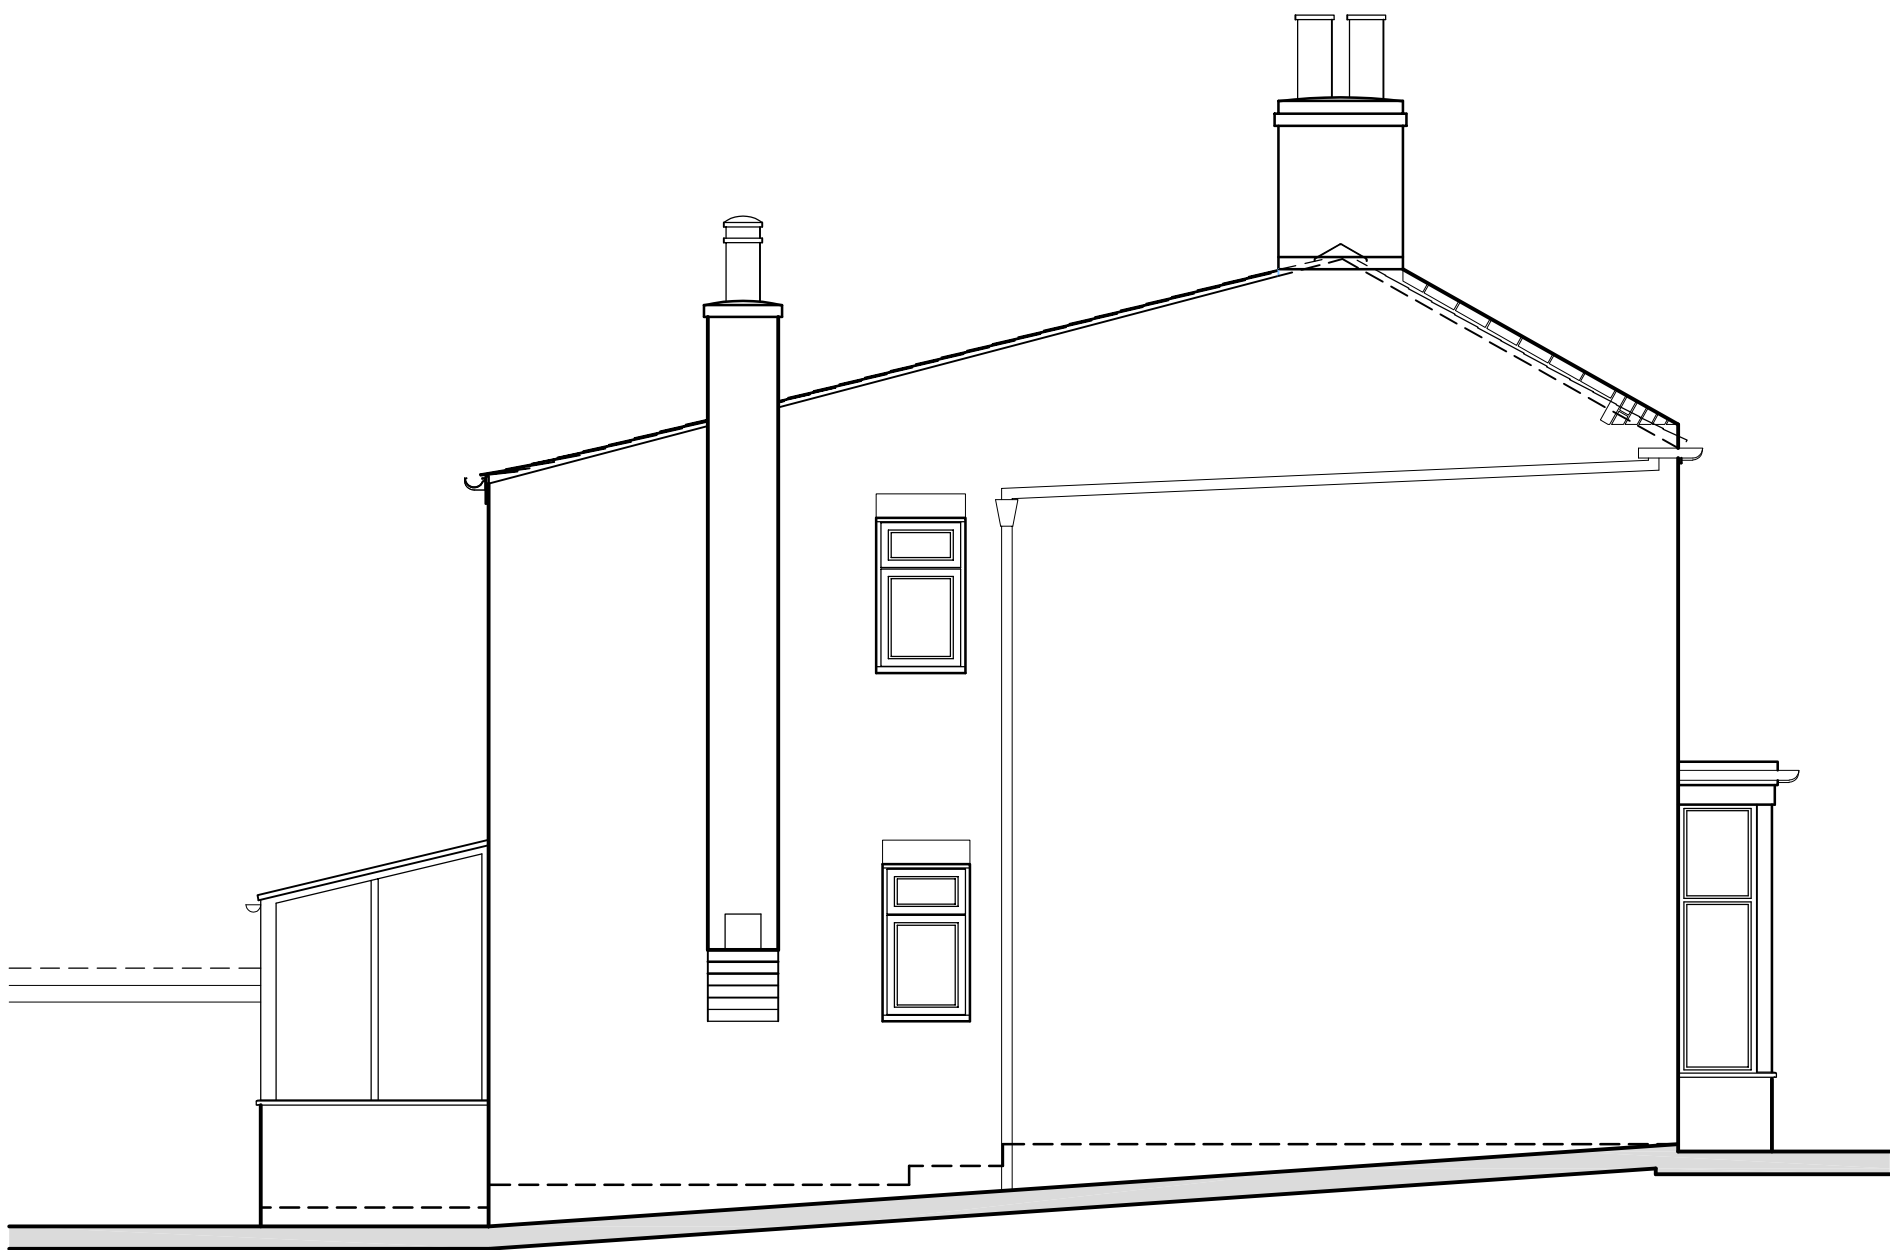


Existing Side Elevation



Existing Rear Elevation

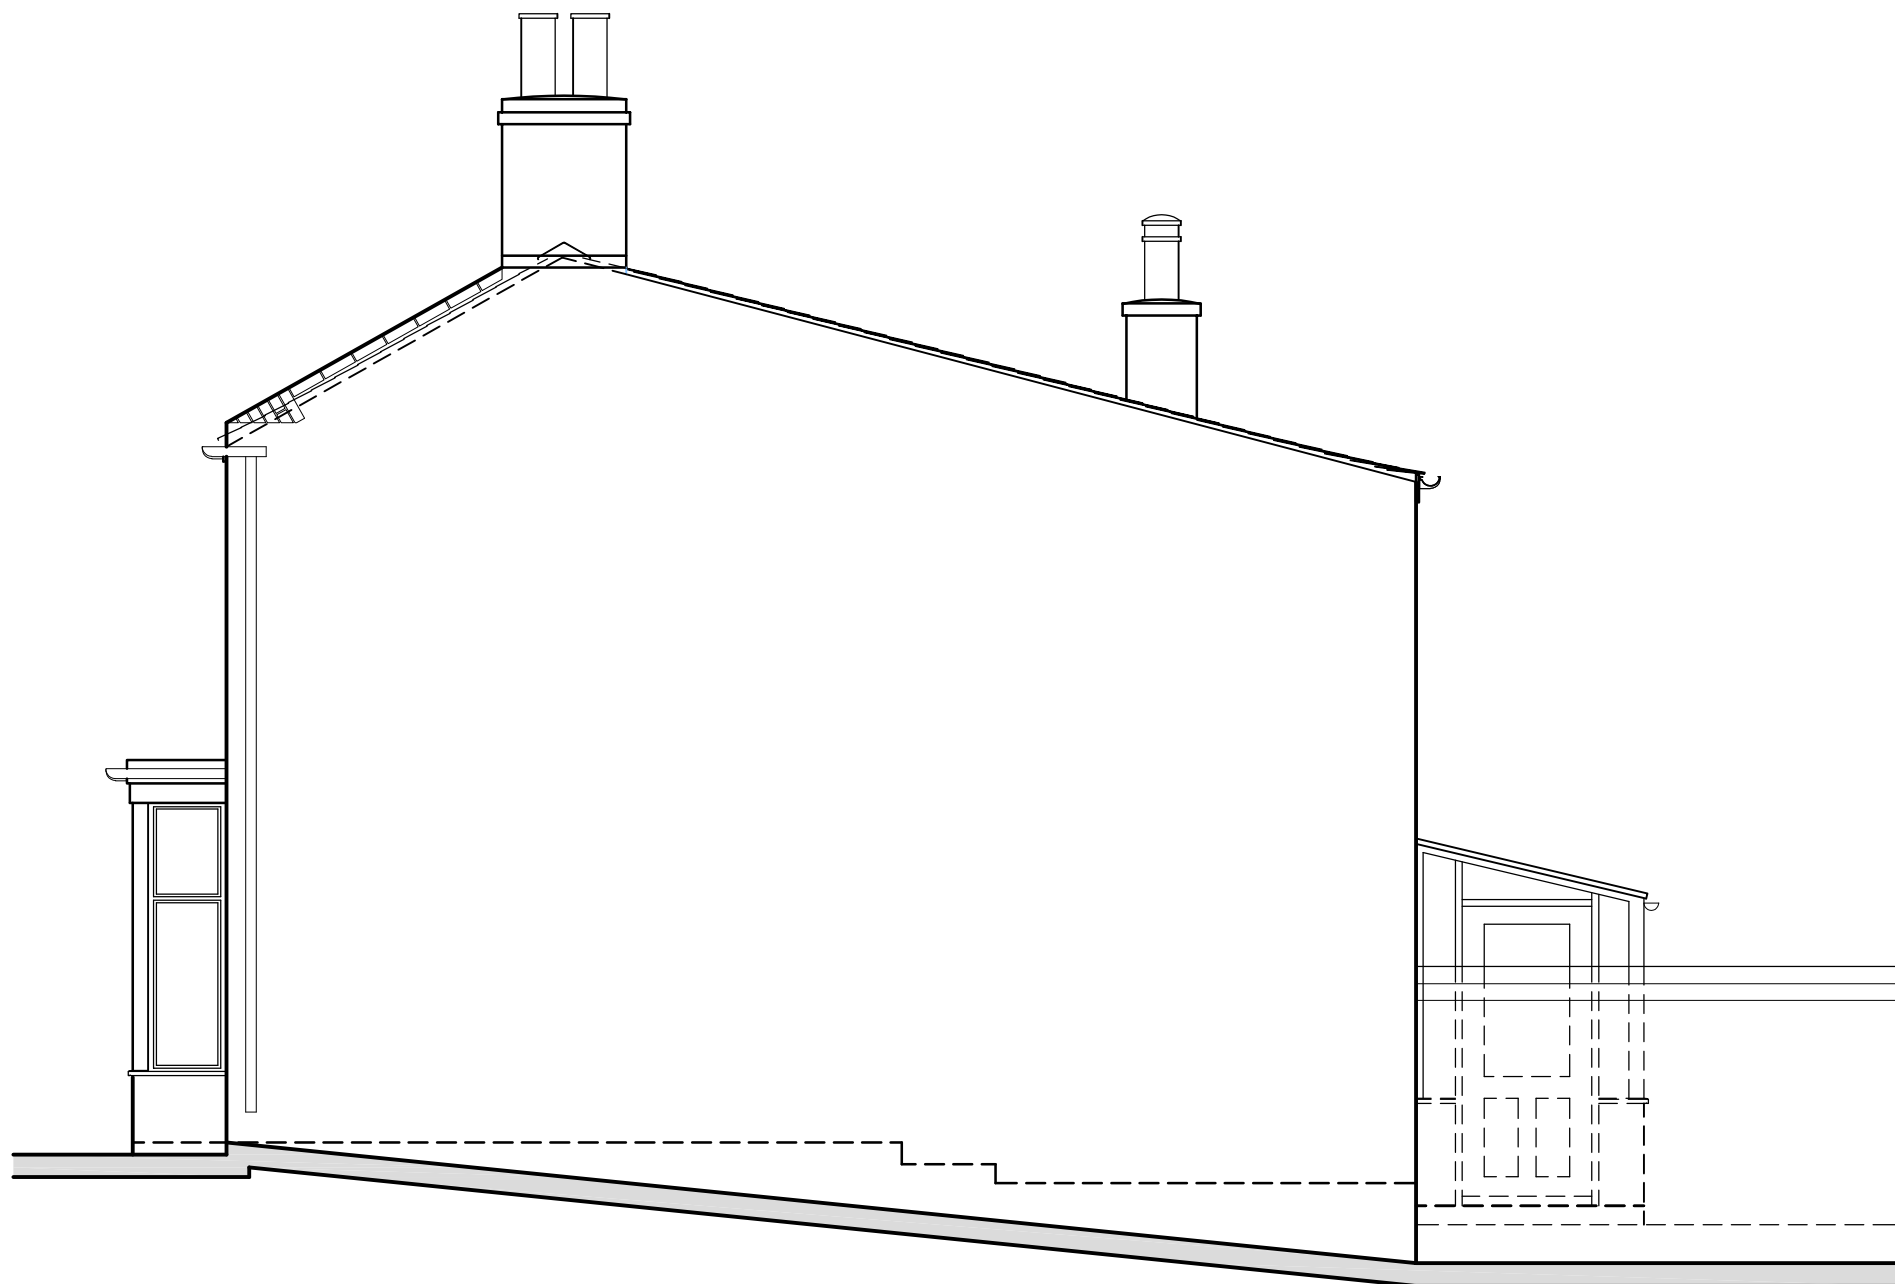

Existing Side Elevation

 

seven22

ARCHITECTURE LTD

22 SHORE VIEW, PETERBOROUGH
CAMBRIDGESHIRE, PE7 8FS
E:info@seven22.co.uk - T:07799 585277

PROJECT

RESIDENTIAL DEVELOPMENT
110-112 BARRIER BANK
COWBIT
SPALDING
LINCOLNSHIRE PE12 6AQ

SH

SCENIC
HOMES

CLIENT

SCENIC HOMES LTD

TITLE

EXISTING ELEVATIONS

DRAWING No.

114 - S03

SCALE

1:50 @ A1 - 1:100 @ A3

DATE

MAY 2025

REV