





Front Elevation
(Facing North)




Side Elevation

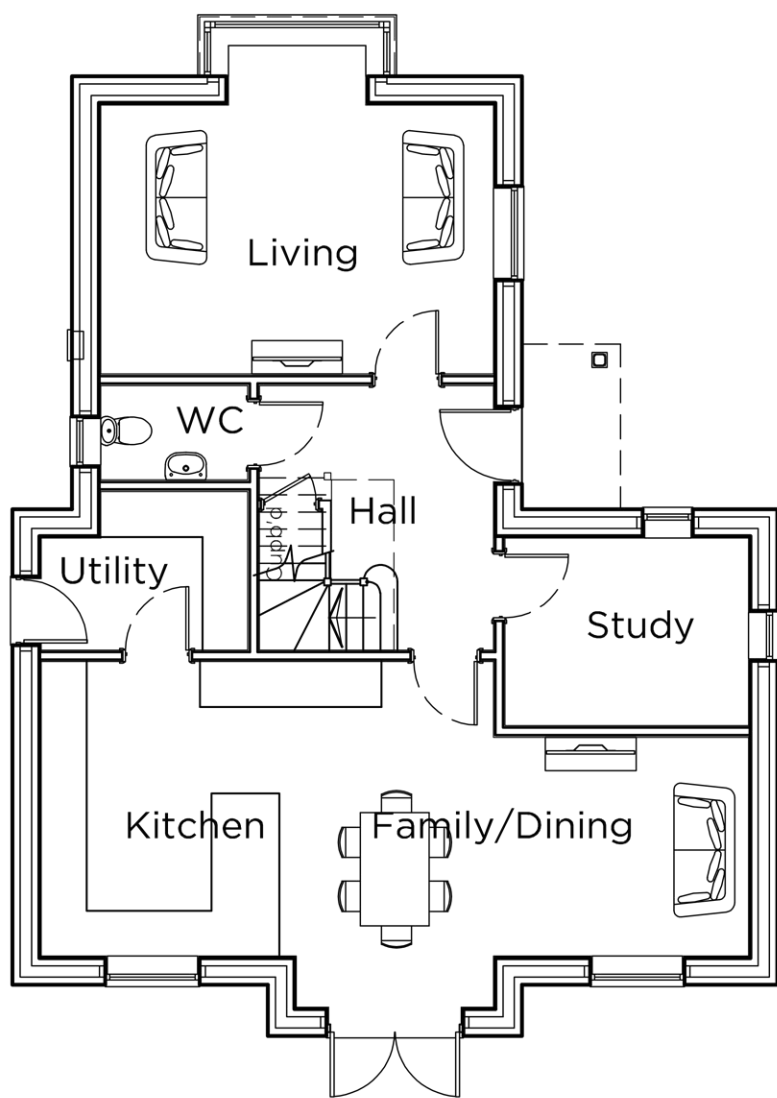


Ground Floor

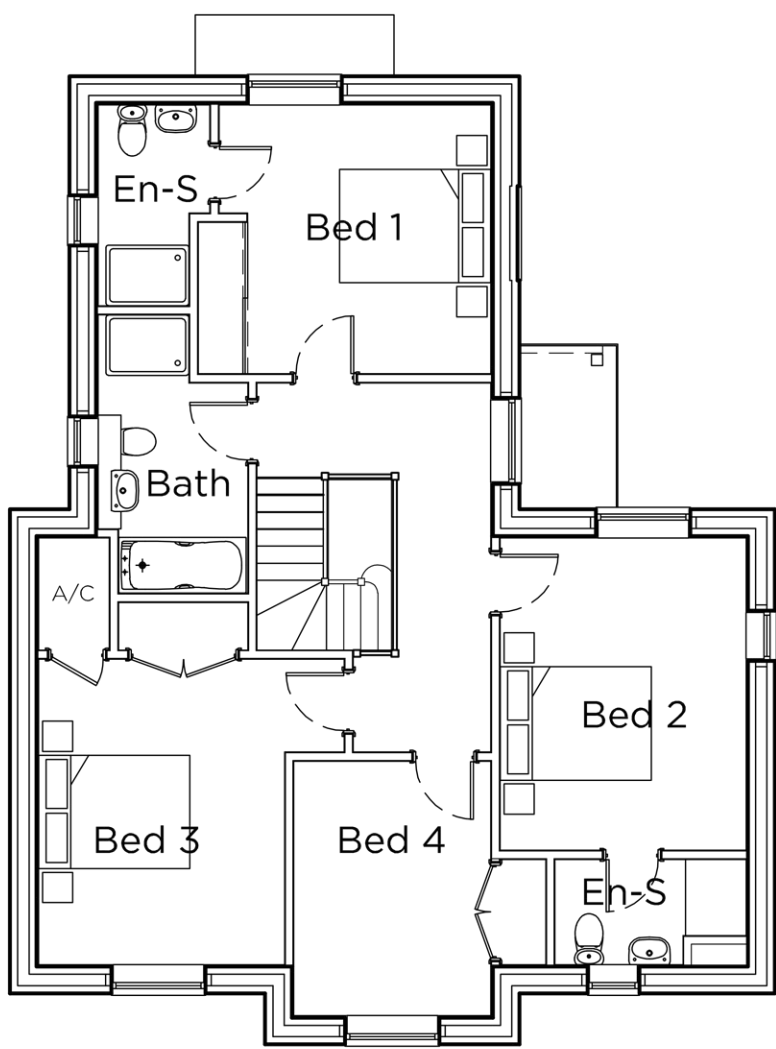

First Floor

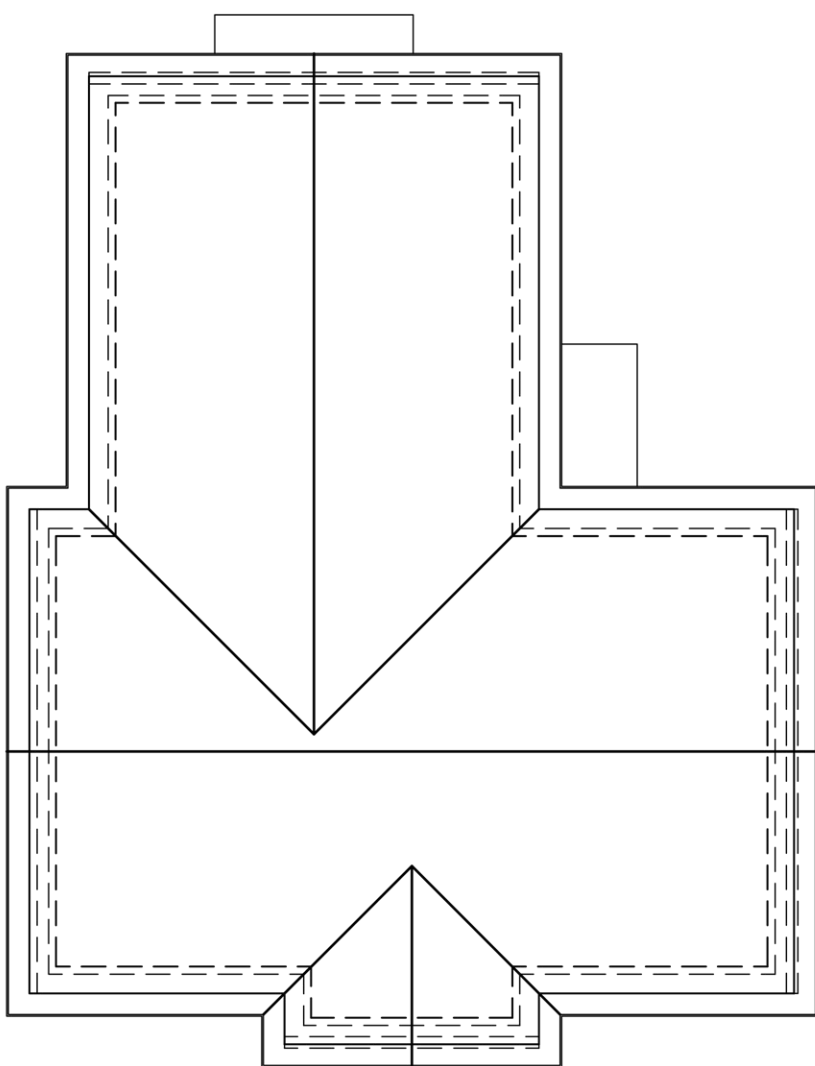


Roof Plan

 

Rear Elevation



Side Elevation

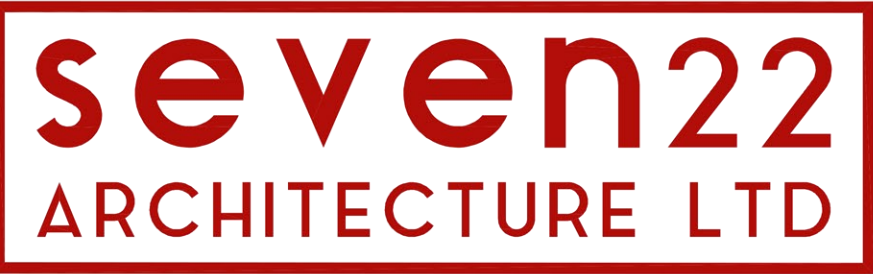

22 SHORE VIEW, PETERBOROUGH
CAMBRIDGESHIRE, PE7 8FS
E:info@seven22.co.uk - T:07799 585277

PROJECT RESIDENTIAL DEVELOPMENT 110-112 BARRIER BANK COWBIT SPALDING LINCOLNSHIRE PE12 6AQ	
---	--

CLIENT
SCENIC HOMES LTD

TITLE
PROPOSED PLANS & ELEVATIONS (PLOT 2)

DRAWING No.
114 P06

SCALE 1:100 @ A1	DATE AUG 2025	REV
---------------------	------------------	-----