





Front Elevation
(Facing South)




Side Elevation

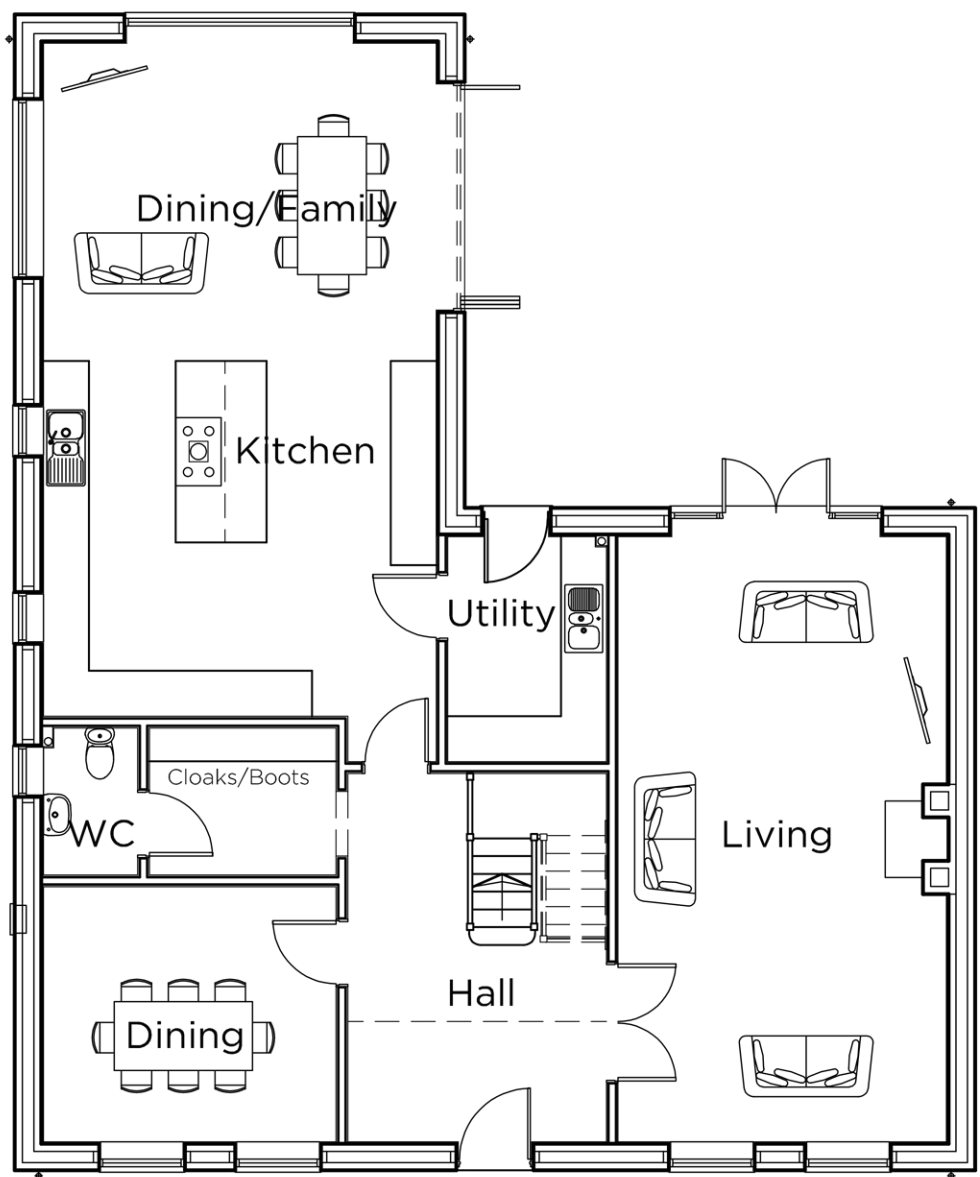

Ground Floor

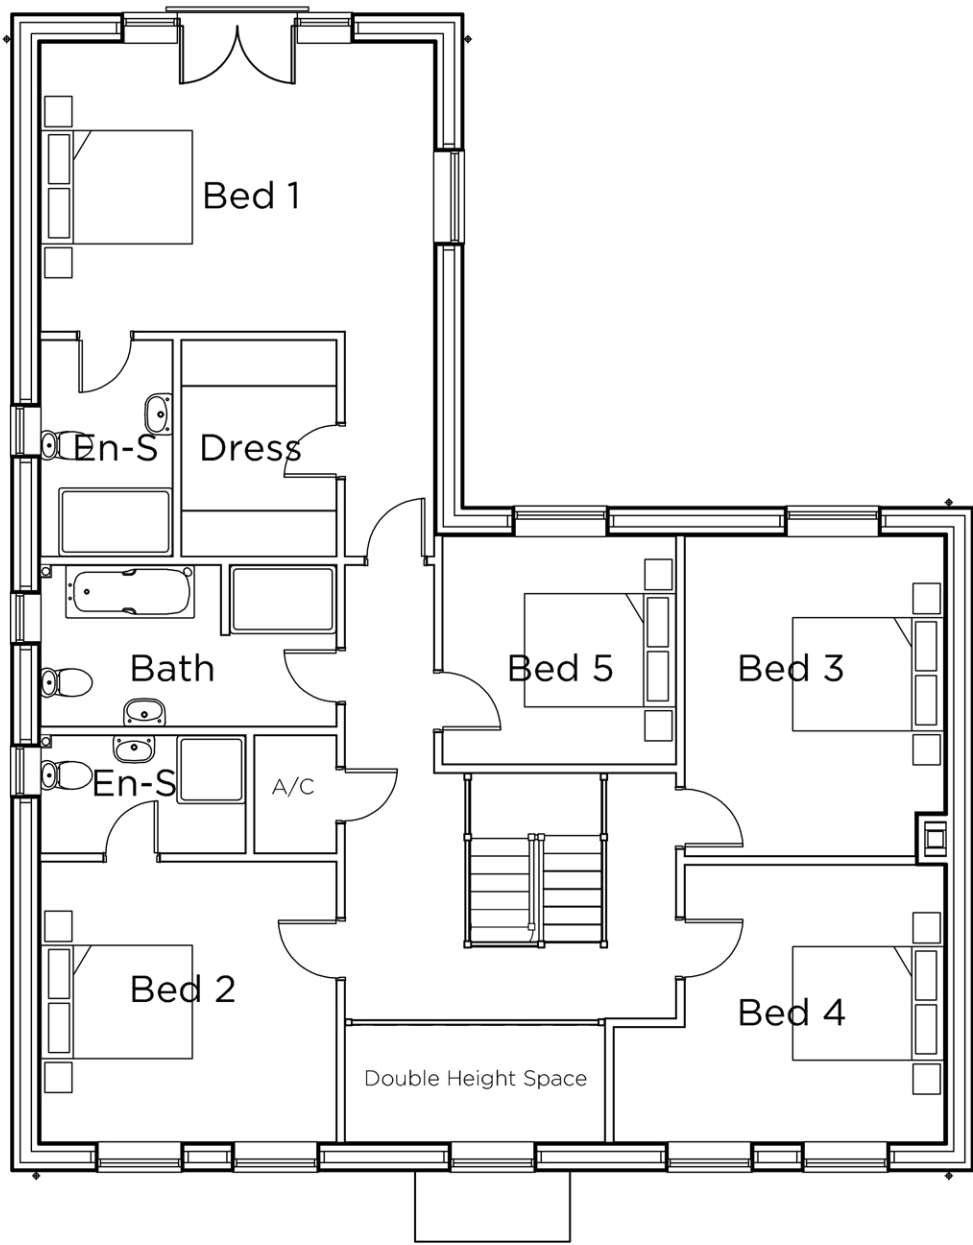


First Floor

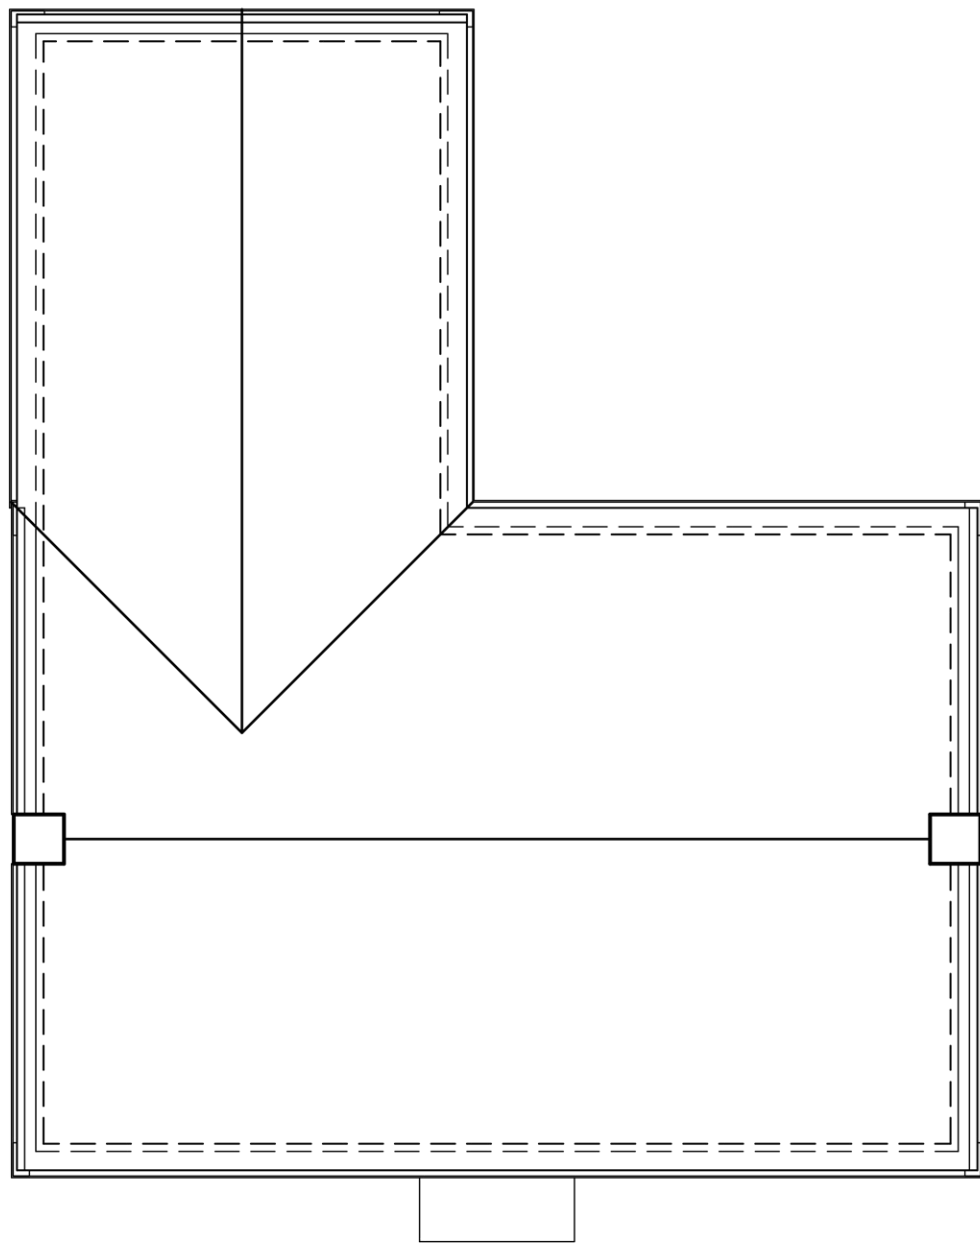


Roof Plan



Front Elevation

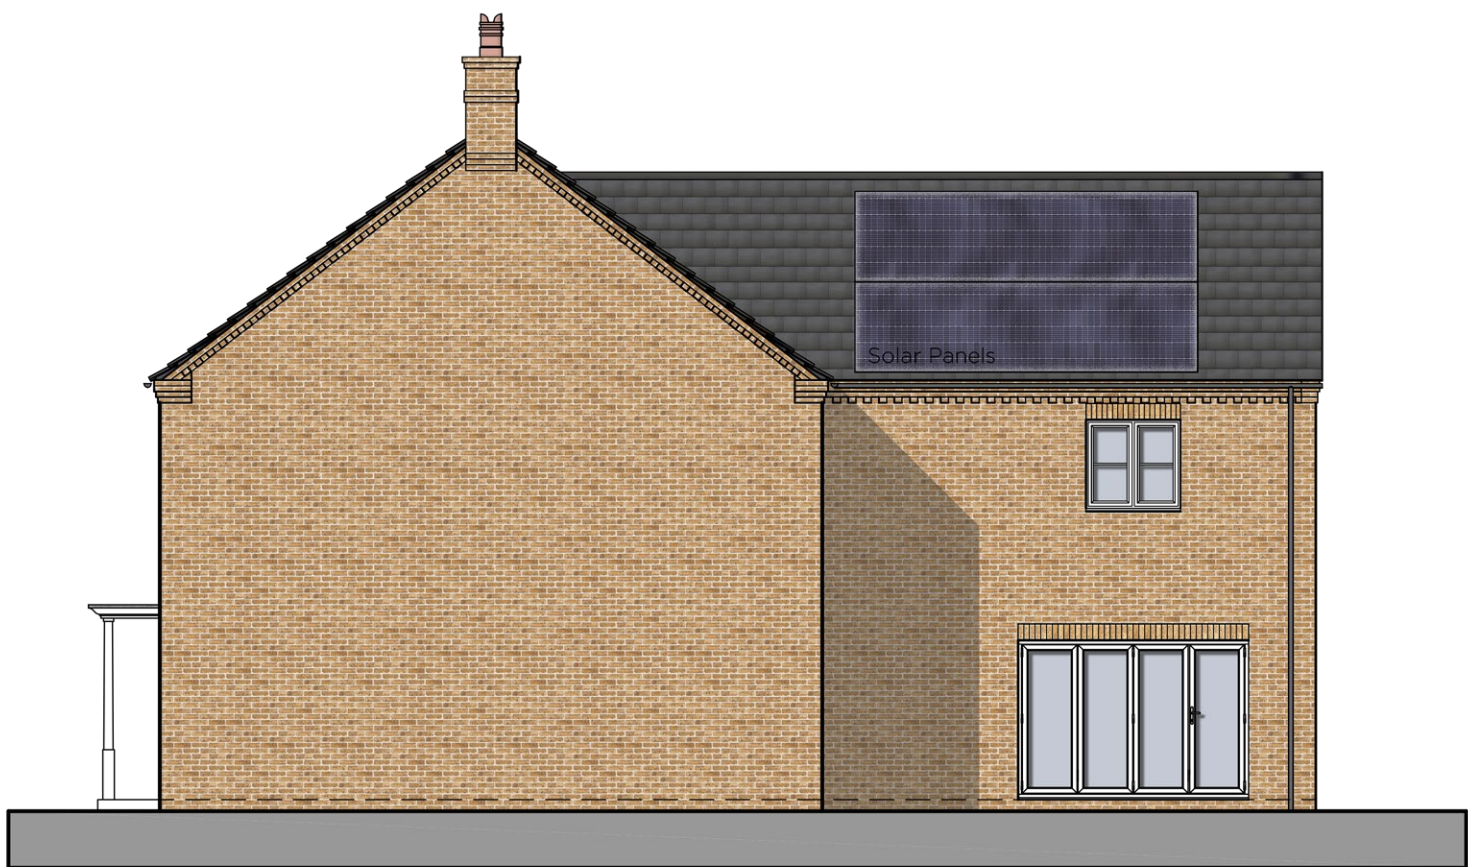

Side Elevation

 

seven22

ARCHITECTURE LTD

22 SHORE VIEW, PETERBOROUGH CAMBRIDGESHIRE, PE7 8FS E.info@seven22.co.uk ~ T.07799 585277		
PROJECT RESIDENTIAL DEVELOPMENT 110-112 BARRIER BANK COWBIT SPALDING LINCOLNSHIRE PE12 6AQ	SH SCENIC HOMES	
CLIENT SCENIC HOMES LTD		
TITLE PROPOSED PLANS & ELEVATIONS (PLOT 4)		
DRAWING No. 114 P08		
SCALE 1:100 @ A1	DATE AUG 2025	REV