


SIDE ELEVATION 2

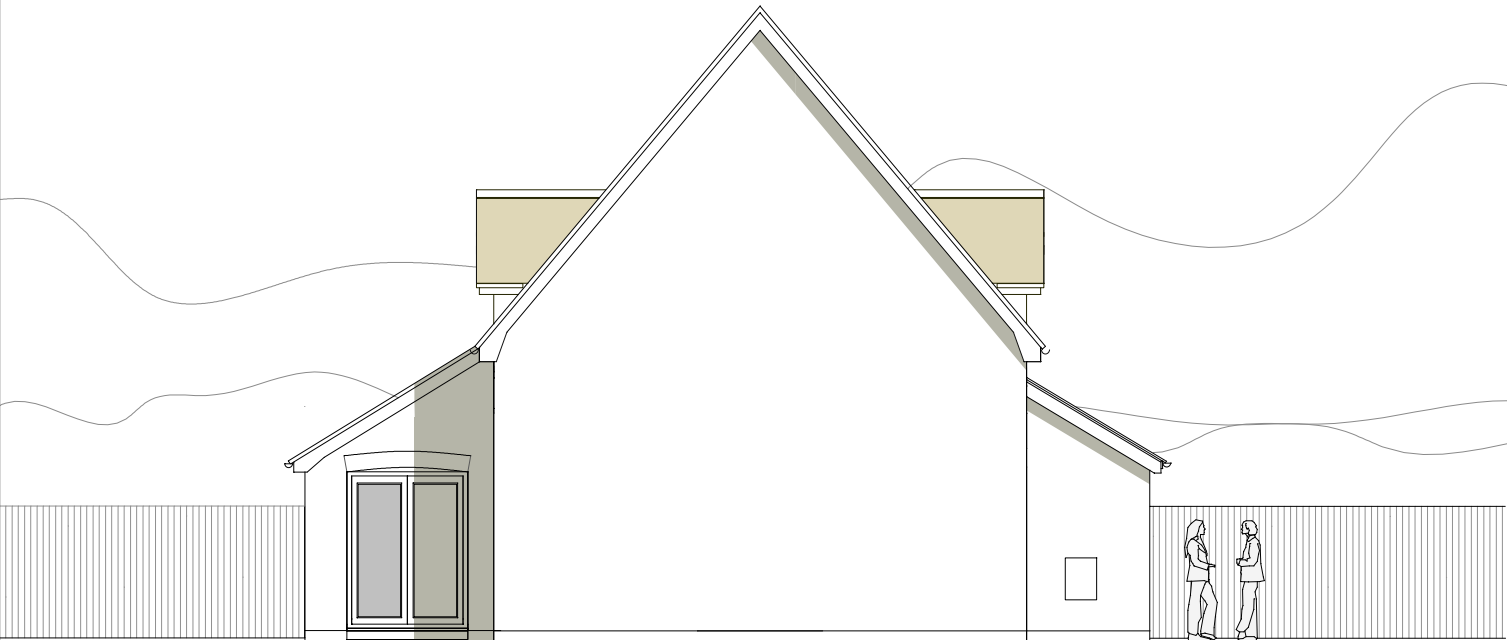

REAR ELEVATION




SIDE ELEVATION 1



FRONT ELEVATION

NOTES

This drawing is the copyright of sharman architecture

 

title PLOT 2 ELEVATIONS	scale 1:100 at A3	date JUNE 2025
contract UK EQUITY LTD.	revision A 20/06/2025 DRAWING FIRST ISSUED	