
 


revision  
A 18/06/2025 DRAWING ISSUED  
B 08/01/2026 REVISED FOR PLANNING

NOTES  
This drawing is the copyright of sharman architecture.

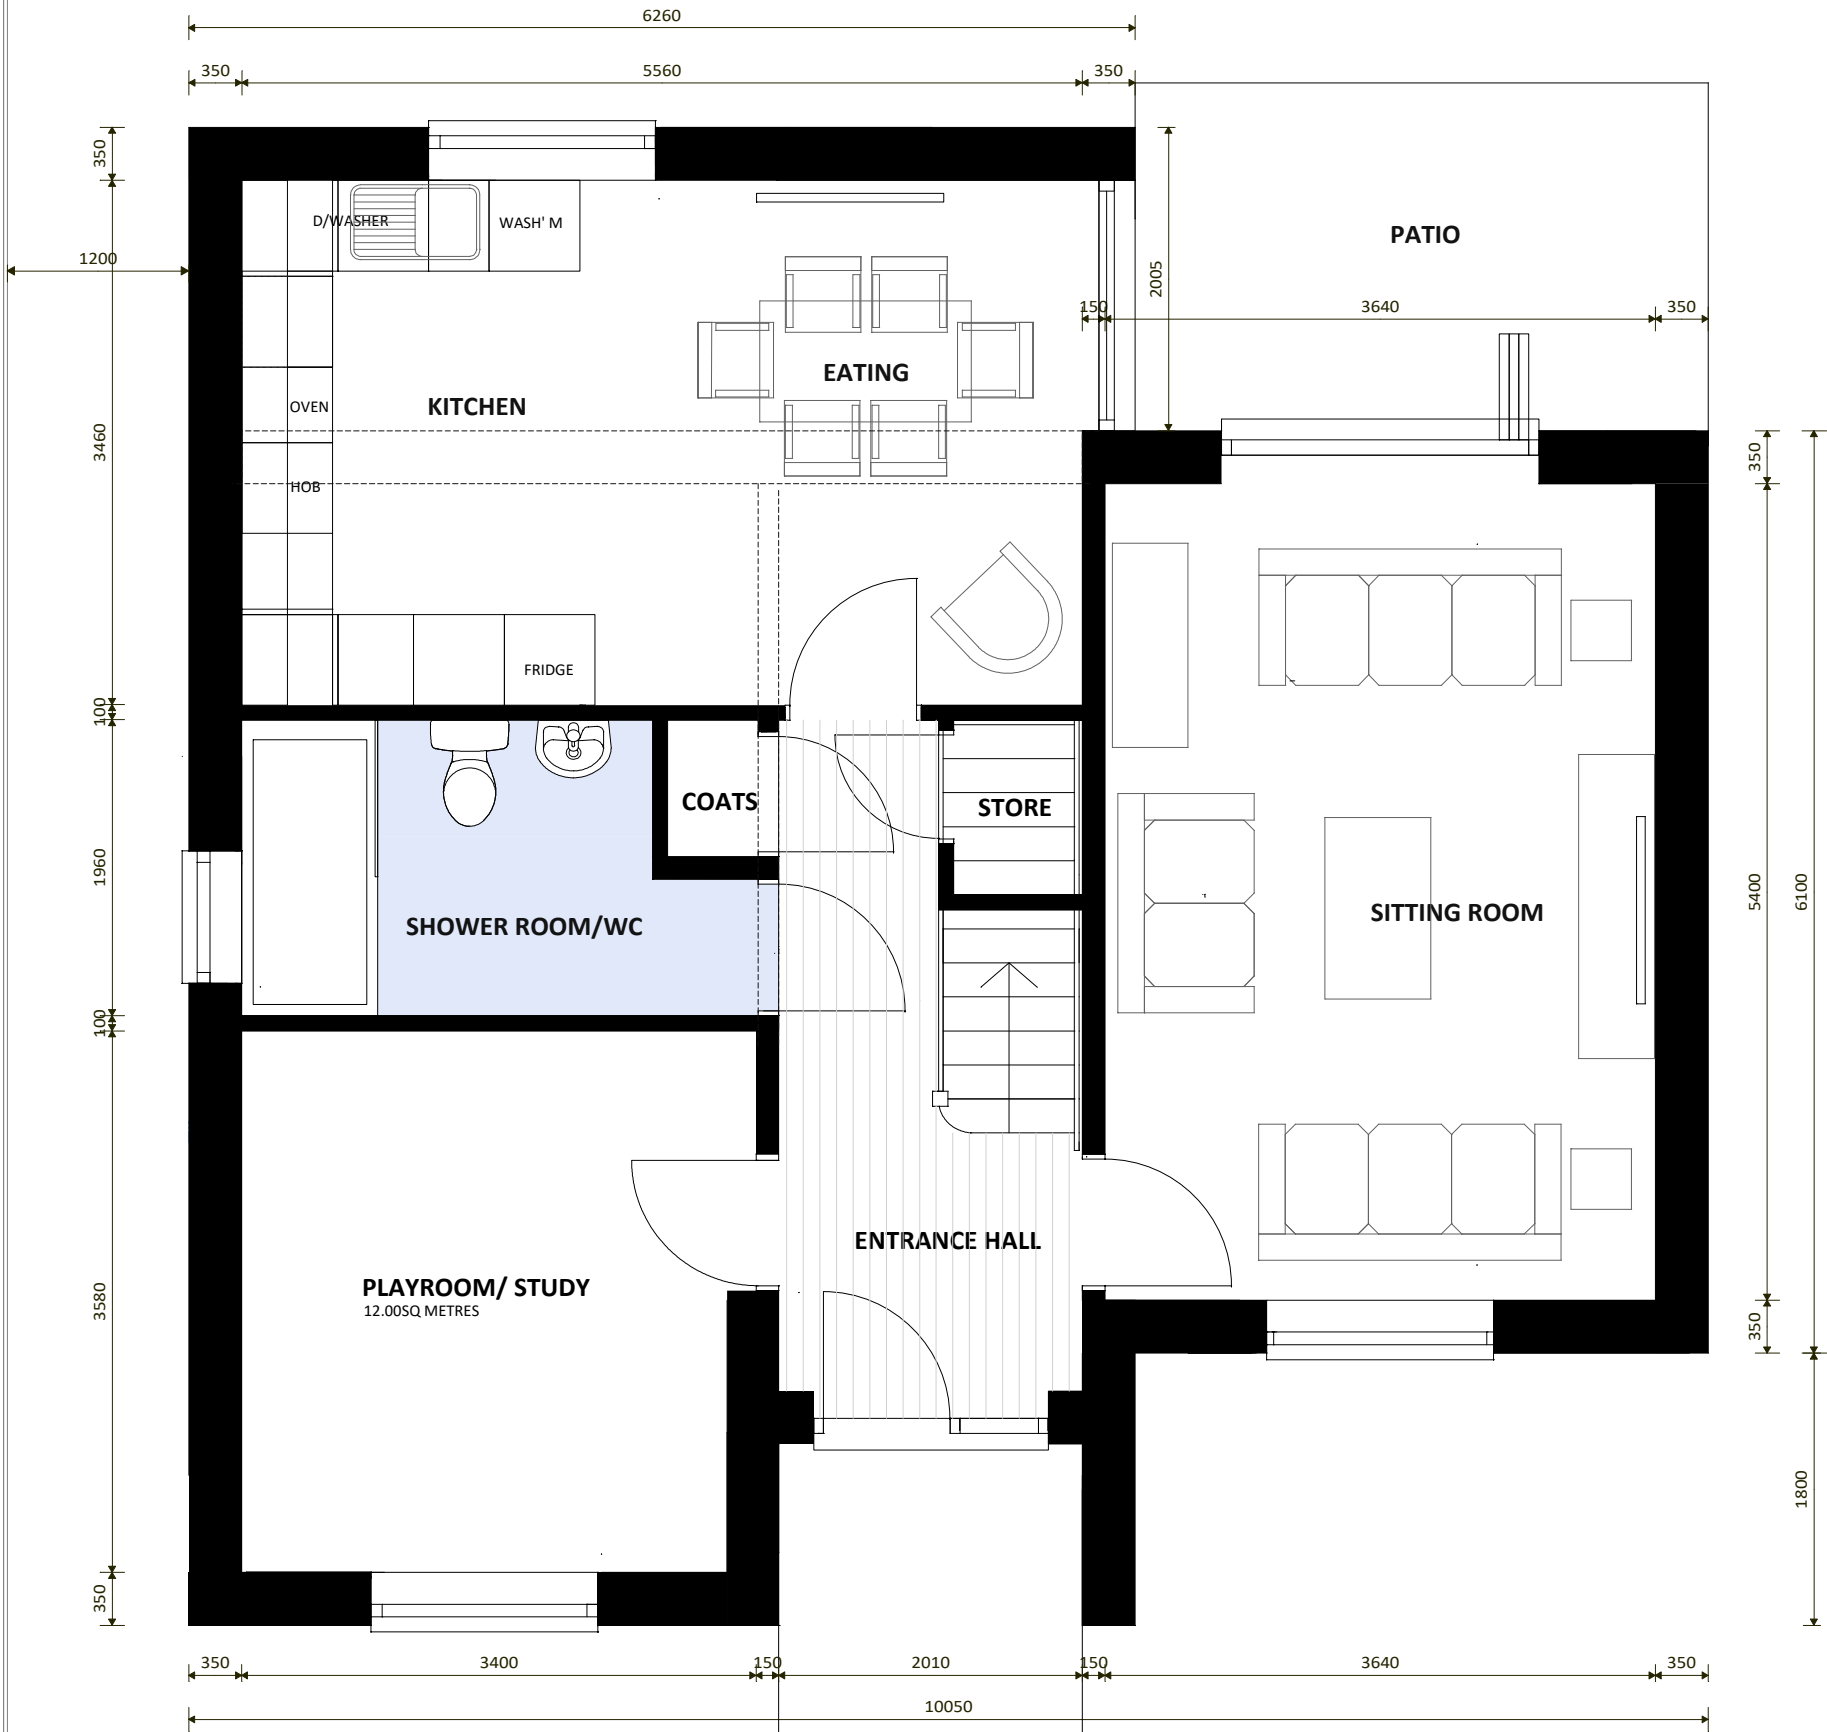

PLOT 1

title PLOT 1 GROUND FLOOR PLAN	scale 1:50 @ A3	date JUNE 2025
-----------------------------------	--------------------	-------------------

contract  
UK EQUITY LTD.