


revision
A 18/06/2025 DRAWING ISSUED

NOTES
This drawing is the copyright of sharman architecture.

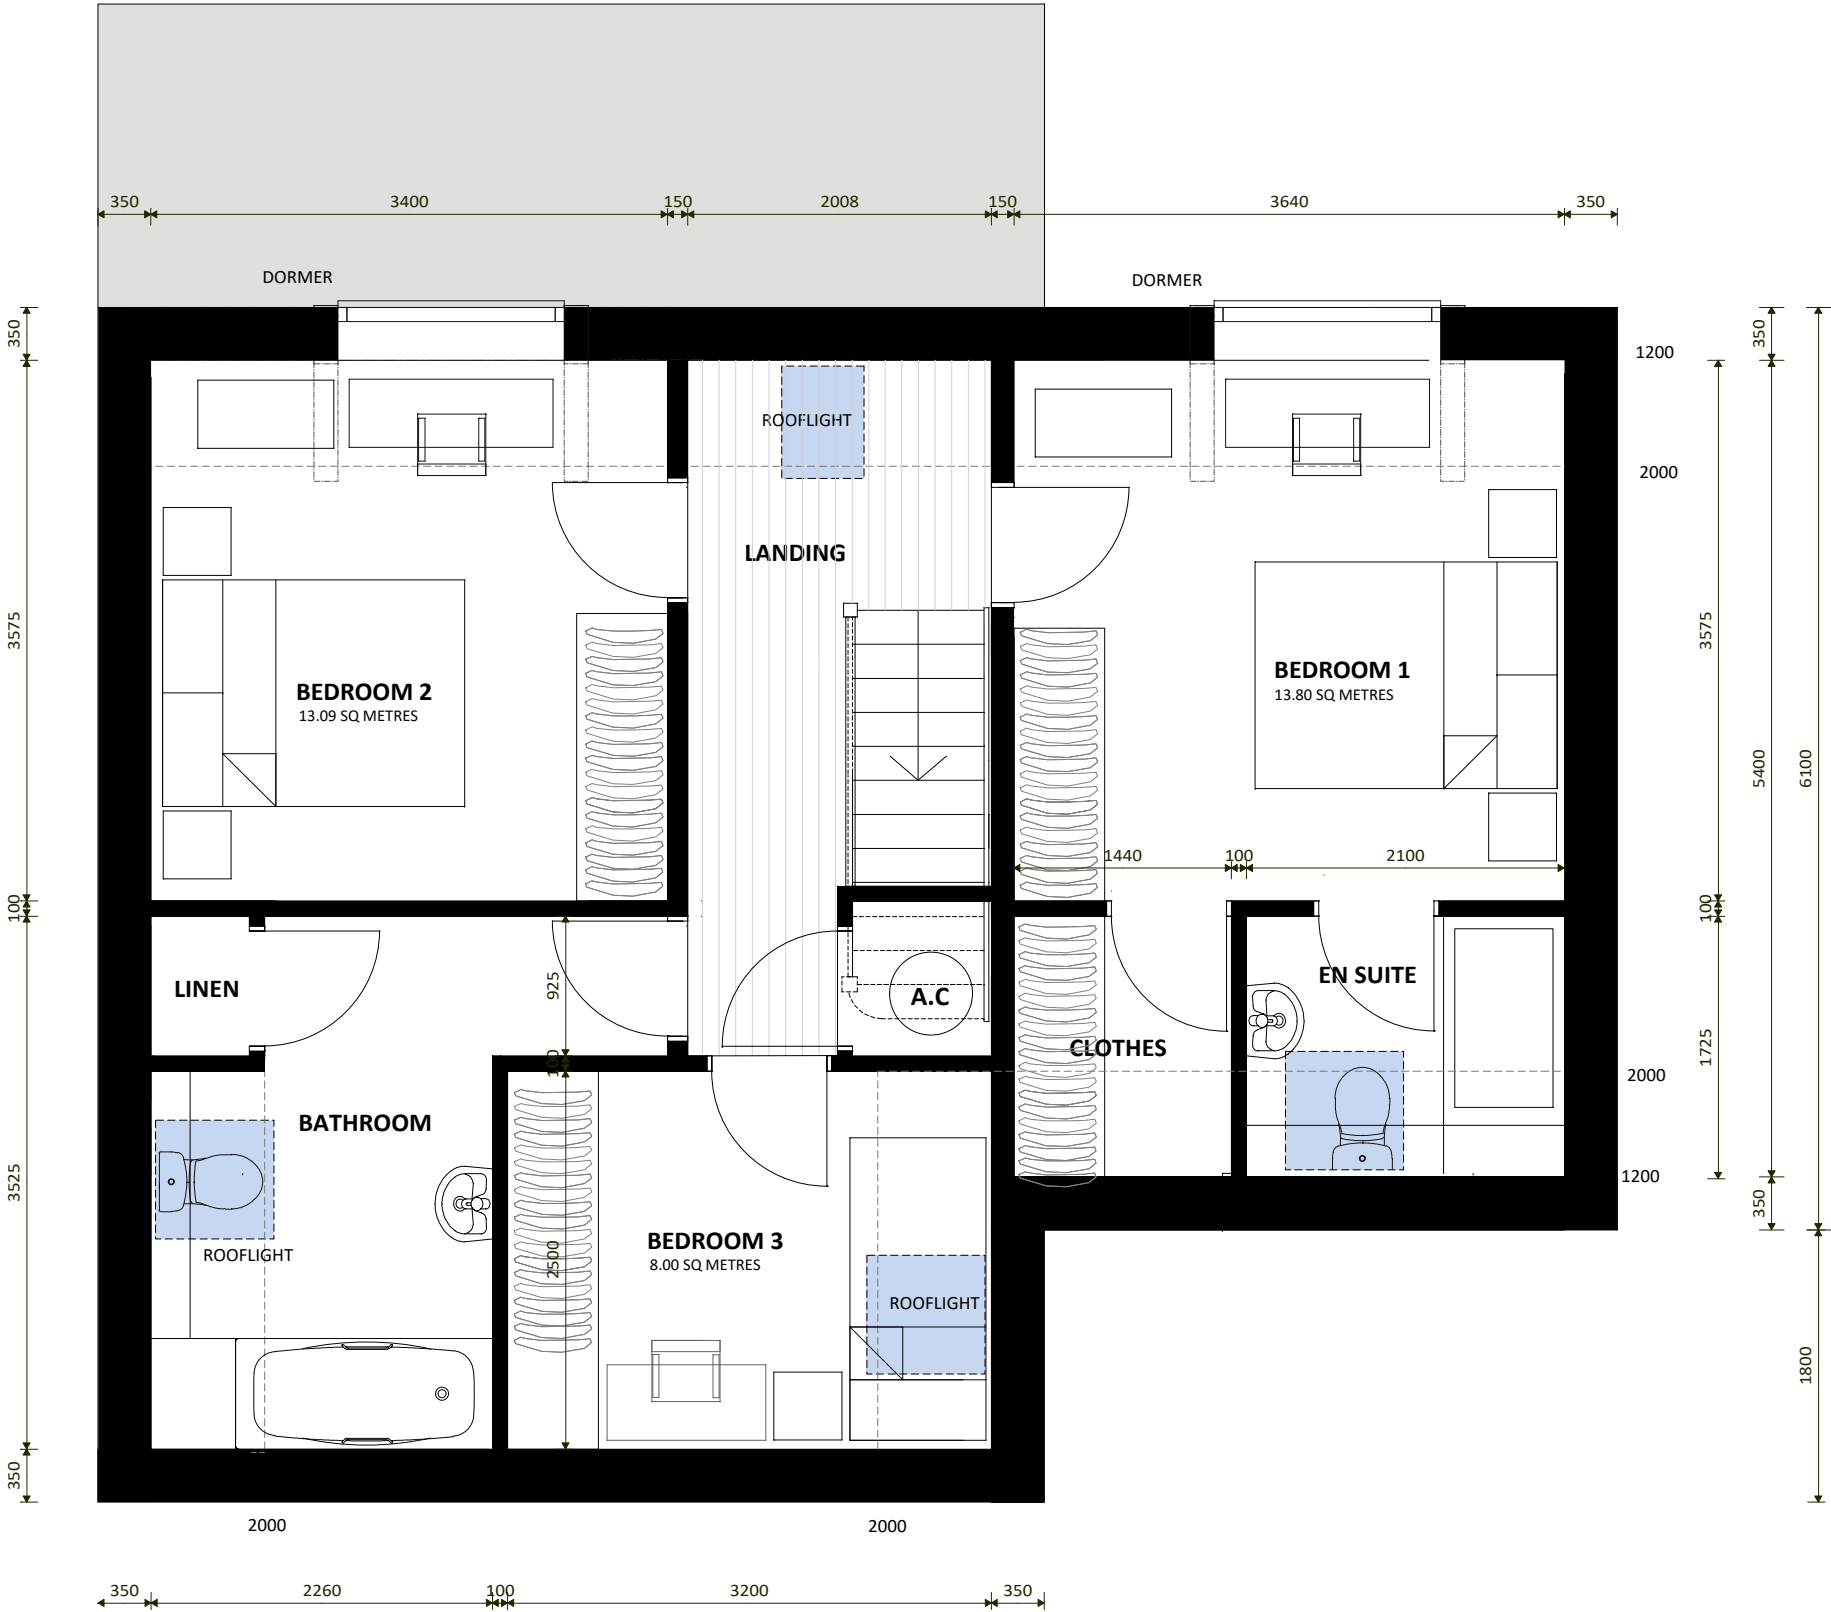

FIRST FLOOR PLAN AREA 60.40m2

PLOT 1

title PLOT 1 FIRST FLOOR PLAN	scale 1:50 @ A3	date DECEMBER 2023
----------------------------------	--------------------	-----------------------

contract
UK EQUITY LTD.

sharman architecture
OAK BARN. WILLOW DROVE. BOROUGH FEN. PETERBOROUGH. PE6 7QB

tel: 07724 529 094 email: paulsharman1@btinternet.com