



PROPOSED BUNGALOW ON LAND TO THE REAR OF 75 SOUTH STREET & ACCESSED OFF HEREWARD WAY. CROWLAND. PETERBOROUGH

drawing number
SH/07/D

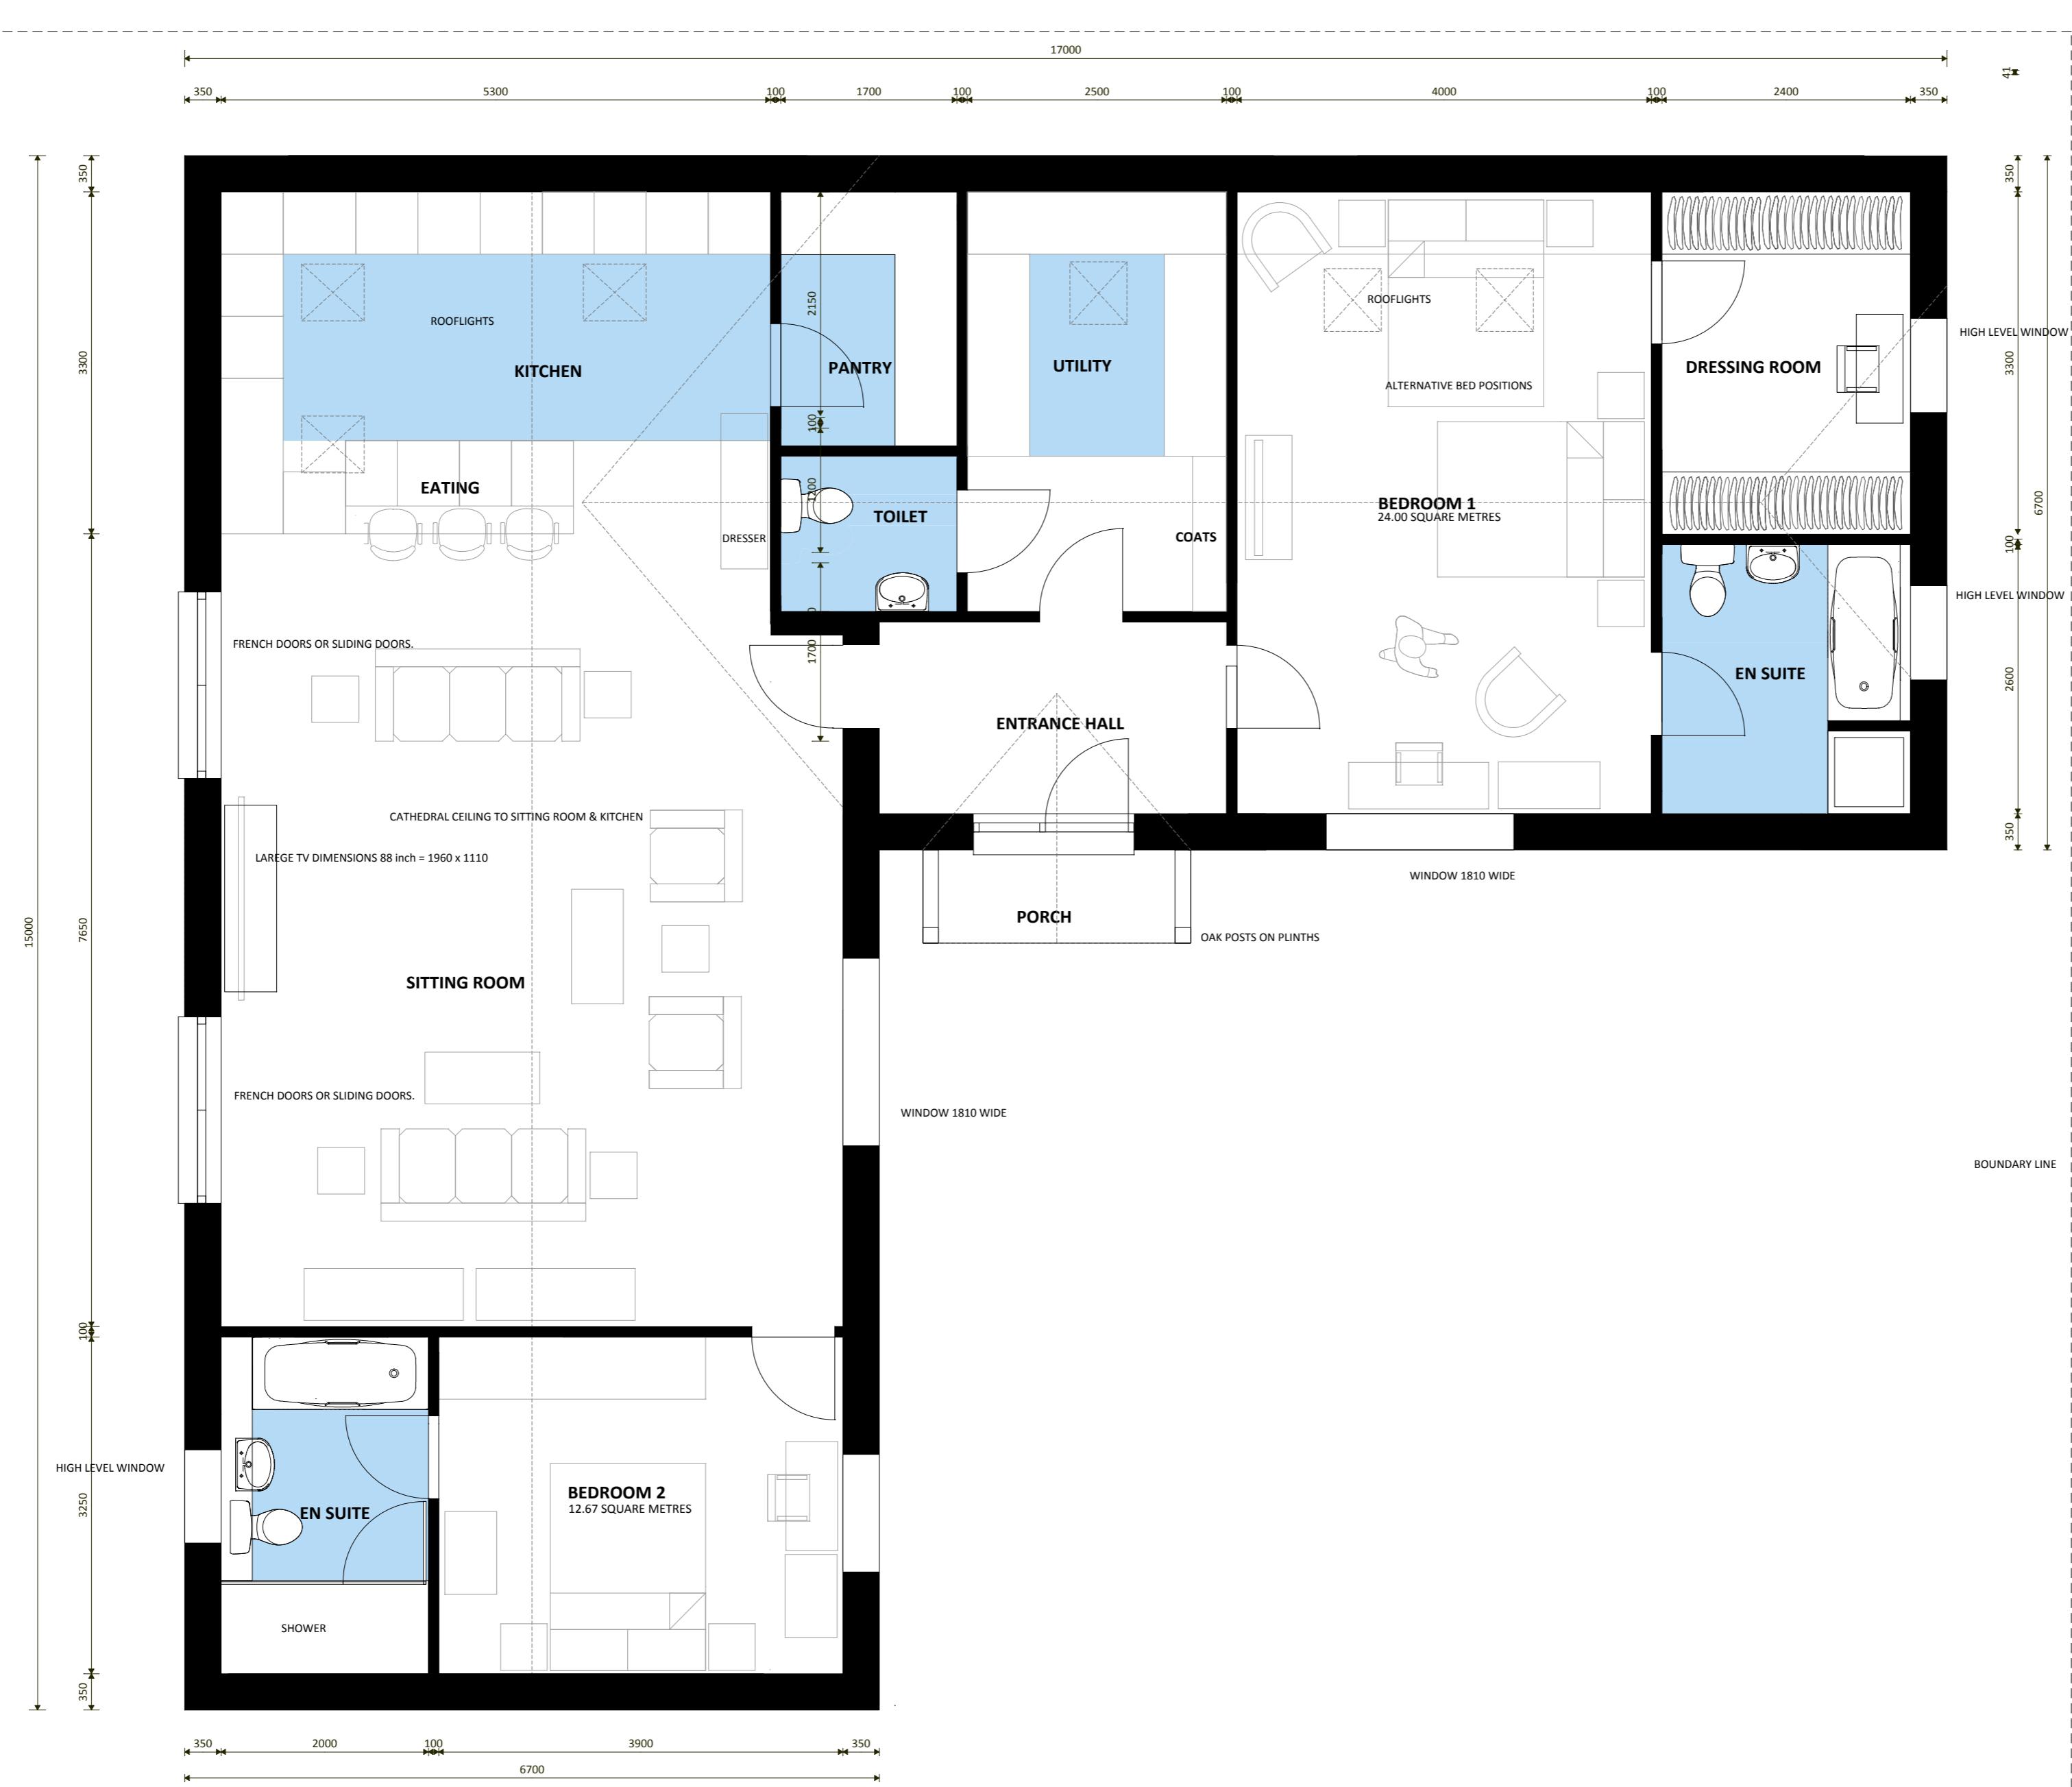

PROPOSED GROUND FLOOR PLAN

AREA 147 SQUARE METRES

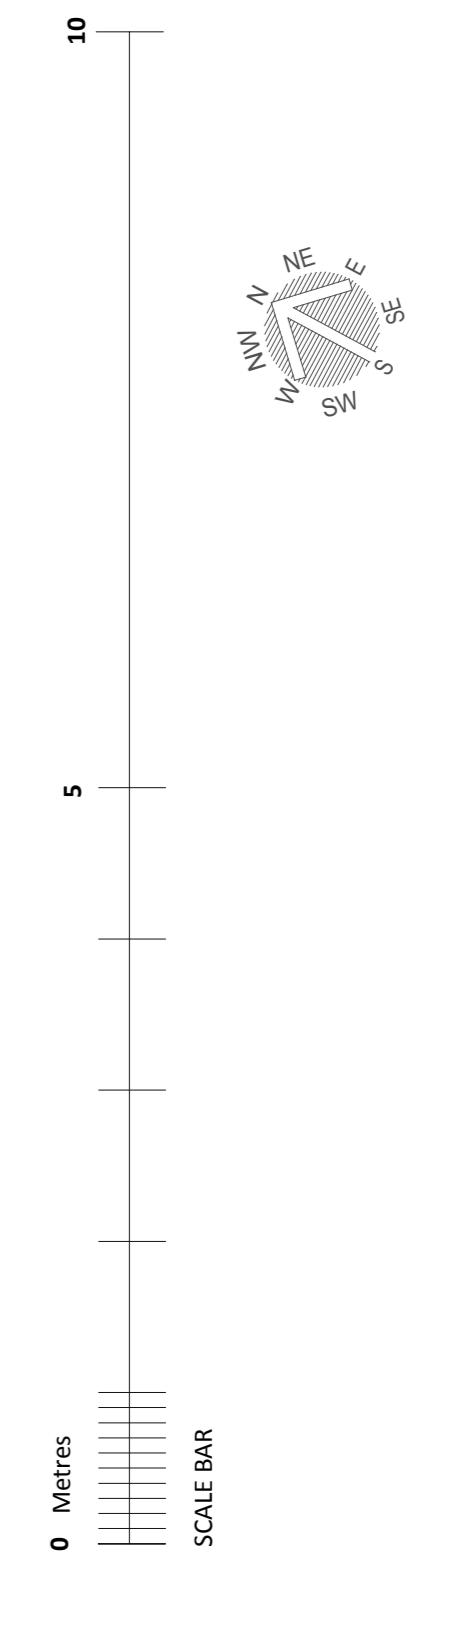

NOTES

1 Do not scale from the drawings. Dimensions to be checked on site.
2 All work to comply with the current building regulations.
3 All drawings are the copyright of sharman architecture.
4 This drawing is intended to identify the main features and principal components. Construction work should be carried out and supervised by experienced and competent personnel and hence exhaustive detail is not required.

scale 1:50 Print at A2 date OCTOBER 2022 revision C 06/01/2025 CLIENT REVISIONS D 10/01/2025 CLIENT REVISIONS

title GROUND FLOOR PLAN (PROPOSED)

contract MR STEVE HUTSON