


NOTES


All drawings are the copyright of sharman architecture.



PROPOSED FRONT ELEVATION

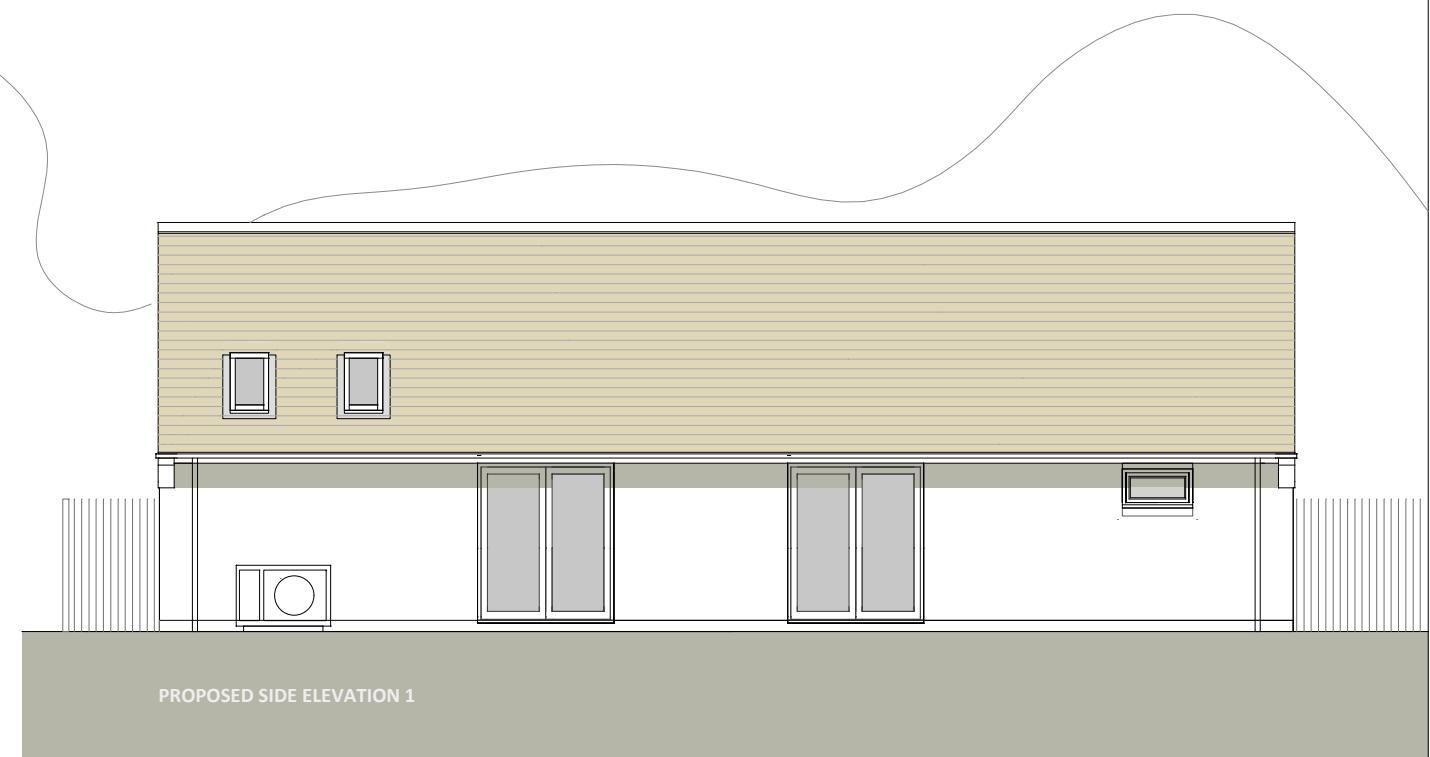


PROPOSED SIDE ELEVATION 1

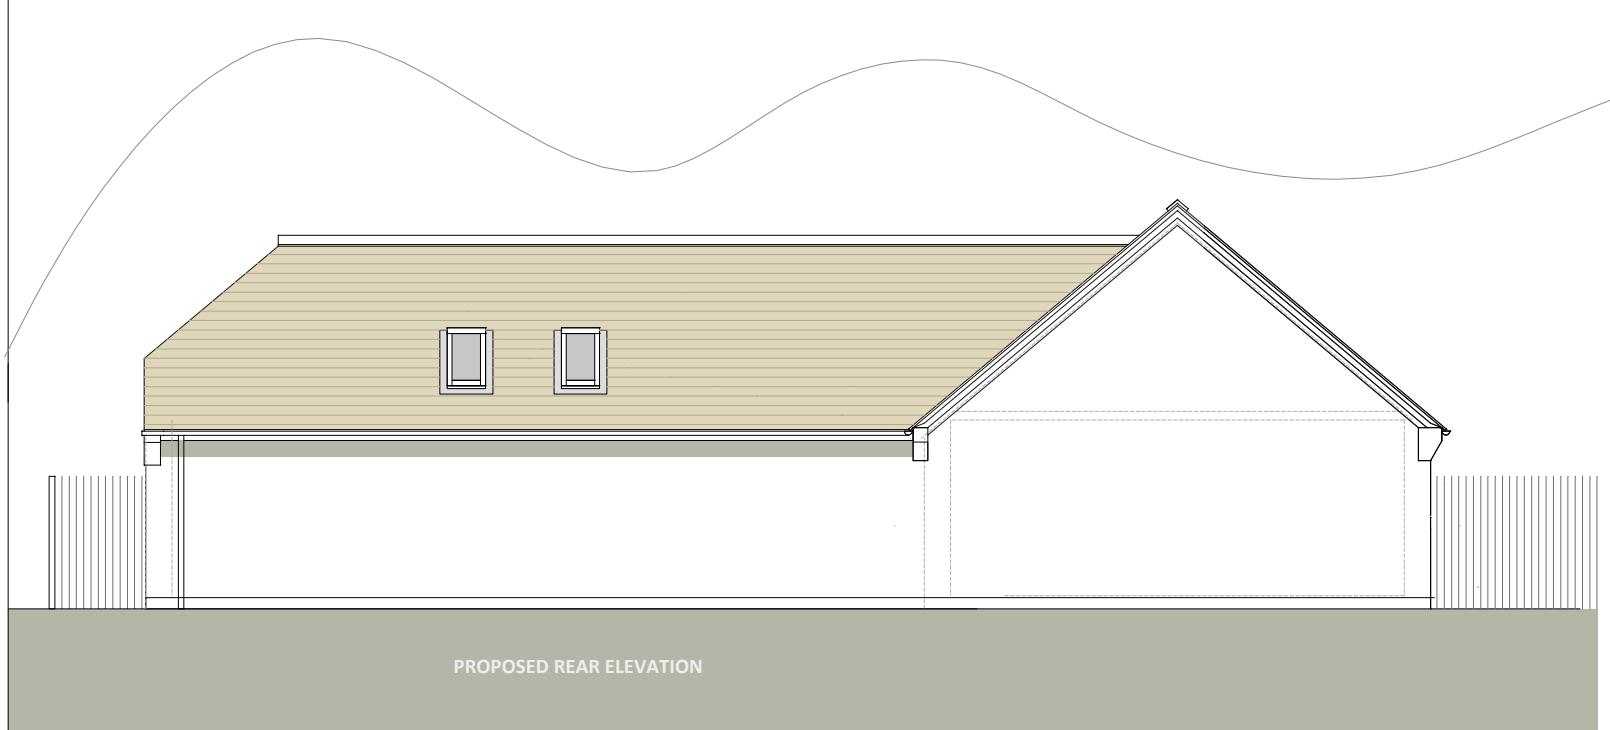

PROPOSED REAR ELEVATION



PROPOSED SIDE ELEVATION 2

 

title PROPOSED ELEVATIONS	scale 1:100 at A3	date JANUARY 2025
contract MR STEVE HUTSON	revision A 07/01/2025 Drawing issued B 10/01/2025 CLIENT REVISIONS	