

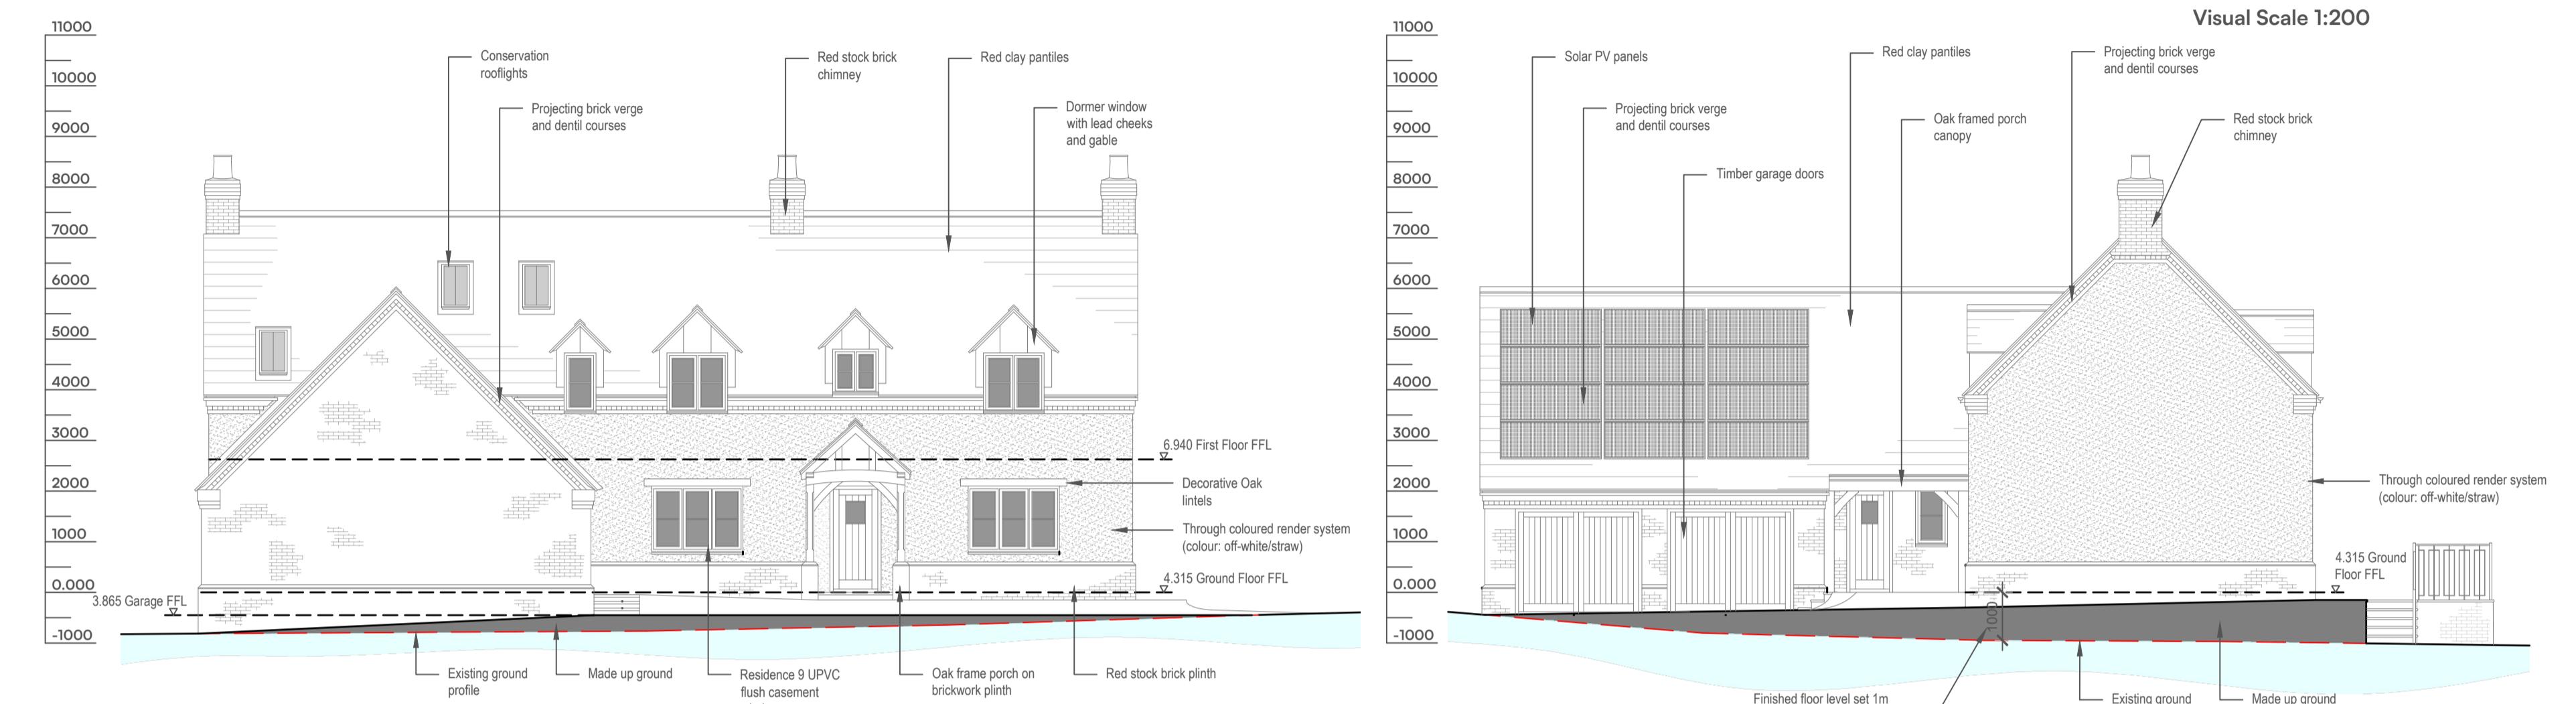


Site Section - North/South

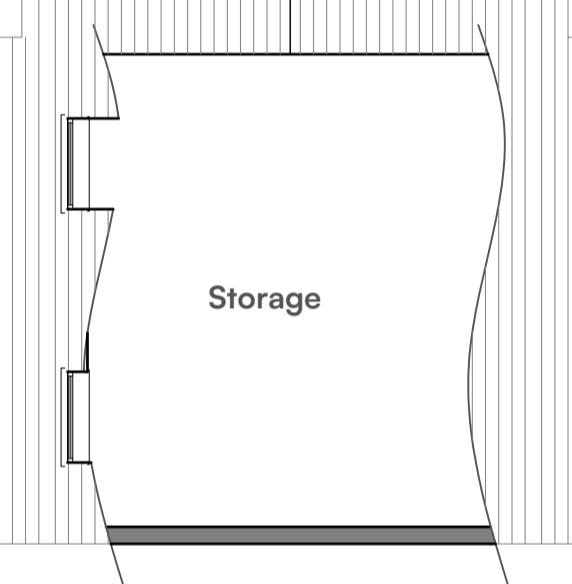


West Elevation

Scale 1:100

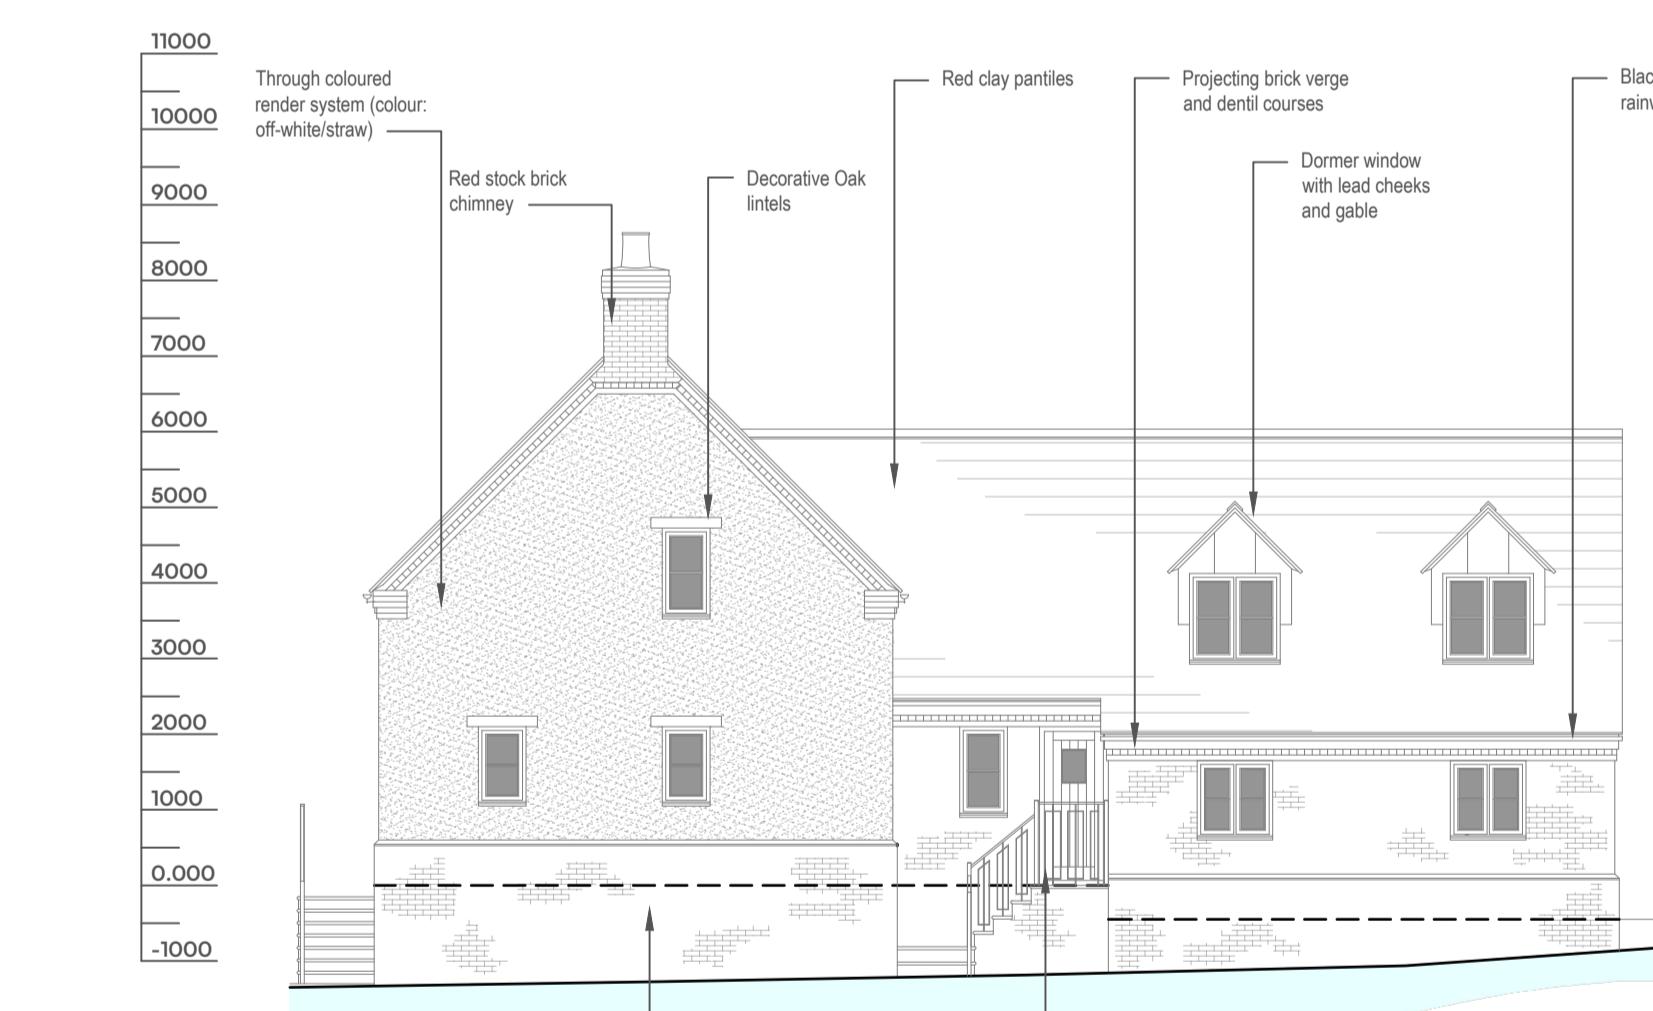


North Elevation

Scale 1:100

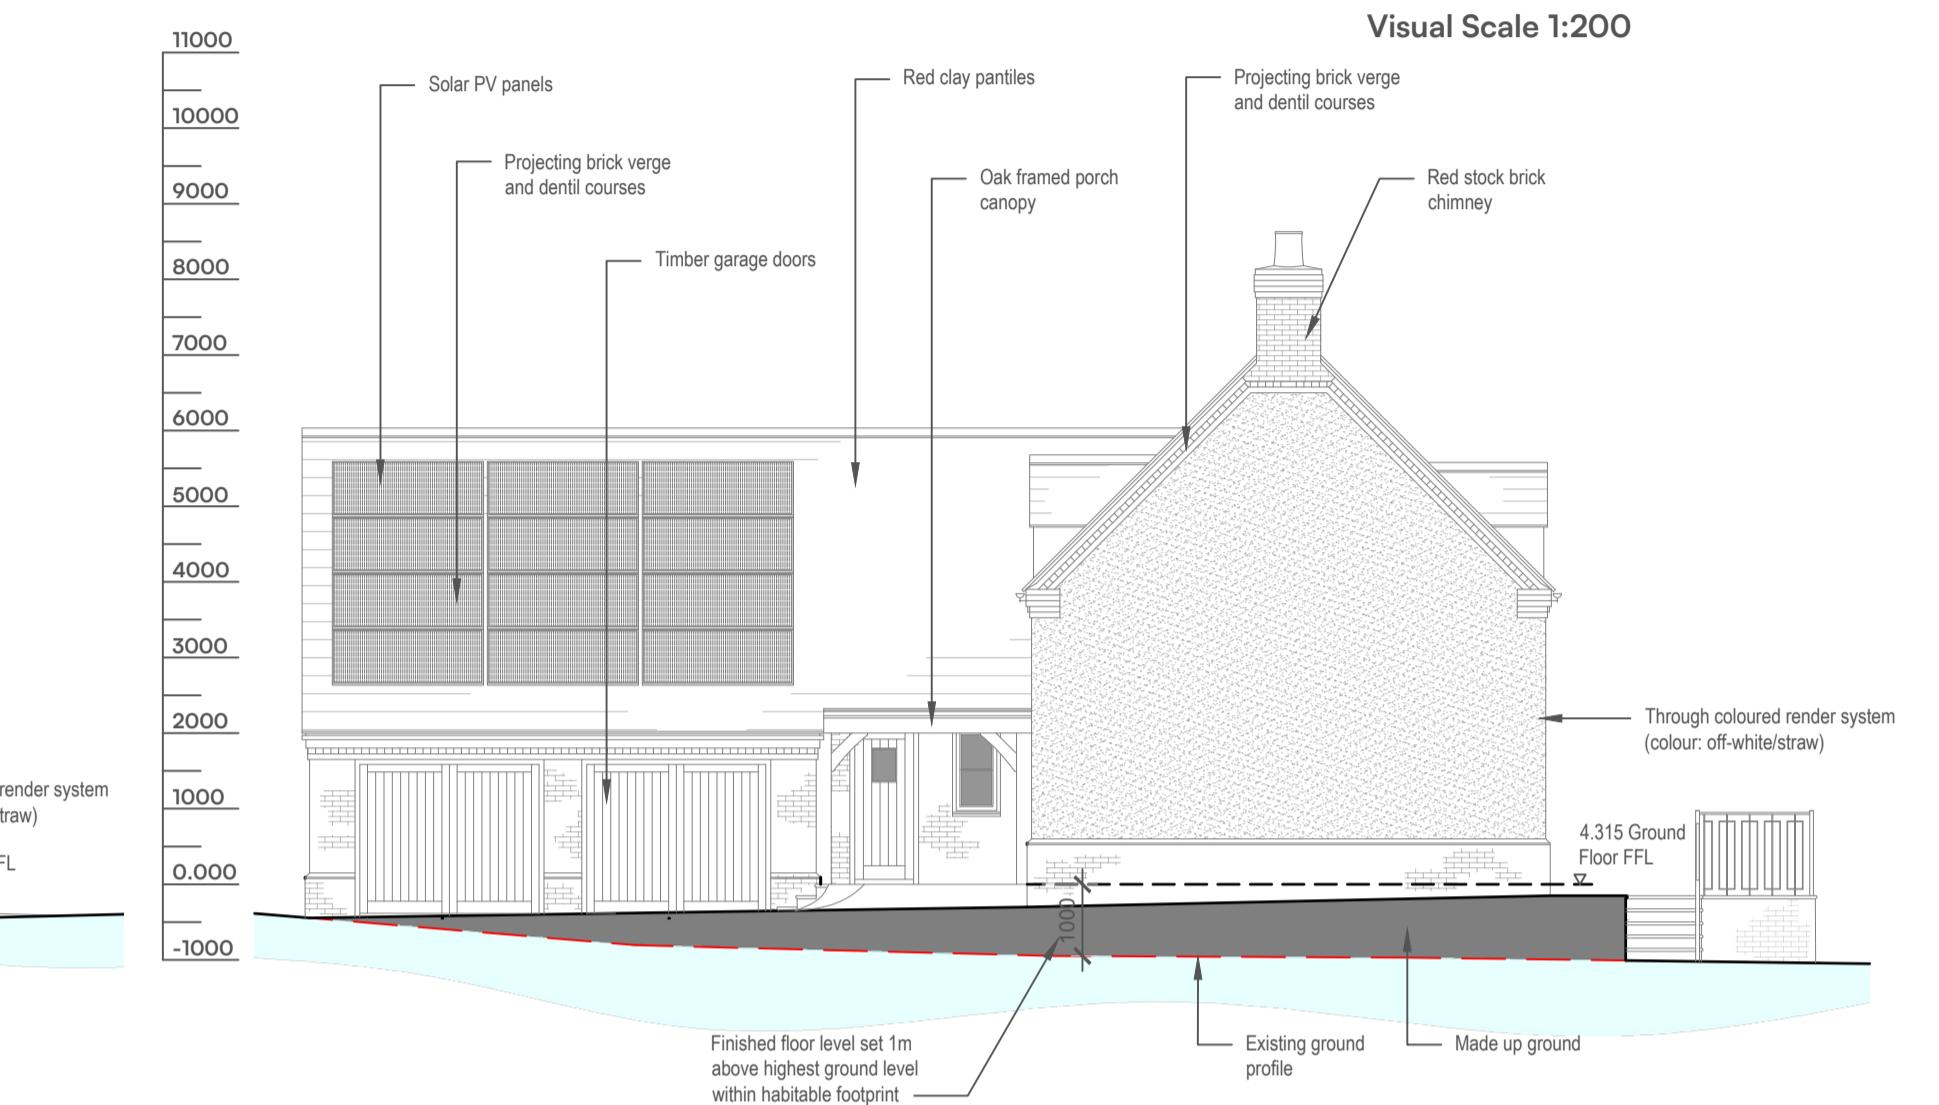

South Elevation

Scale 1:100

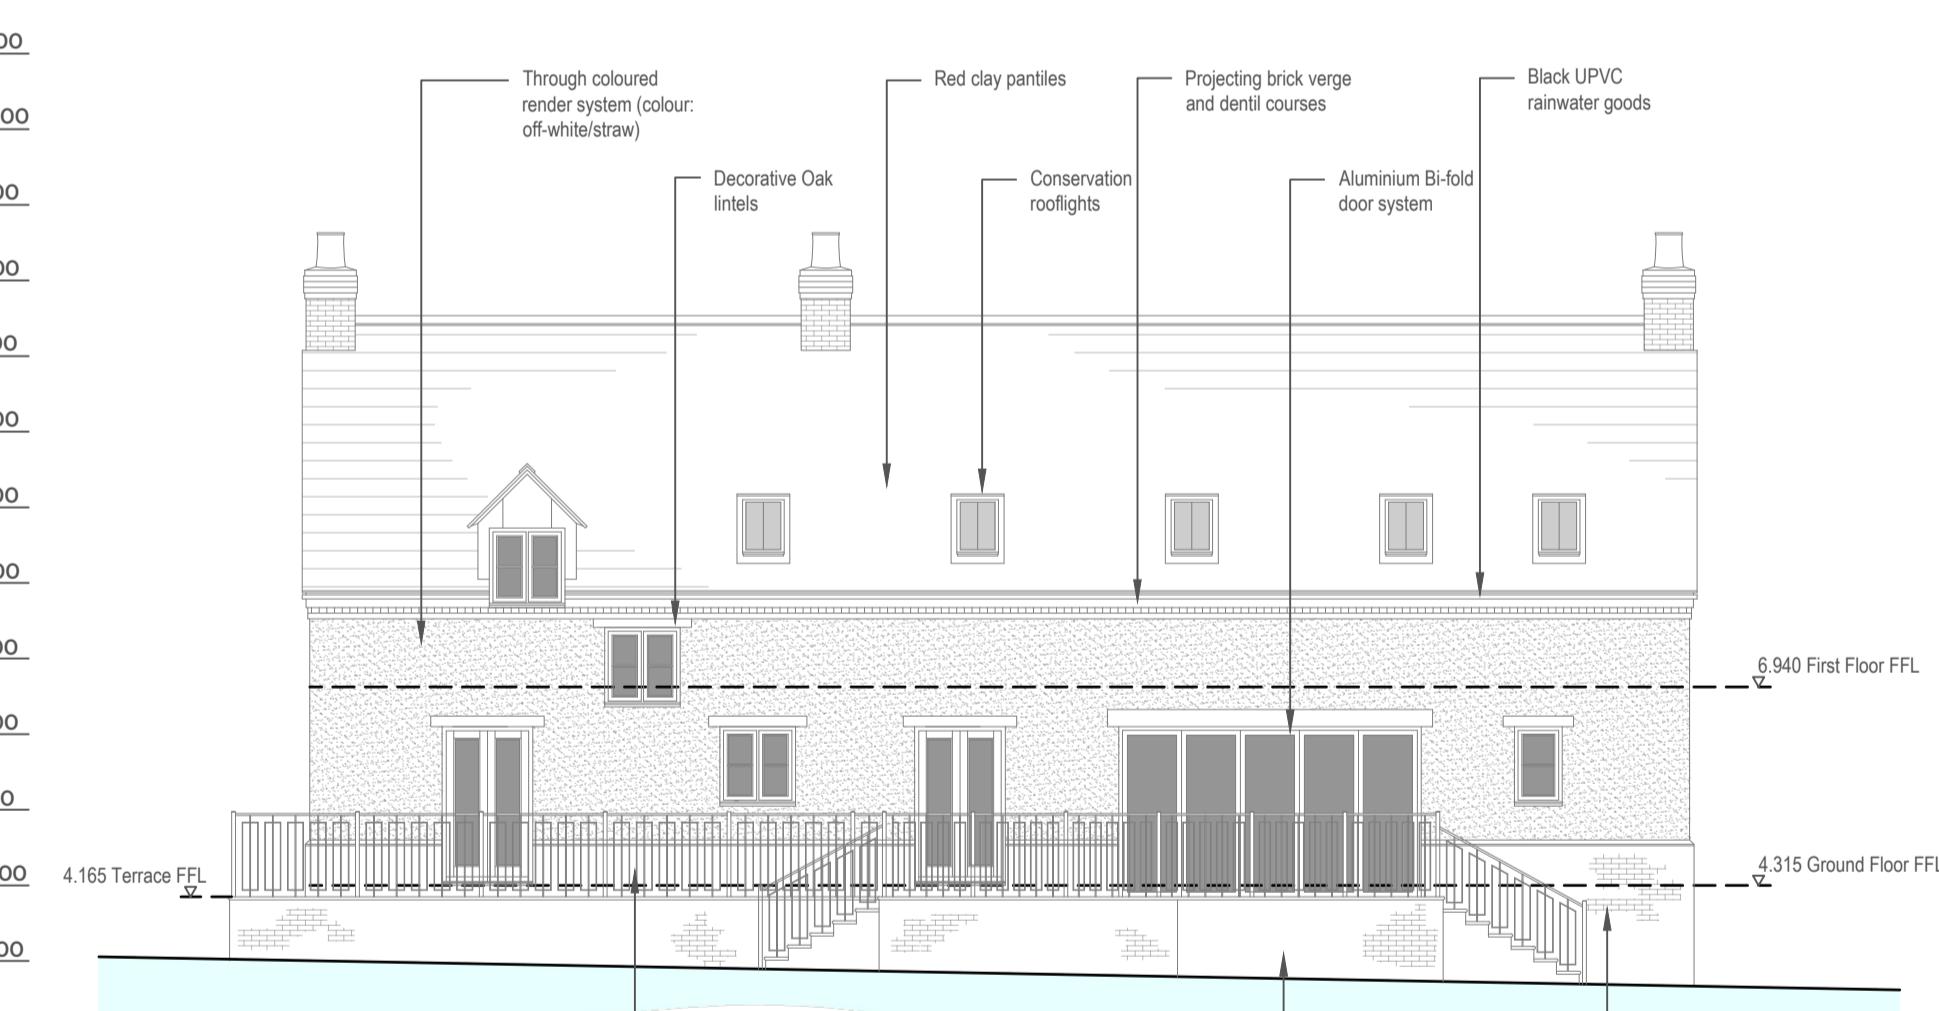

East Elevation

Scale 1:100

Project Name:  
Single New Build  
Dwelling

Project Address:  
Land to Rear of  
53 West Street,  
Crowland, PE6 0EE

Client:  
Mr M Woodrofe

Project: 1888 Drg No: 02 Revision: A

Drawing Title:  
Proposed Plans  
Elevations & Site Section

Scale: 1:100/1:200 Paper size: @A1

Drawn: NF Checked: NF


Issue:

PLANNING

Drawing to be scaled for planning purposes only. All dimensions to be verified on site. All drawings are the copyright of RTK Stamford Ltd.

Ground Floor Plan

Scale 1:100

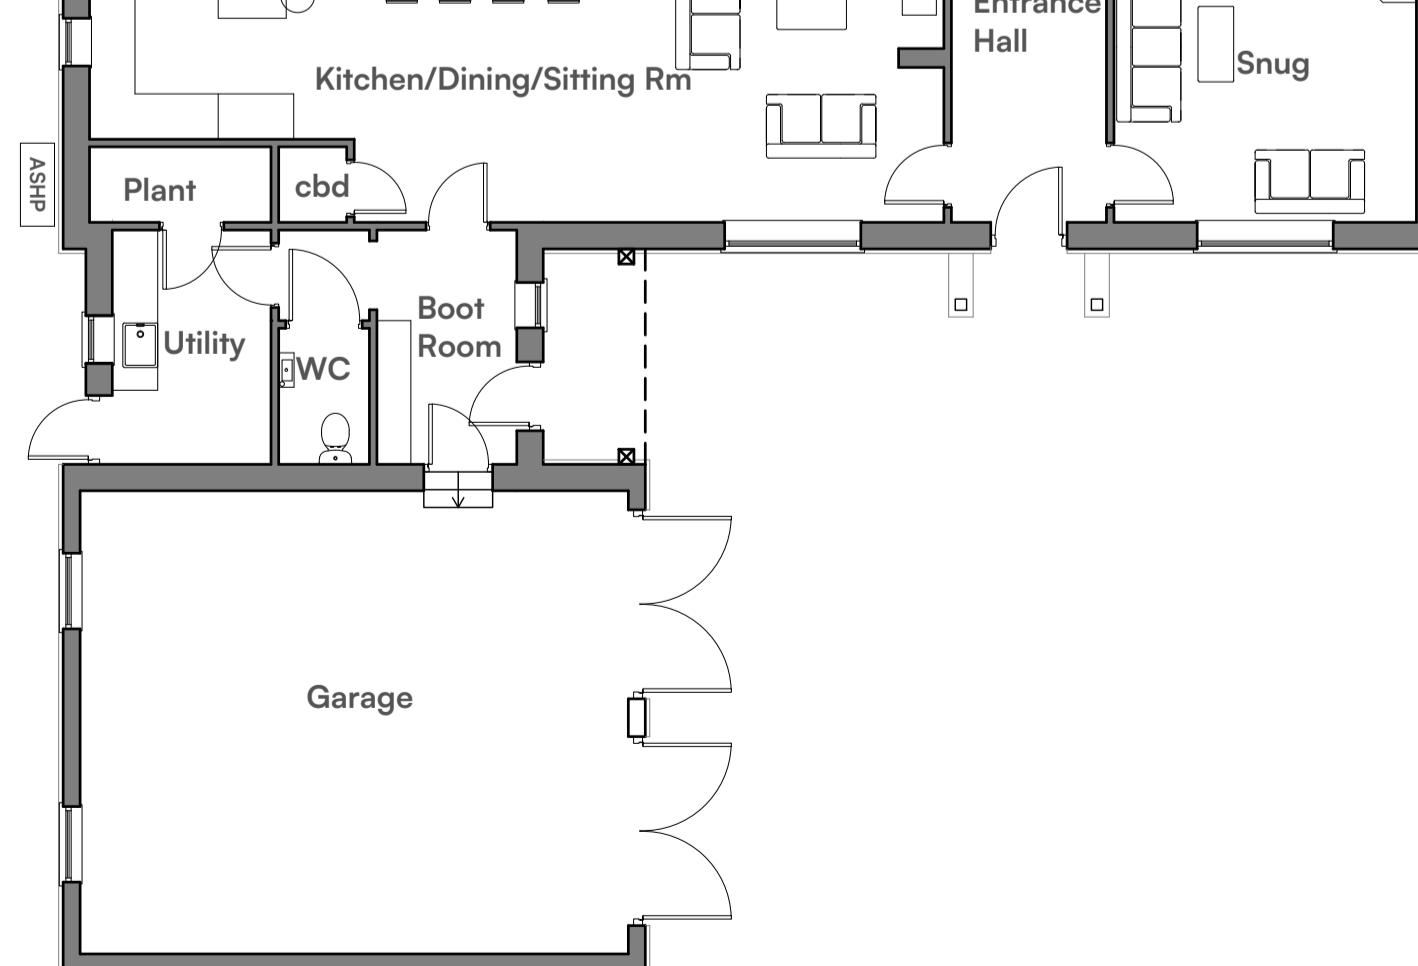

Visual Scale 1:100

0m 2m 4m 6m 8m 10m