


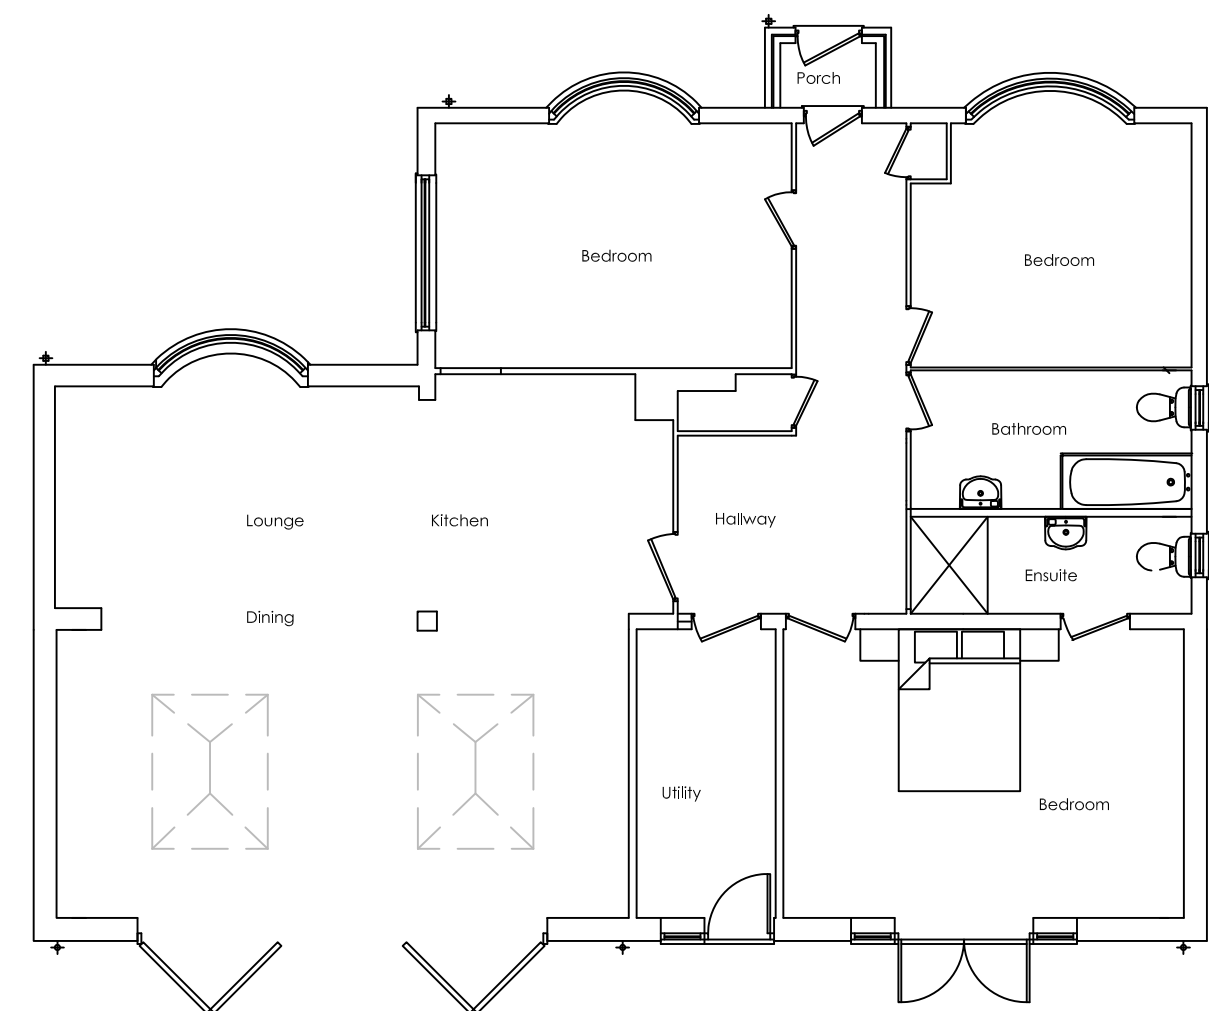


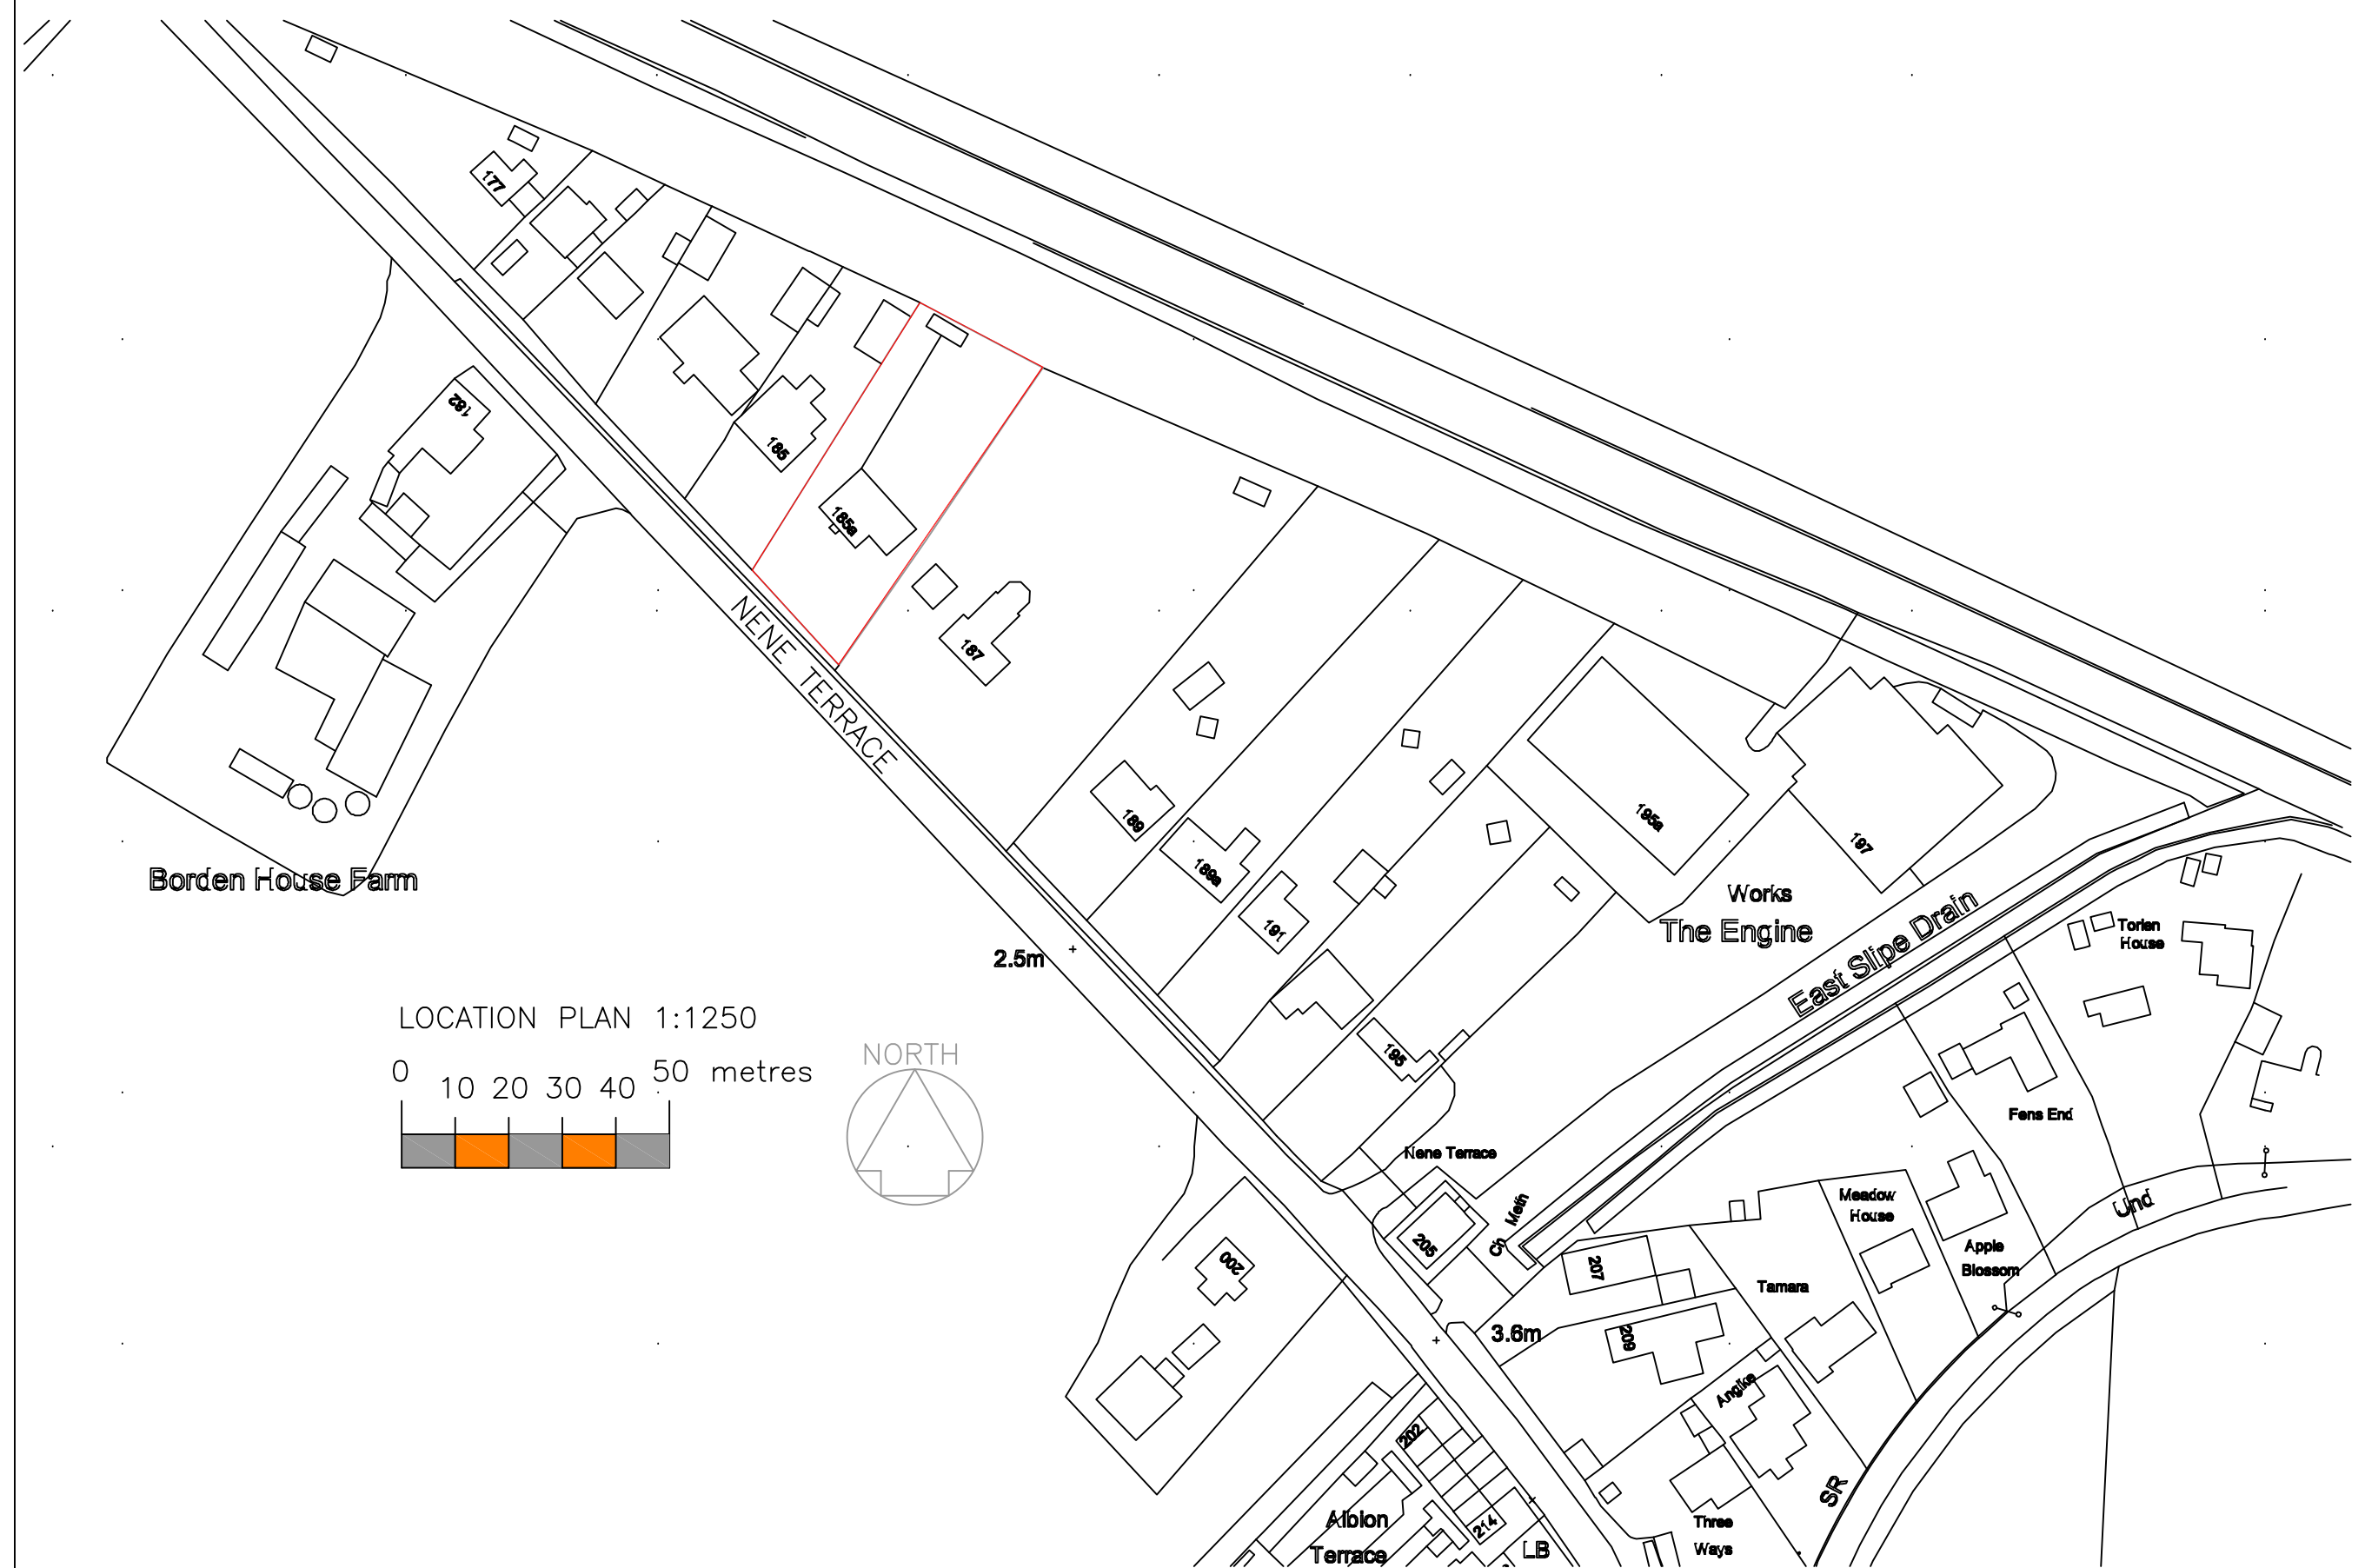


Ground Floor 1:100

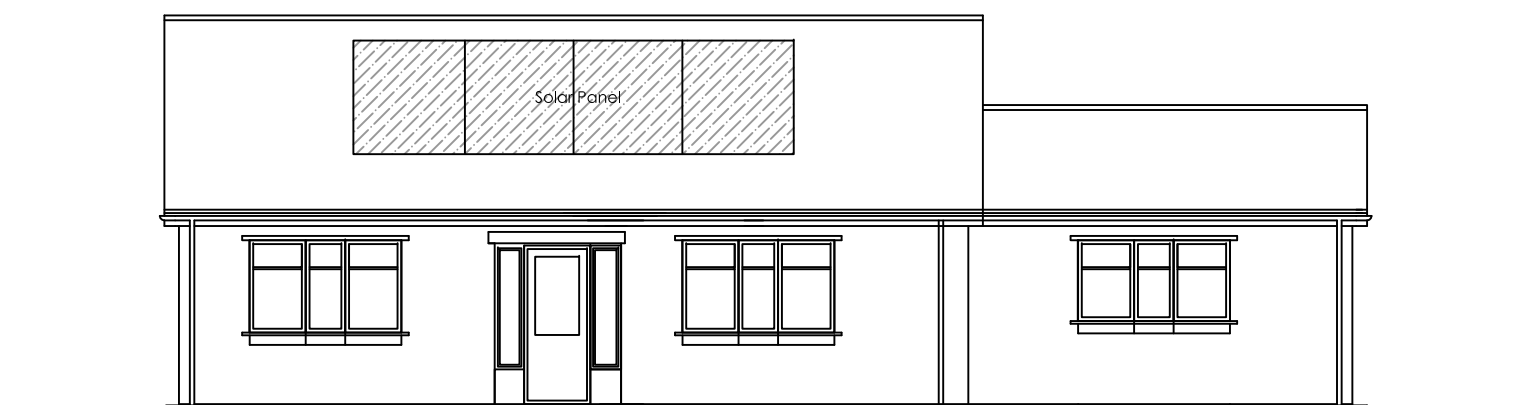


Front Elevation 1:100

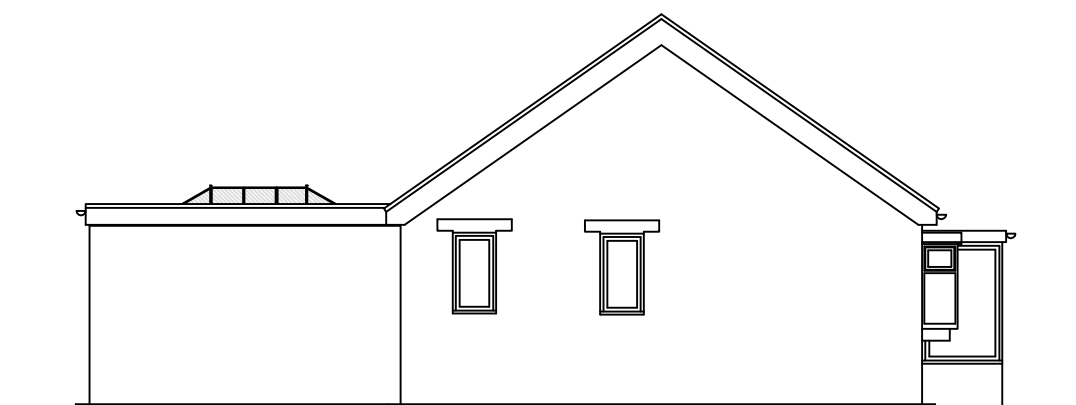

Side Elevation 1:100

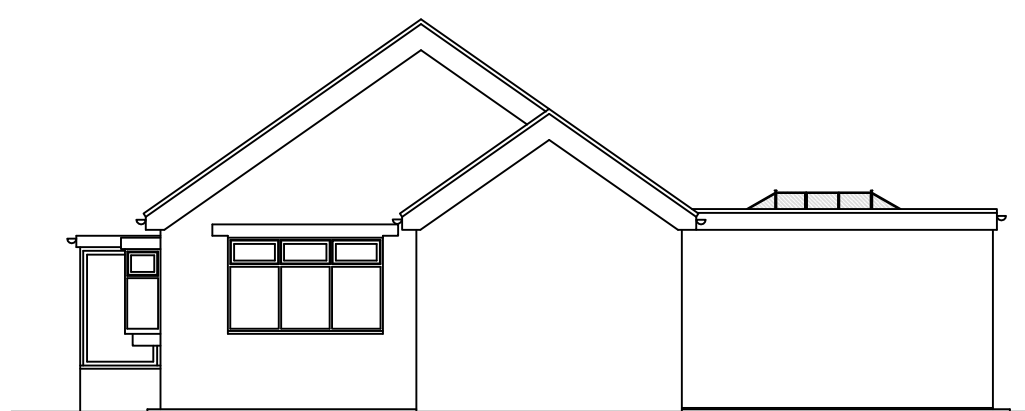

Side Elevation 1:100

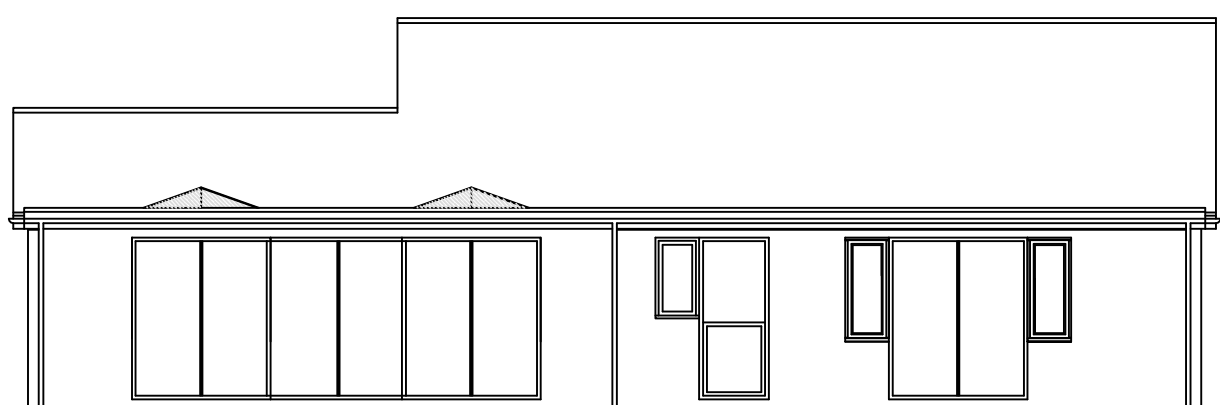

Rear Elevation 1:100



I3 WEST DELPH
WHITTLESEY
PE7 IRG
01733 530757
WWW.TAYLORPLANNINGANDBUILDING.CO.UK

REVISIONS:

STATUS:

PROJECT:
I85A NENE TERRACE
CROWLAND
PE6 OLD
GARAGE/WORKSHOP/PORCH/RENDER

DRAWING TITLE :
EXISTING PLAN / ELEV / SITE

DATE:
13-01-2026

SCALE:
VAR @ A1

PROJECT NUMBER :
J26104
DRAWING REFERENCE :
J26104/PL01/A