



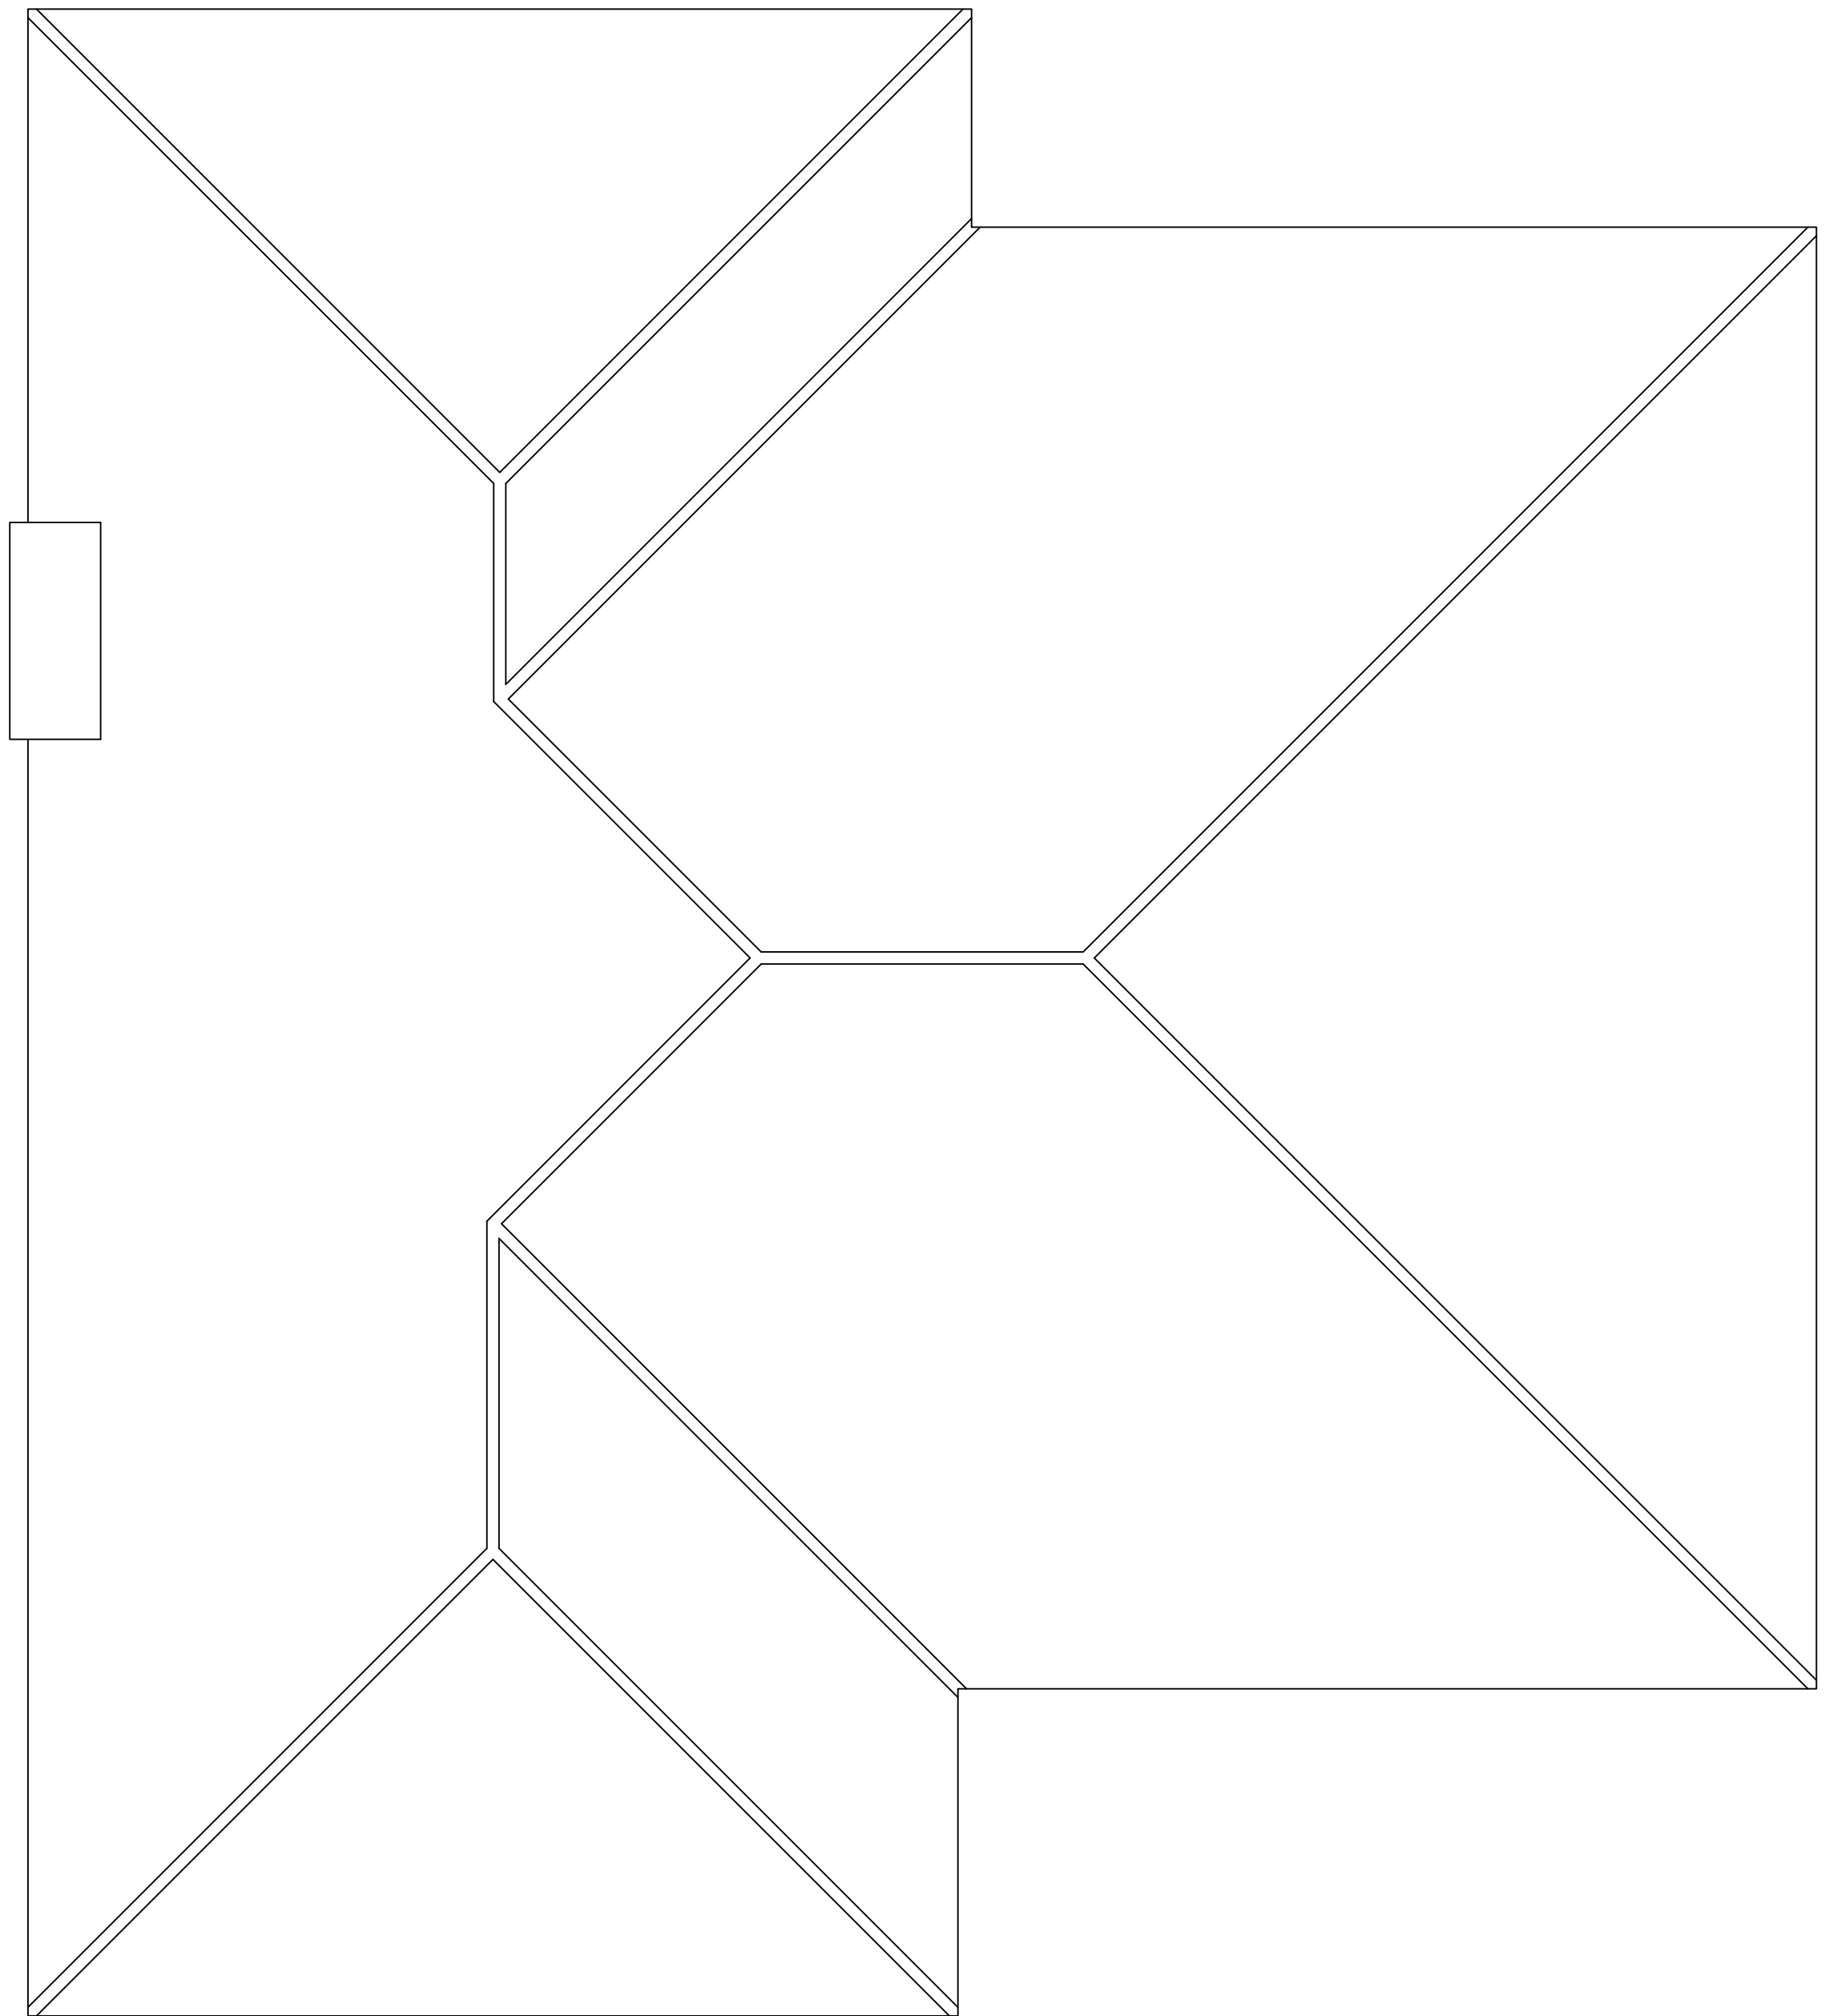

Proposed Ground Floor Plan - 1:50

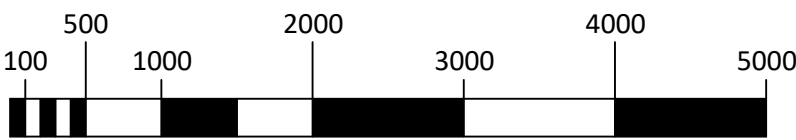

Proposed Roof Plan - 1:50

Rev.	Amendments

Proposed Alterations to
Bridge Inn Caravan Park
Common Drove
Crowland
Mr O'Connor

Drg.No.: CD-OC-05 Scale: As Shown

gclarkitecture
architectural design

26 Herbert Road
Shoeburyness
Essex
SS3 9JR

01256 517071 / 07881 943990
guy@gclarkitecture.co.uk