
 


revision
A 18/12/2025 DRAWING ISSUED
B 27/01/2026 CLIENT REVISIONS

NOTES
This drawing is the copyright of sharman architecture.

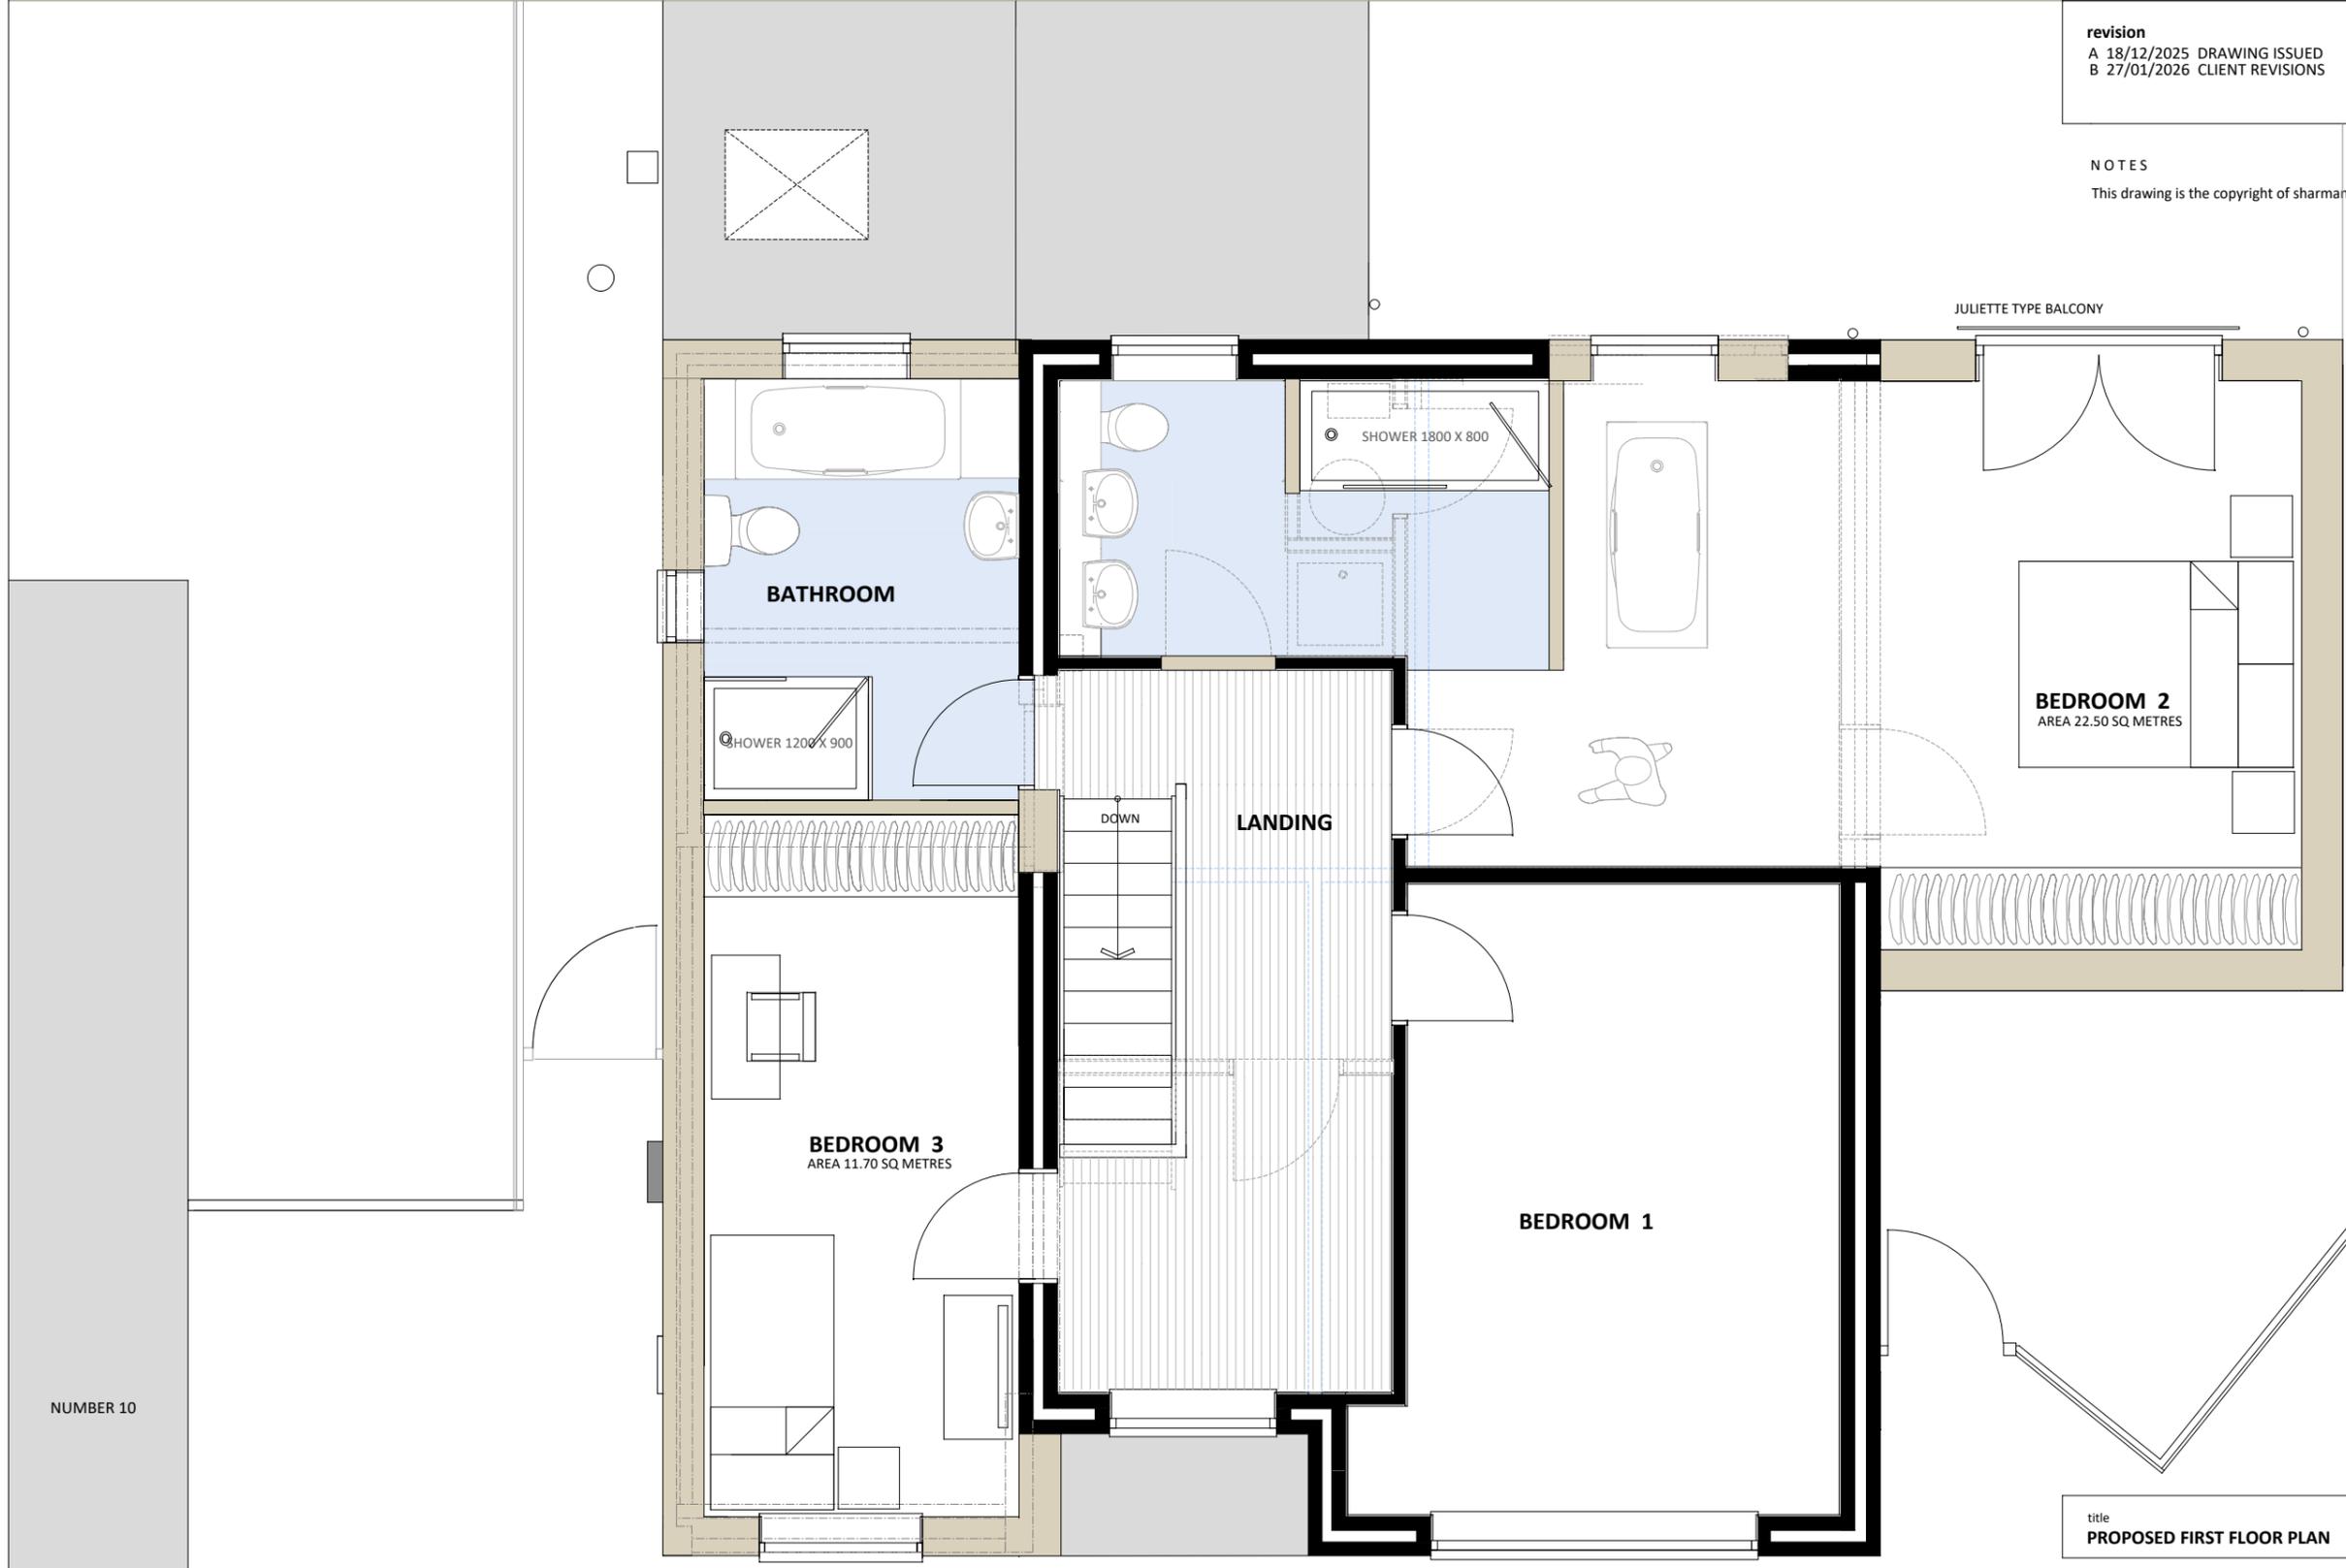

NUMBER 10

title PROPOSED FIRST FLOOR PLAN	scale 1:50 @ A3	date DECEMBER 2025
---	---------------------------	------------------------------

contract
MR & MRS LAST