


NOTES
THIS DRAWING IS THE COPYRIGHT OF SHARMAN ARCHITECTURE

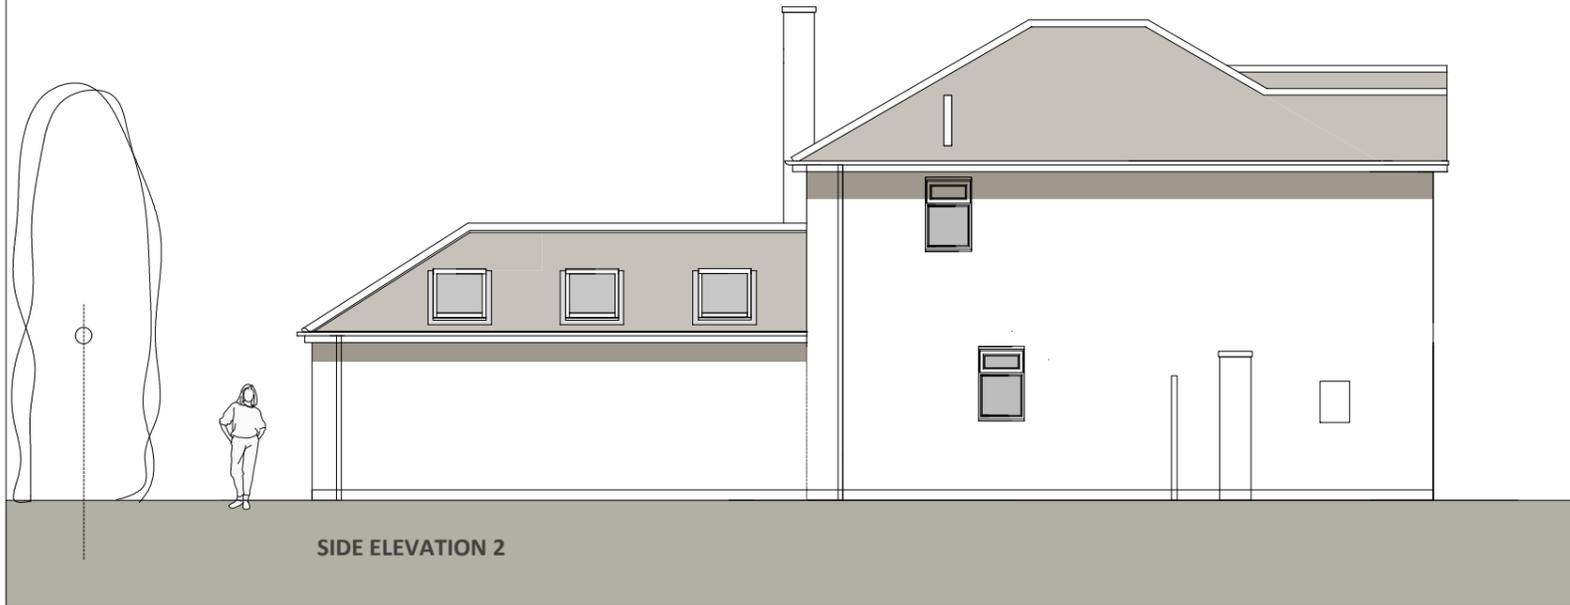


SIDE ELEVATION 2




REAR ELEVATION.



FRONT ELEVATION.

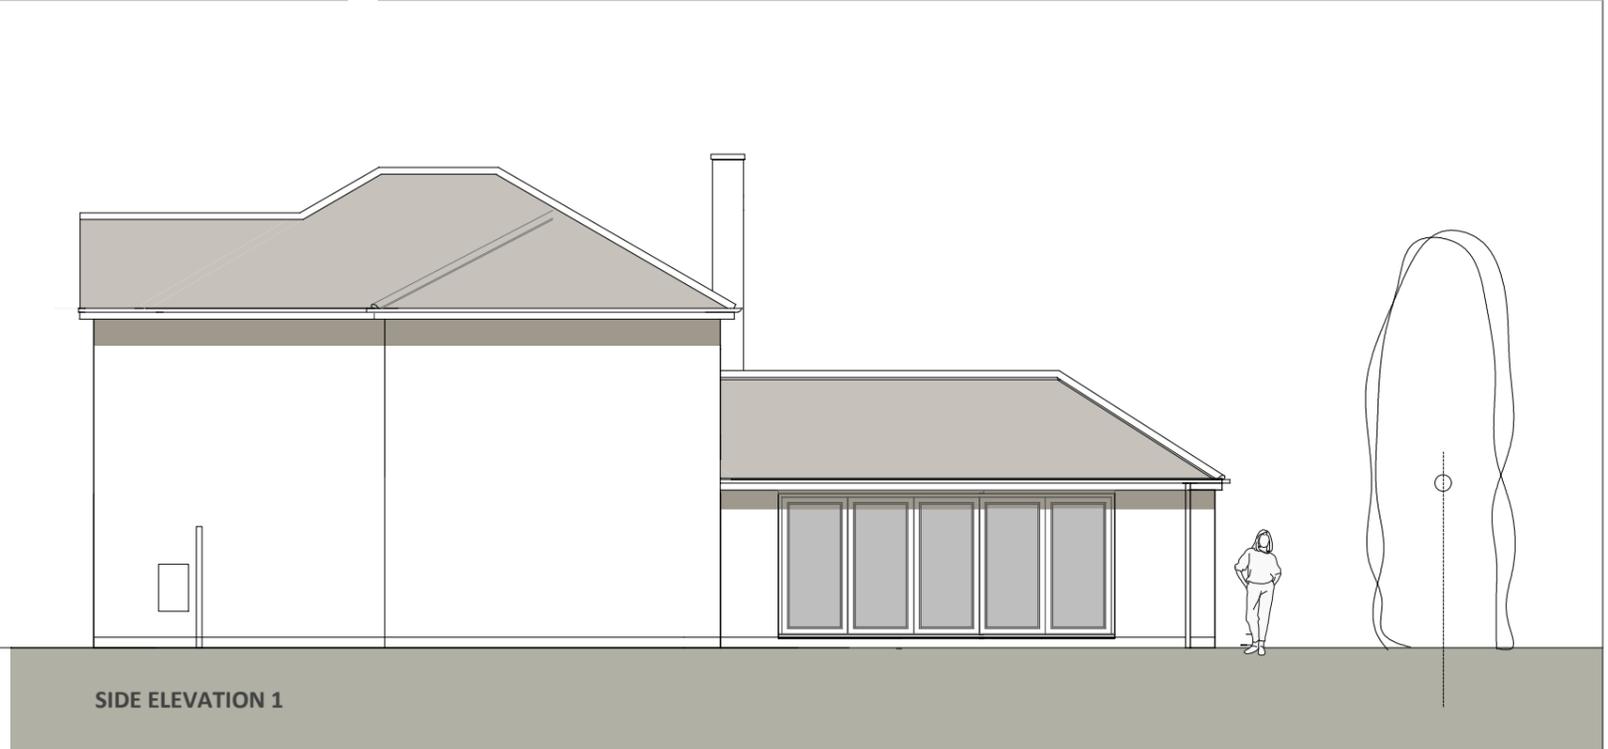

SIDE ELEVATION 1

 

Metres
SCALE BAR

title PROPOSED ELEVATIONS	scale 1:100 @ A3	date FEBRUARY 2025
contract MR & MRS LAST	revision A 06/02/2025 DRAWING FIRST ISSUED B 07/05/2025 CLIENT REVISIONS C 28/01/2026 CLIENT REVISIONS	

sharman architecture
OAK BARN. WILLOW DROVE. BOROUGH FEN. PETERBOROUGH. PE6 7QB

tel: 07724 529 094

email: paulsharman1@btinternet.com