

terracotta red pantile

cream coloured render

porch roof to be finished in plain tiles


soft yellow mix facing brick

contrasting blue engineering brick

blue engineering brick splash course

FRONT ELEVATION

REAR ELEVATION

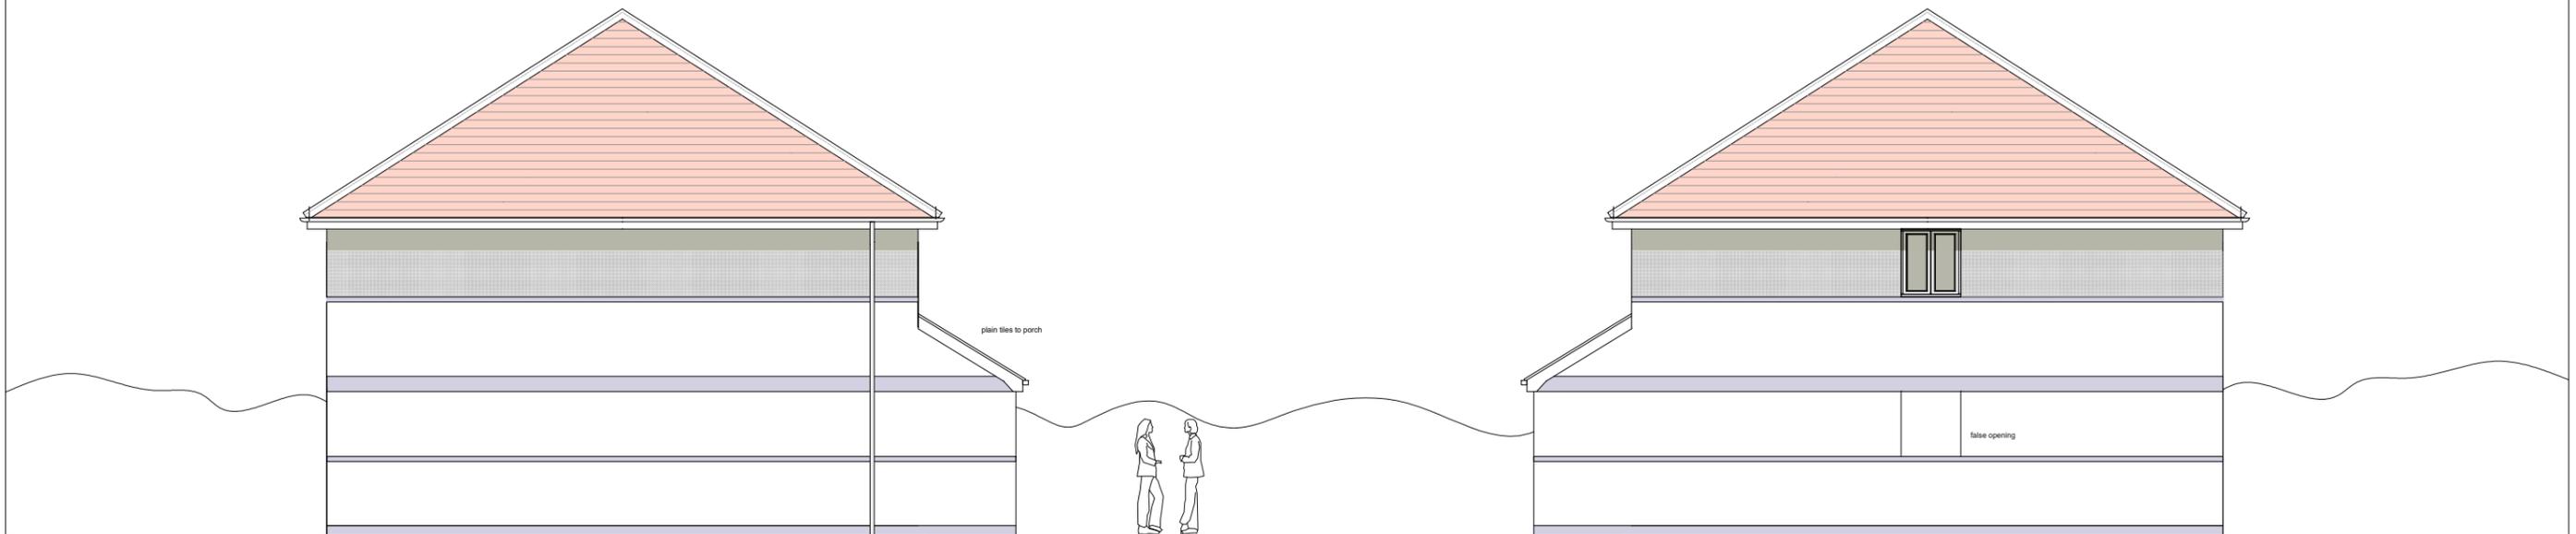


plain tiles to porch

false opening

SIDE ELEVATION 1

SIDE ELEVATION 2

 

NOTE: All drawings are the copyright of sharman architecture.

title PLOT 1 AND 2 ELEVATIONS	scale 1:100 @ A3	date OCTOBER 2025
contract MR MARK BLACKBIRD	revision C 13/10/2025 REDESIGNED FOR FURTHER PLANNING APPLICATION D 04/02/2026 REDESIGNED FOR THIRD PLANNING APPLICATION	