


REAR ELEVATION

SIDE ELEVATION 2

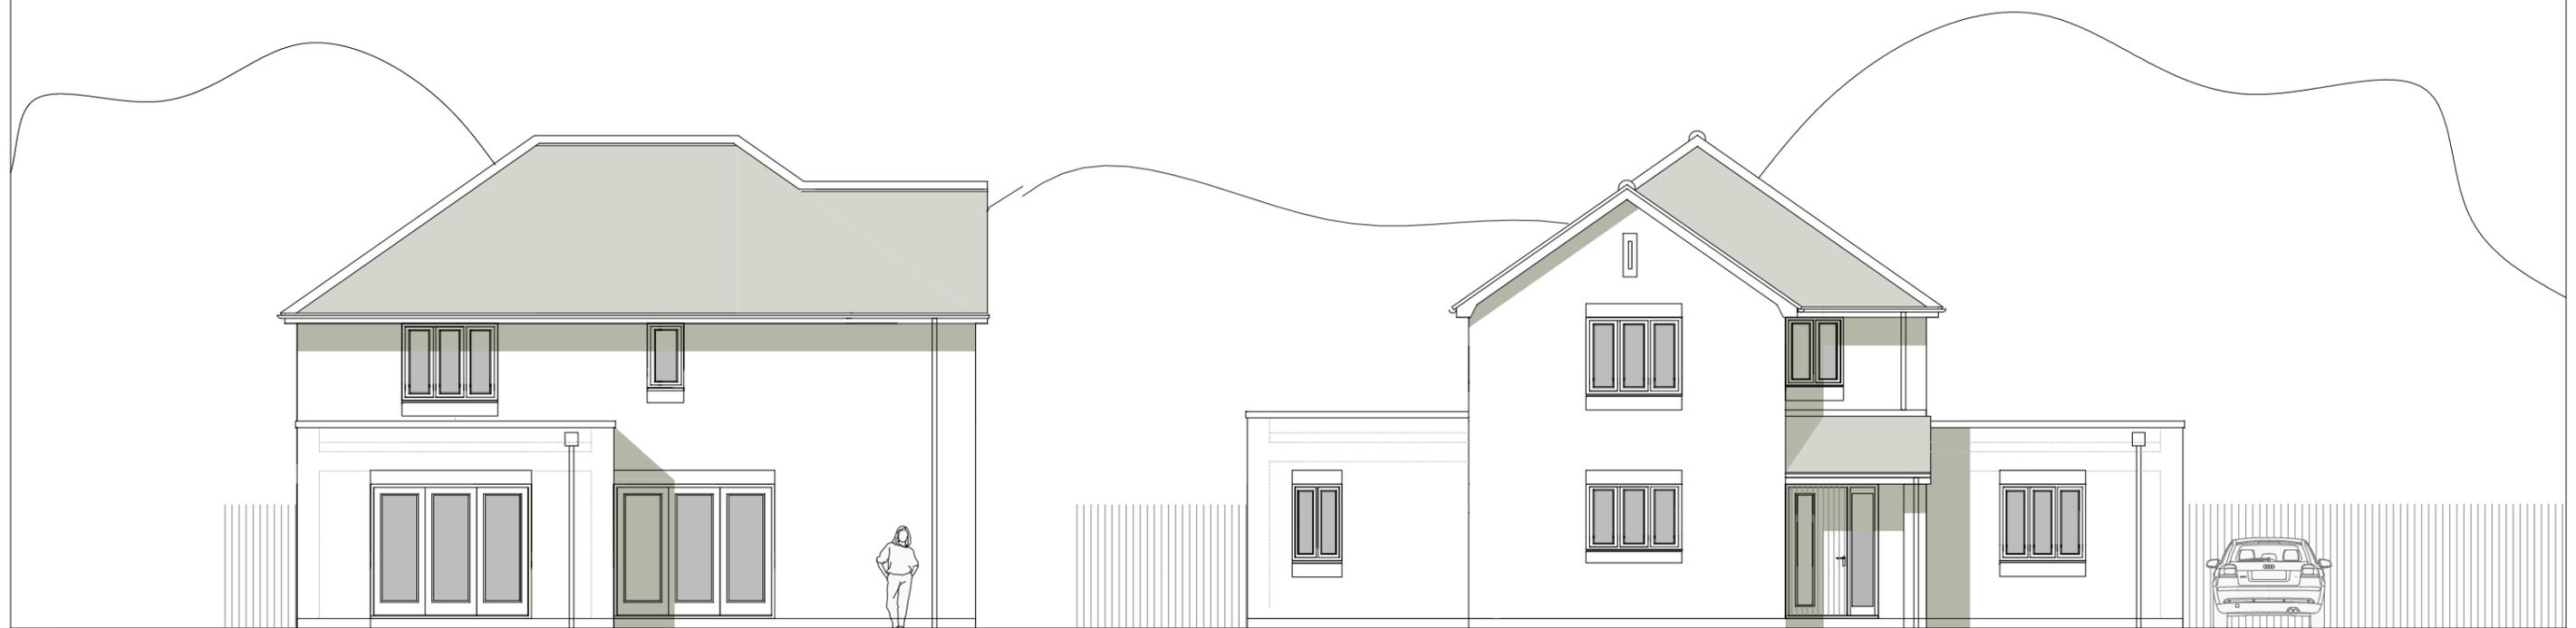

SIDE ELEVATION 1

FRONT ELEVATION



NOTE: All drawings are the copyright of sharman architecture.

title PLOT 3 ELEVATIONS	scale 1:100 @ A3	date OCTOBER 2022
contract MR MARK BLACKBIRD	revision F 13/10/2025 REDESIGNED FOR FURTHER PLANNING APPLICATION G 07/01/2025 REVISED FOR FURTHER PLANNING APP	

sharman architecture
OAK BARN, WILLOW DROVE, BOROUGH FEN, PETERBOROUGH. PE6 7QB
tel: 07724 529 094 email: paulsharman1@btinternet.com