



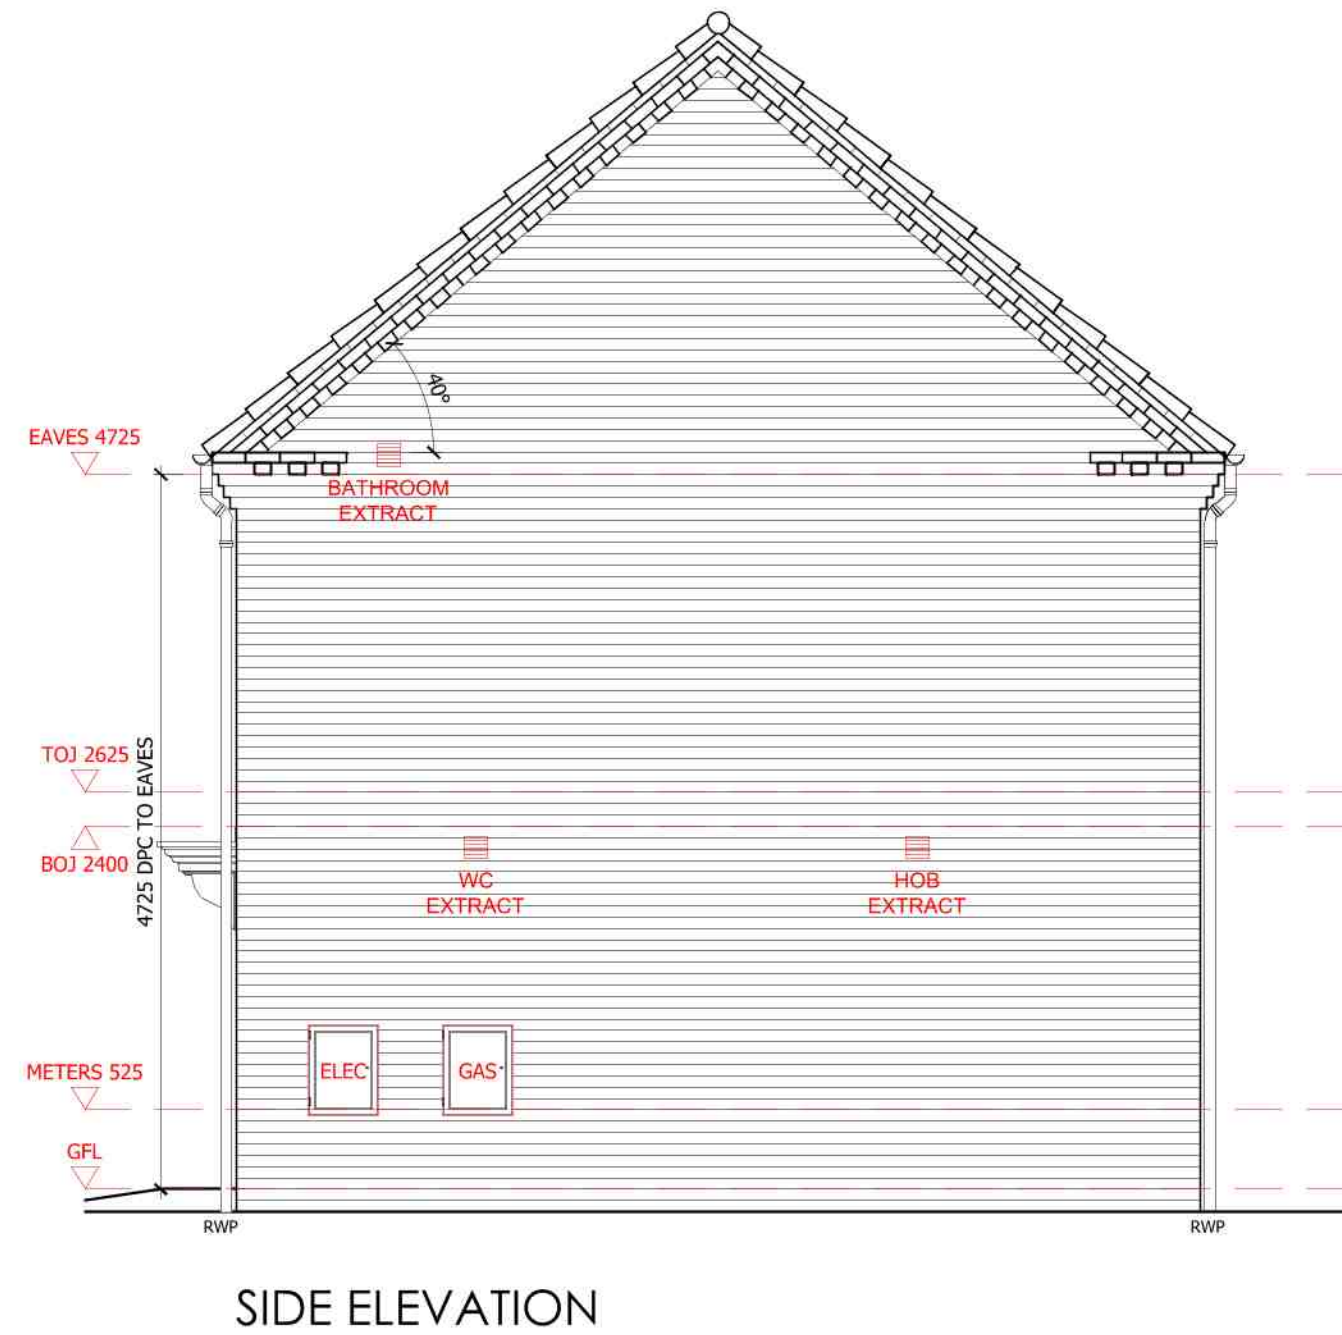

WALL LEGEND

EXTERNAL CAVITY

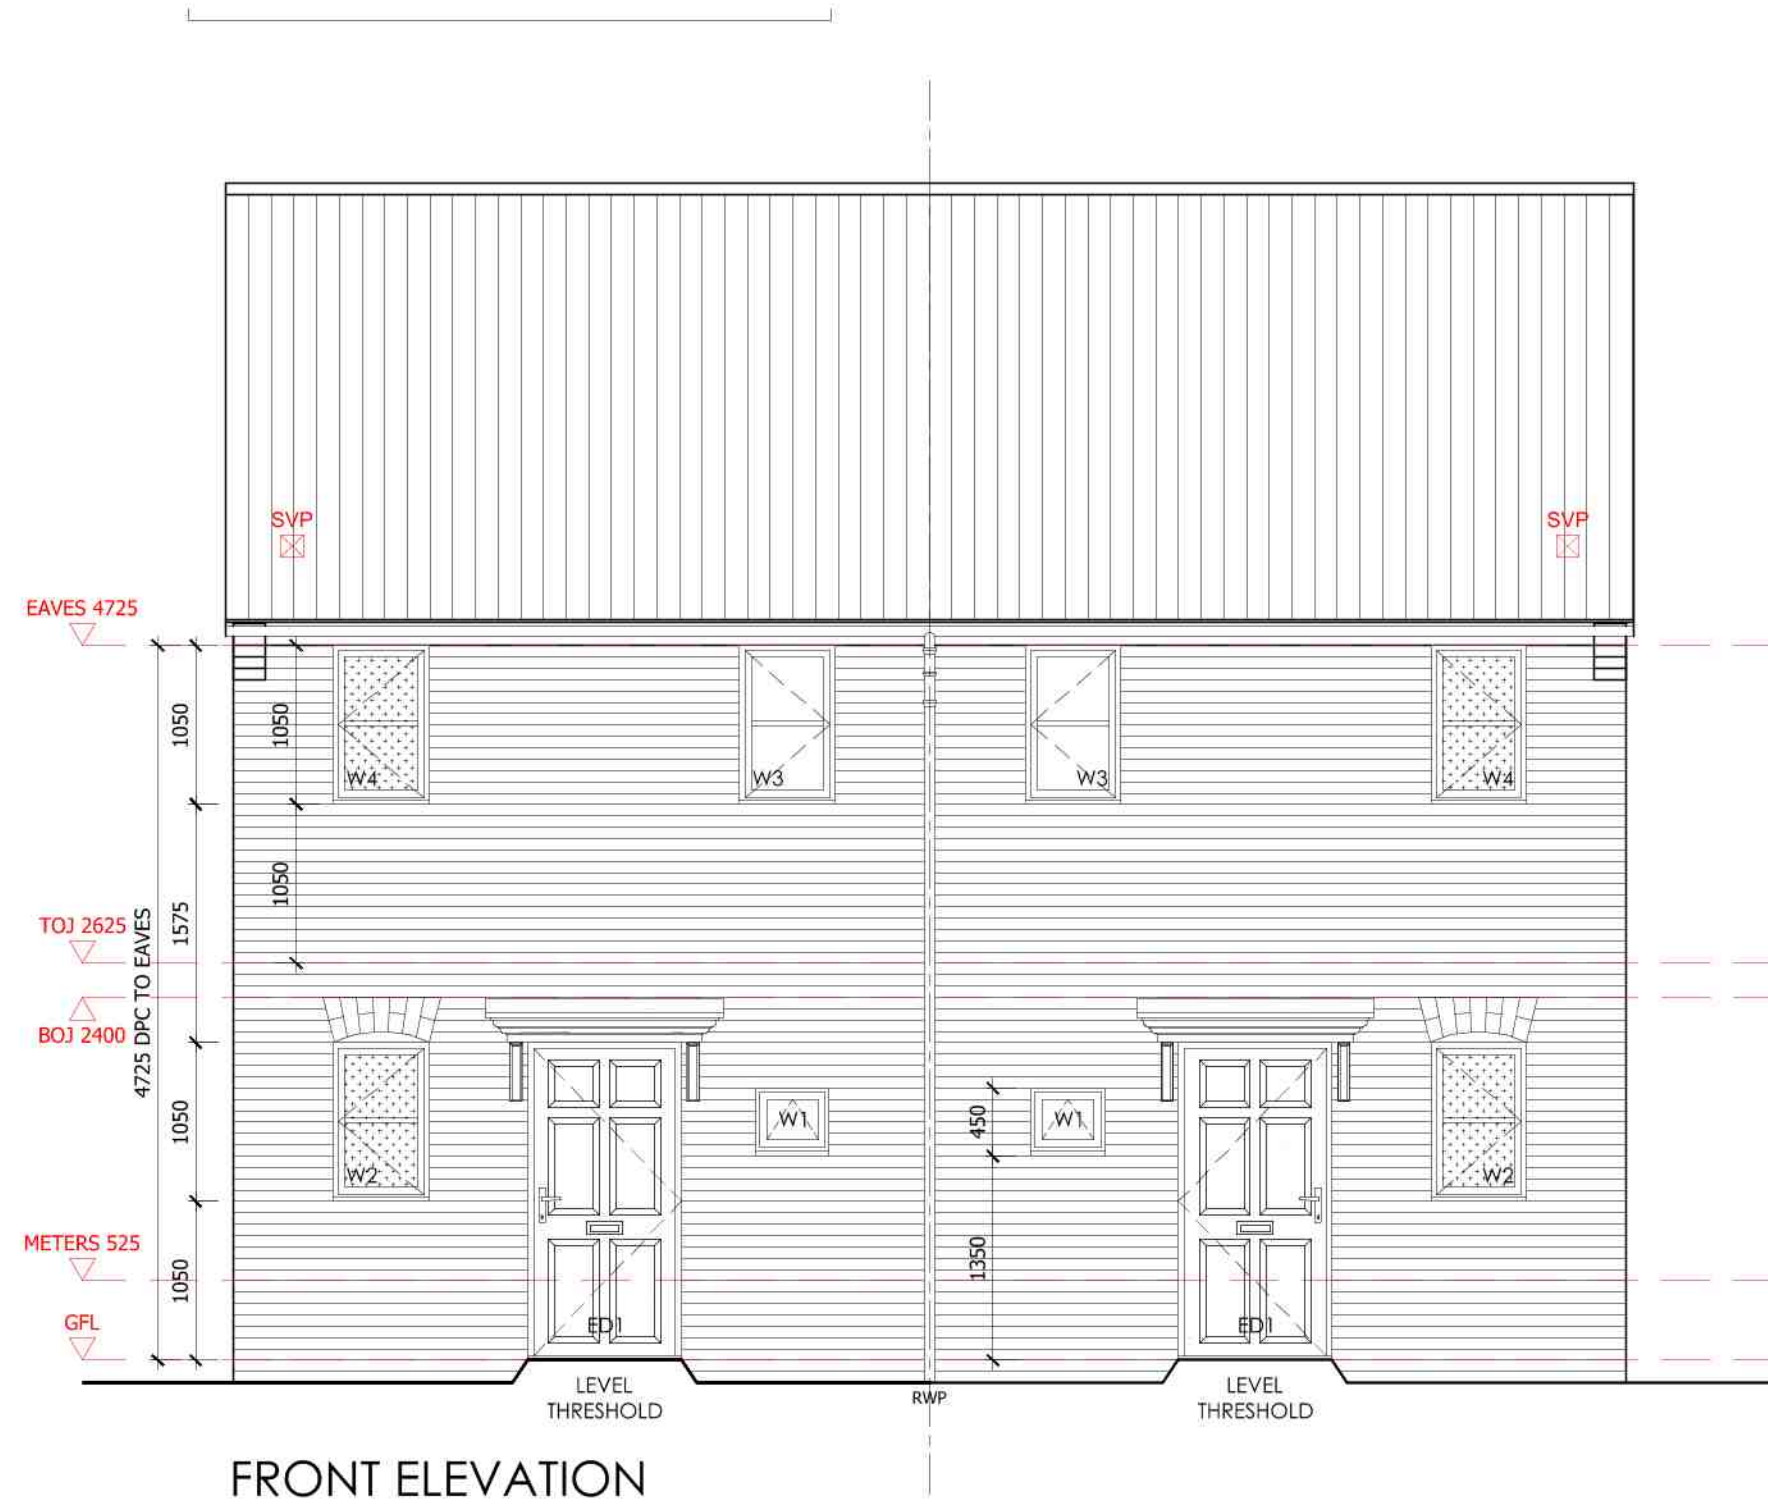

PARTY WALL



INTERNAL LOADBEARING



INTERNAL NON-LOADBEARING



STUD PARTITION





STUD BUTTRESS PARTITION



SETTING OUT DIMENSIONS

UNLESS OTHERWISE NOTED ALL DIMENSIONS ARE TO MASONRY AND STUD WORK, TIMBER FRAME AND STUD WORK, PLASTERBOARD, PLY FINISHES AND OSB SHEATHING ARE IGNORED.

ALL METER BOXES TO BE SET AT 525MM - 7 COURSES FROM DPC LEVEL.

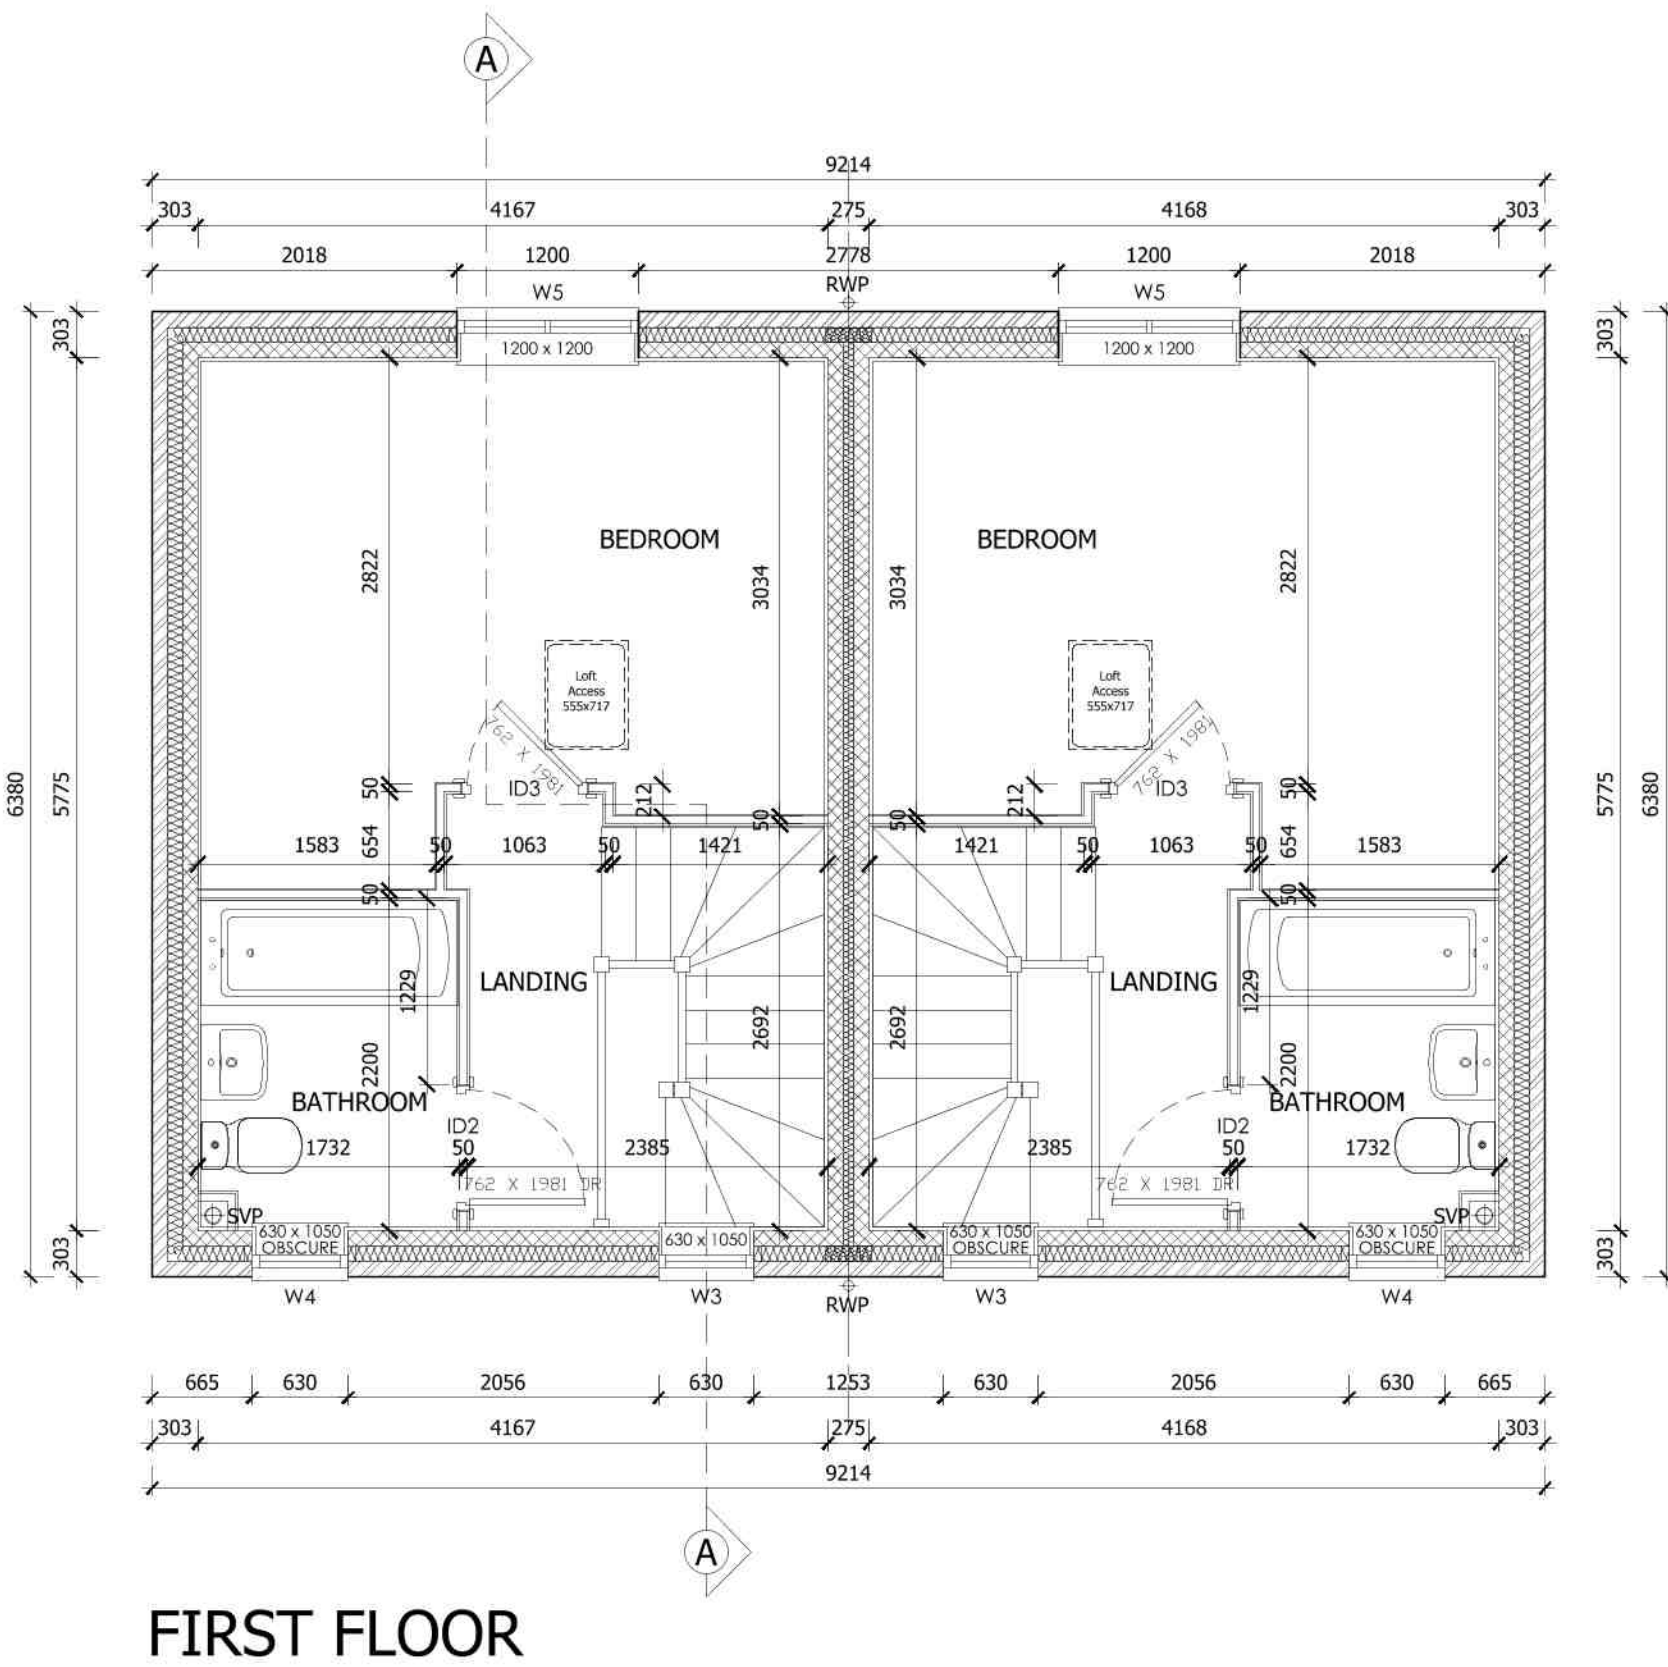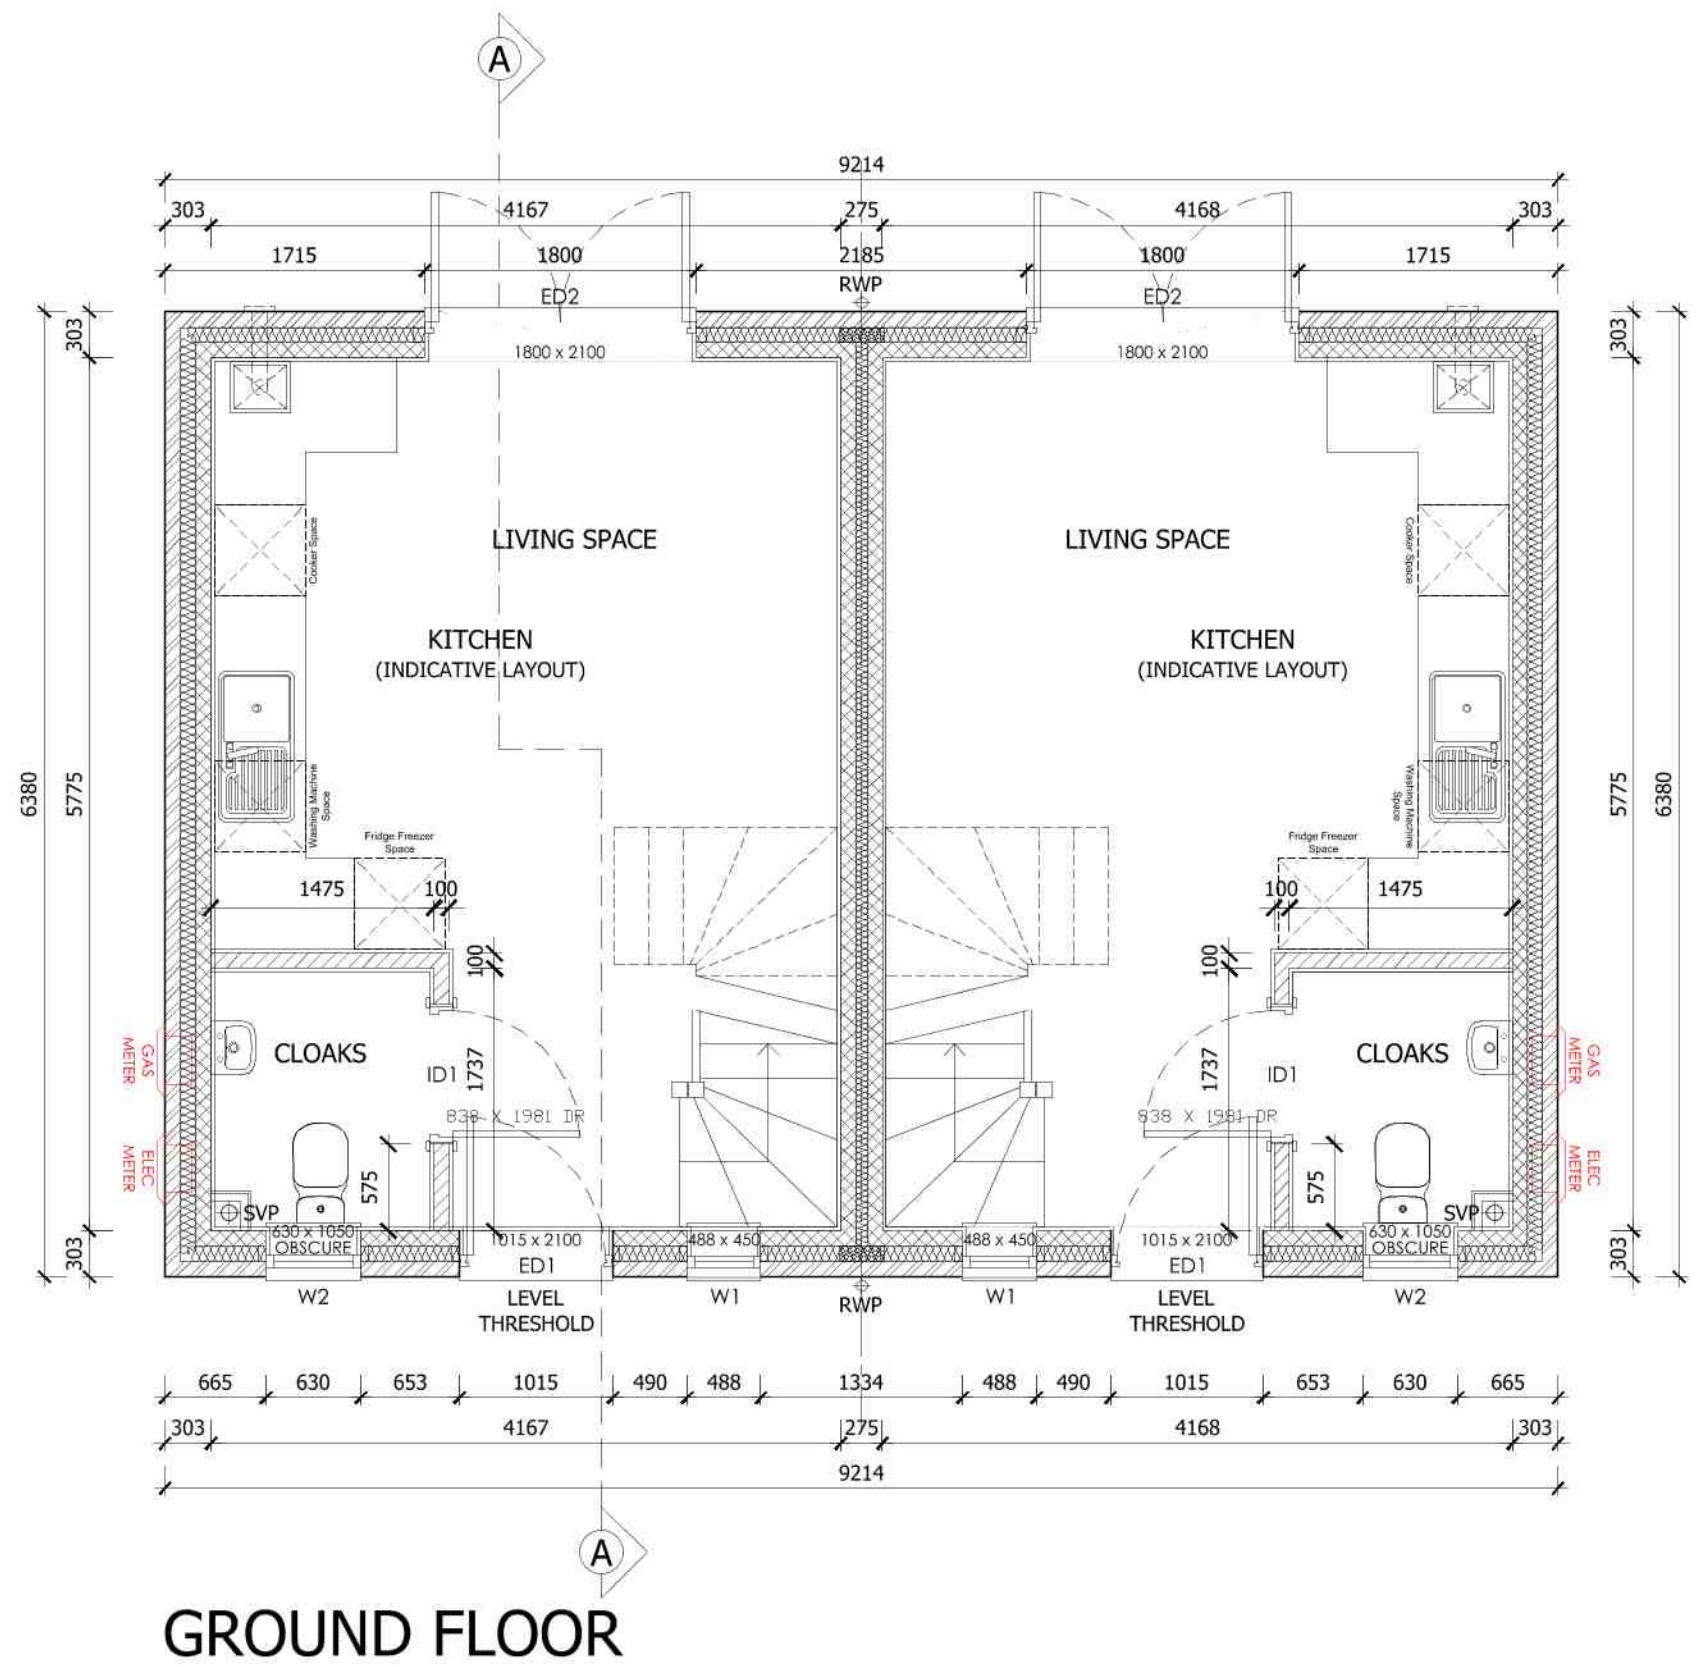

LINTEL SCHEDULE			
OPEN REF.	STRUCTURAL OPENING SIZE	LINTEL REF.	LOCATION
GROUND FLOOR WINDOW LINTEL SCHEDULE			
W1	488 x 450	T590/100/750	WINDOW HEAD
W2	630 x 1050	T590/100/900	WINDOW HEAD
W2	630 x 1050	ACA2625	ABOVE LINTEL
GROUND FLOOR EXTERNAL DOOR LINTEL SCHEDULE			
ED1	1015 x 2100	T590/100/1350	DOOR HEAD
ED2	1800 x 2100	T590/100/2100	DOOR HEAD
ED2	1800 x 2100	ACA2125	ABOVE LINTEL
GROUND FLOOR INTERNAL DOOR LINTEL SCHEDULE			
ID1	920 x 2030	BSD102 1200	DOOR HEAD
METER LINTEL SCHEDULE			
METERS	N/A	MBA 1350	METER HEAD
FIRST FLOOR WINDOW LINTEL SCHEDULE			
W3	630 x 1050	T590/100/900	WINDOW HEAD
W4	630 x 1050	T590/100/900	WINDOW HEAD
W5	1200 x 1200	T590/100/1500	WINDOW HEAD

REV	DATE	DESCRIPTION



1 Goodison Road, Lincs Gateway Business Park,
Spalding, Lincs, PE12 6FY T: 01406 490590

PROJECT:
Proposed Residential
Development at
Crease Drive, Fincham (Woodroffe)

HOUSE TYPE:
A516 (R) LAYOUT
(516 sq ft)

DRAWING:
Floor Plans & Elevations

SCALE: 1:50@A1 DRAWN: AR

DATE: 10.06.2019 REVISION: -

DRAWING No: 100-A516 (R)-100

PLOTS AS: 21
OPP: 20