



FRONT ELEVATION

SIDE ELEVATION


REAR ELEVATION

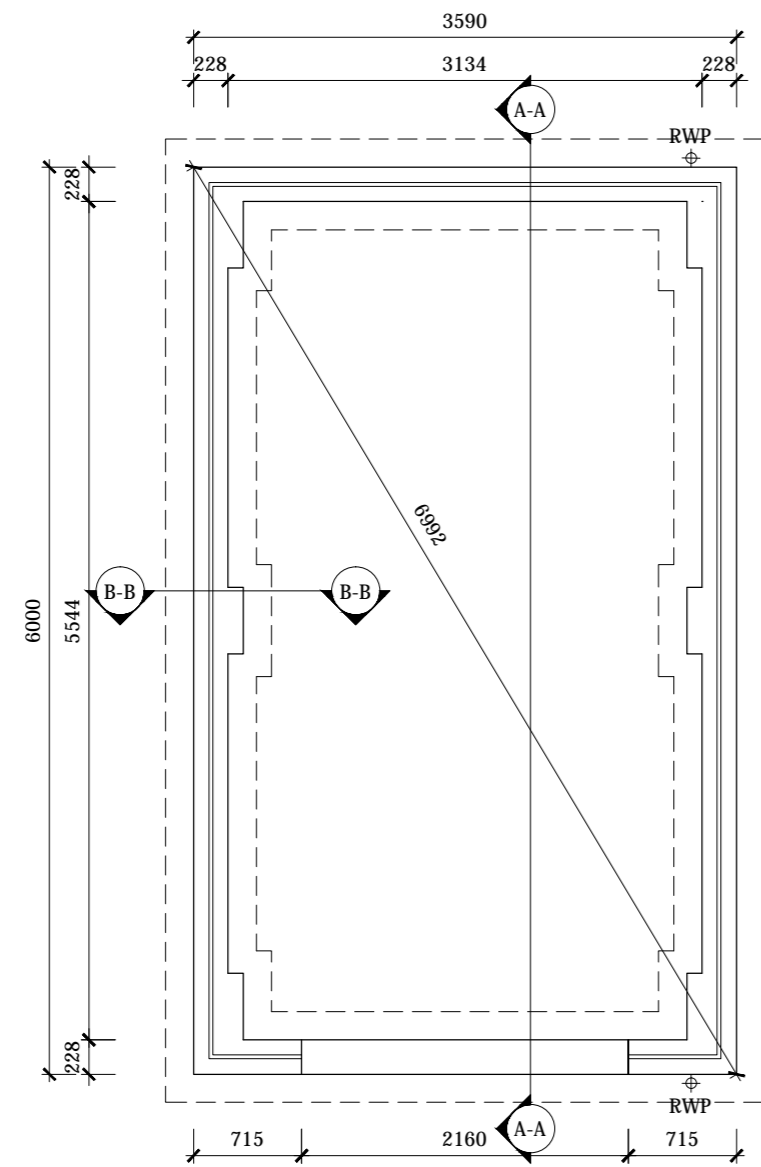

SUBSTRUCTURE PLAN
RWP positions dependant on roof span. See Elevations

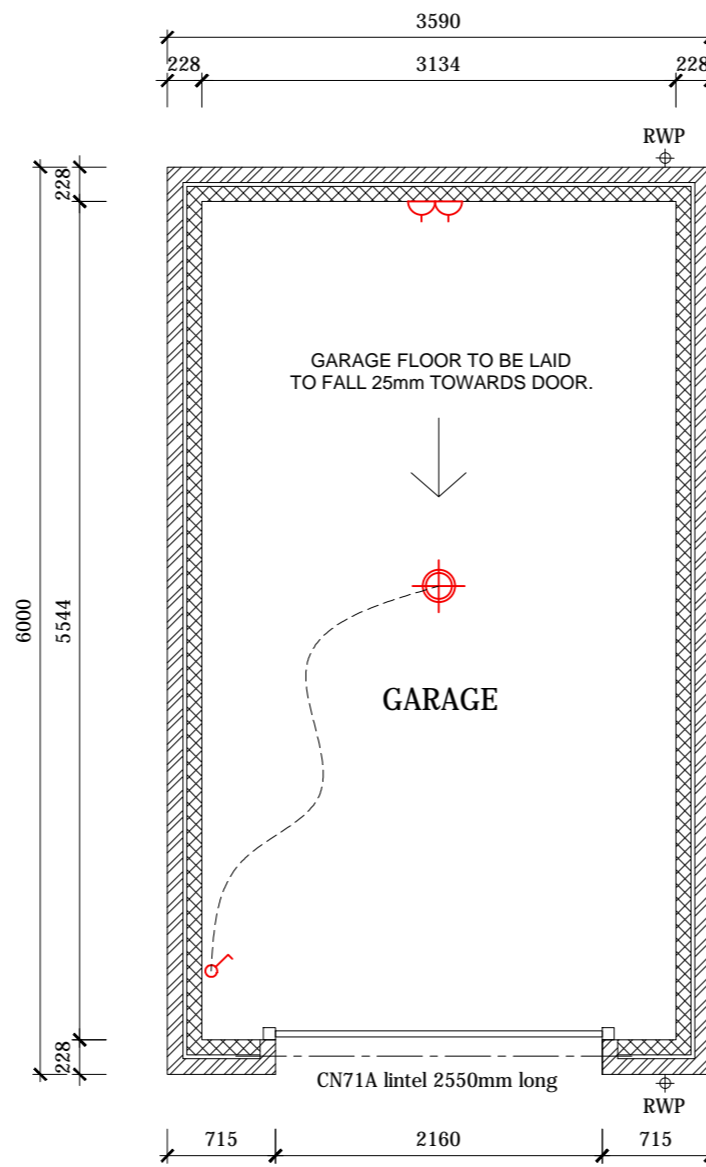

GARAGE PLAN
RWP positions dependant on roof span. See Elevations

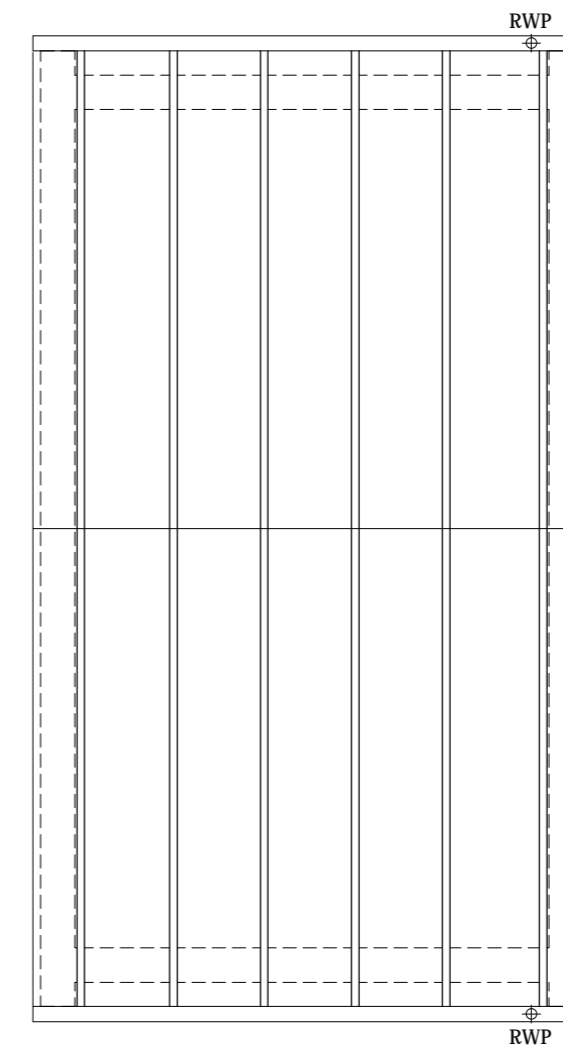

ROOF PLAN PITCH 35°
Design of roof trusses to be subject to confirmation by truss specialist.

Rev.	Date	Description

1 Goodison Road, Lincs Gateway Business Park,
Spalding, Lincs, PE12 6FY T: 01406 490590

PROJECT:
Proposed Residential Development at Crease Drove Crowland

DRAWING:
Single Garage

SCALE: 1:50@A2 DRAWN: MII
DATE: 08.02.2018 REVISION: -

DRAWING No: **SG-01**