


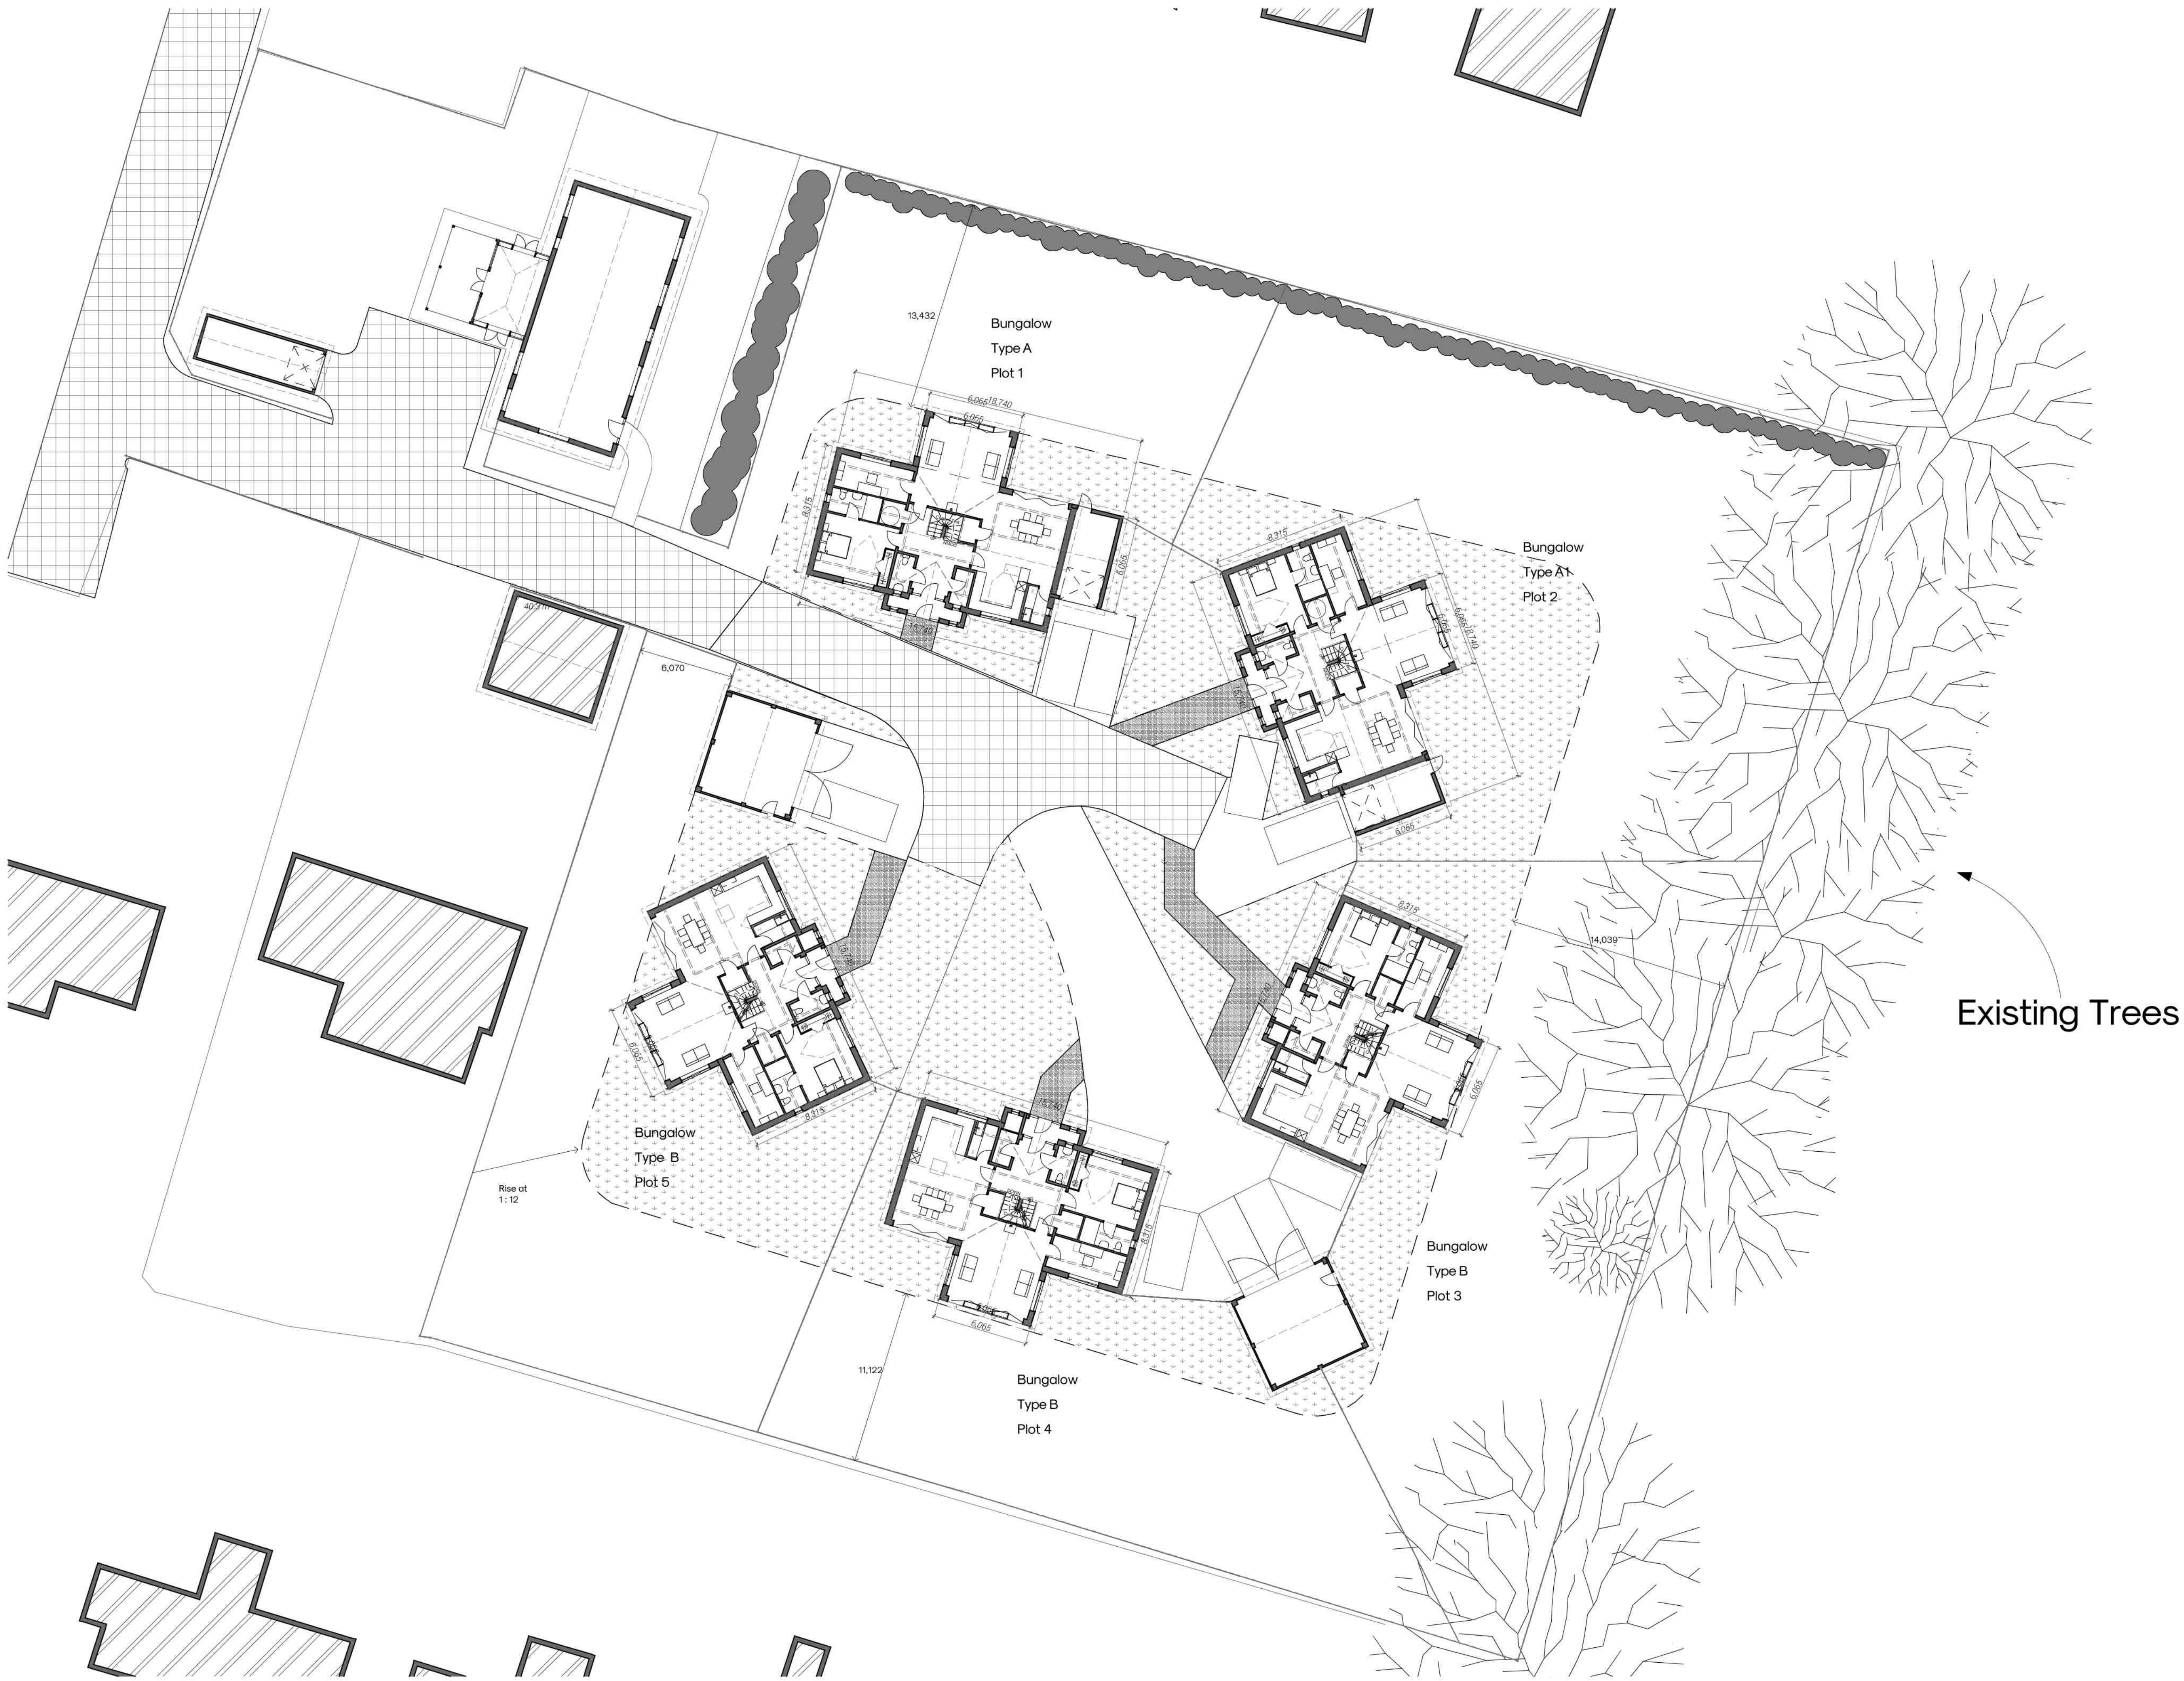

F02	CAR PARKING CHANGED	05.05.20
F01	PLANNING APPLICATION ISSUE.	31.05.18
revision	note	date

client
Graham Jones

project title
Chapel Street Crowland

drawing title
Proposed Site Plan

drawing status
Planning

scale
1:200 @ A1

date
May 2018

project number
2382

drawing number
AL0201

revision
F02

