
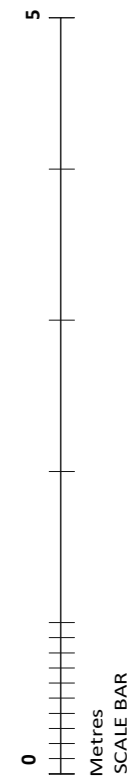
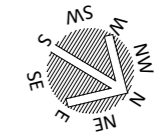


REVISIONS  
A 08/04/2026 DRAWING ISSUED

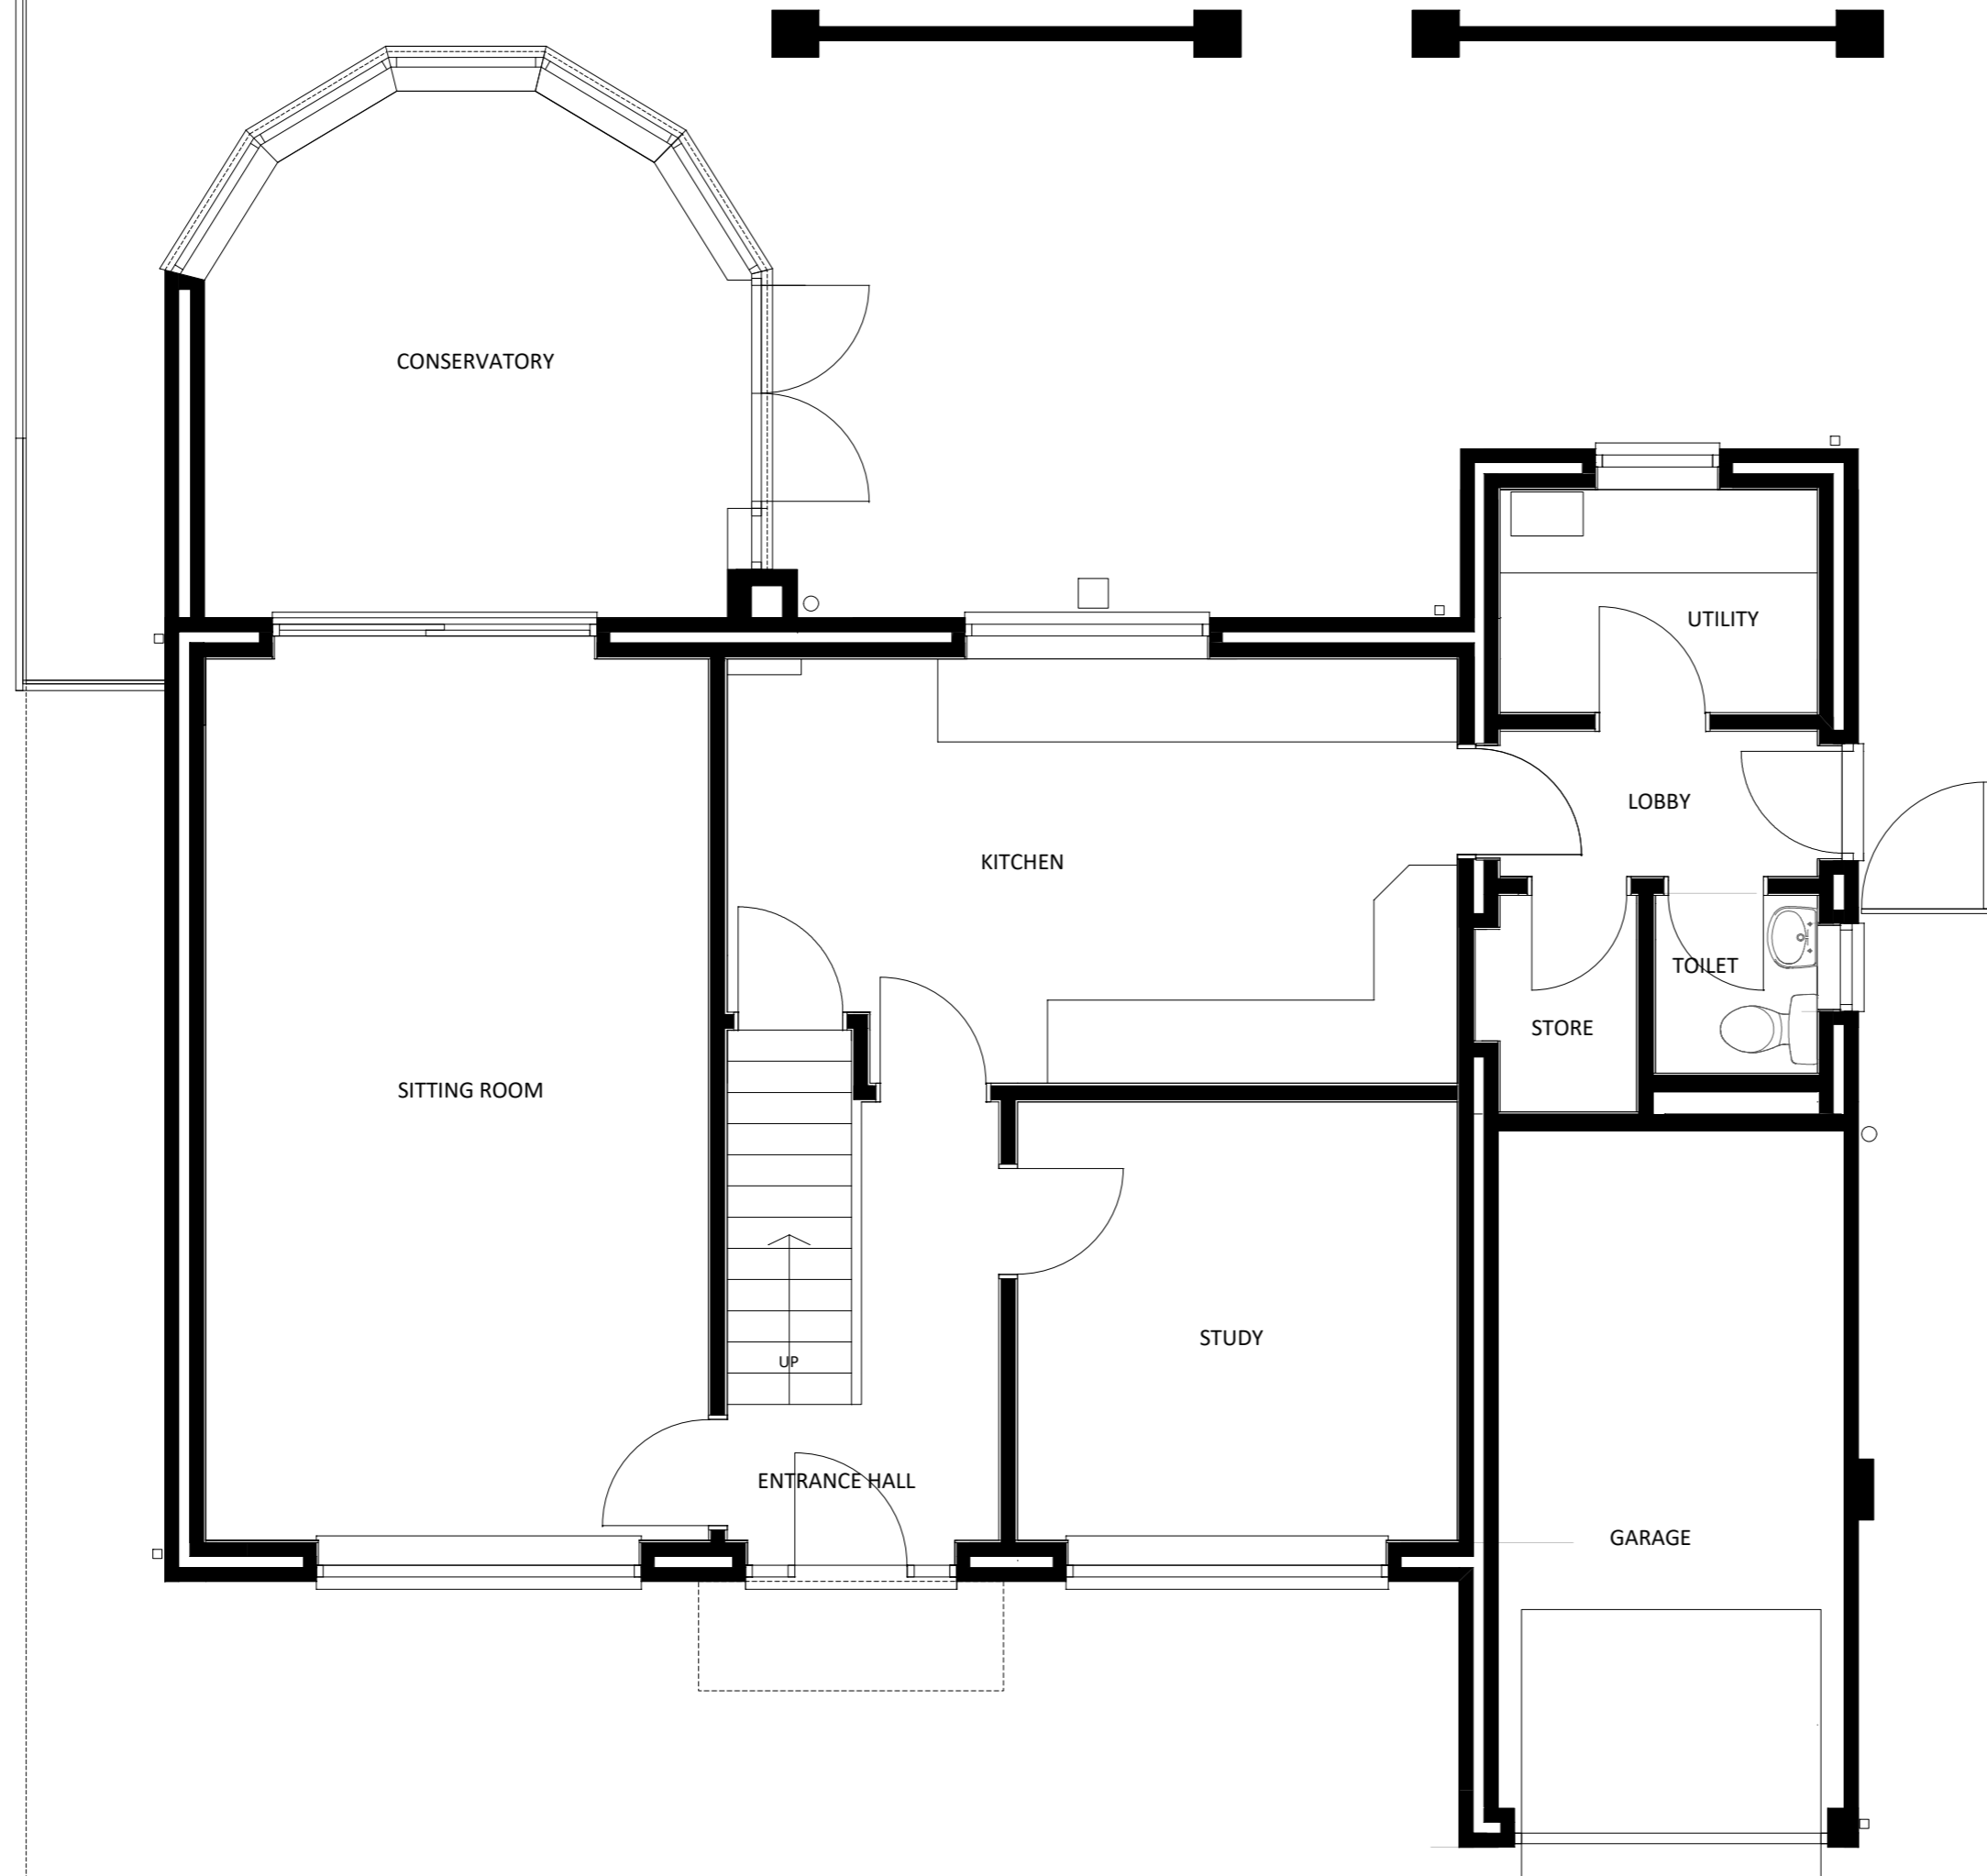

- NOTES
- 1 DO NOT SCALE FROM THE DRAWINGS. DIMENSIONS TO BE CHECKED ON SITE.
  - 2 ALL WORK TO COMPLY WITH THE CURRENT BUILDING REGULATIONS.
  - 3 THIS DRAWING IS THE COPYRIGHT OF SHARMAN ARCHITECTURE
  - 4 THIS DRAWING IS INTENDED TO IDENTIFY THE MAIN FEATURES & PRINCIPAL COMPONENTS. CONSTRUCTION WORK TO BE CARRIED OUT AND SUPERVISED BY EXPERIENCED AND COMPETENT PERSONNEL, HENCE EXHAUSTIVE DETAIL IS NOT REQUIRED.

TITLE <b>EXISTING GROUND FLOOR PLAN</b>	SCALE 1:50 Print at A2	DATE APRIL 2026
--	---------------------------	--------------------

CONTRACT  
**MICHAEL JOYCE-KNOWLES**