


PLOT 1
PLOT 2 HANDED

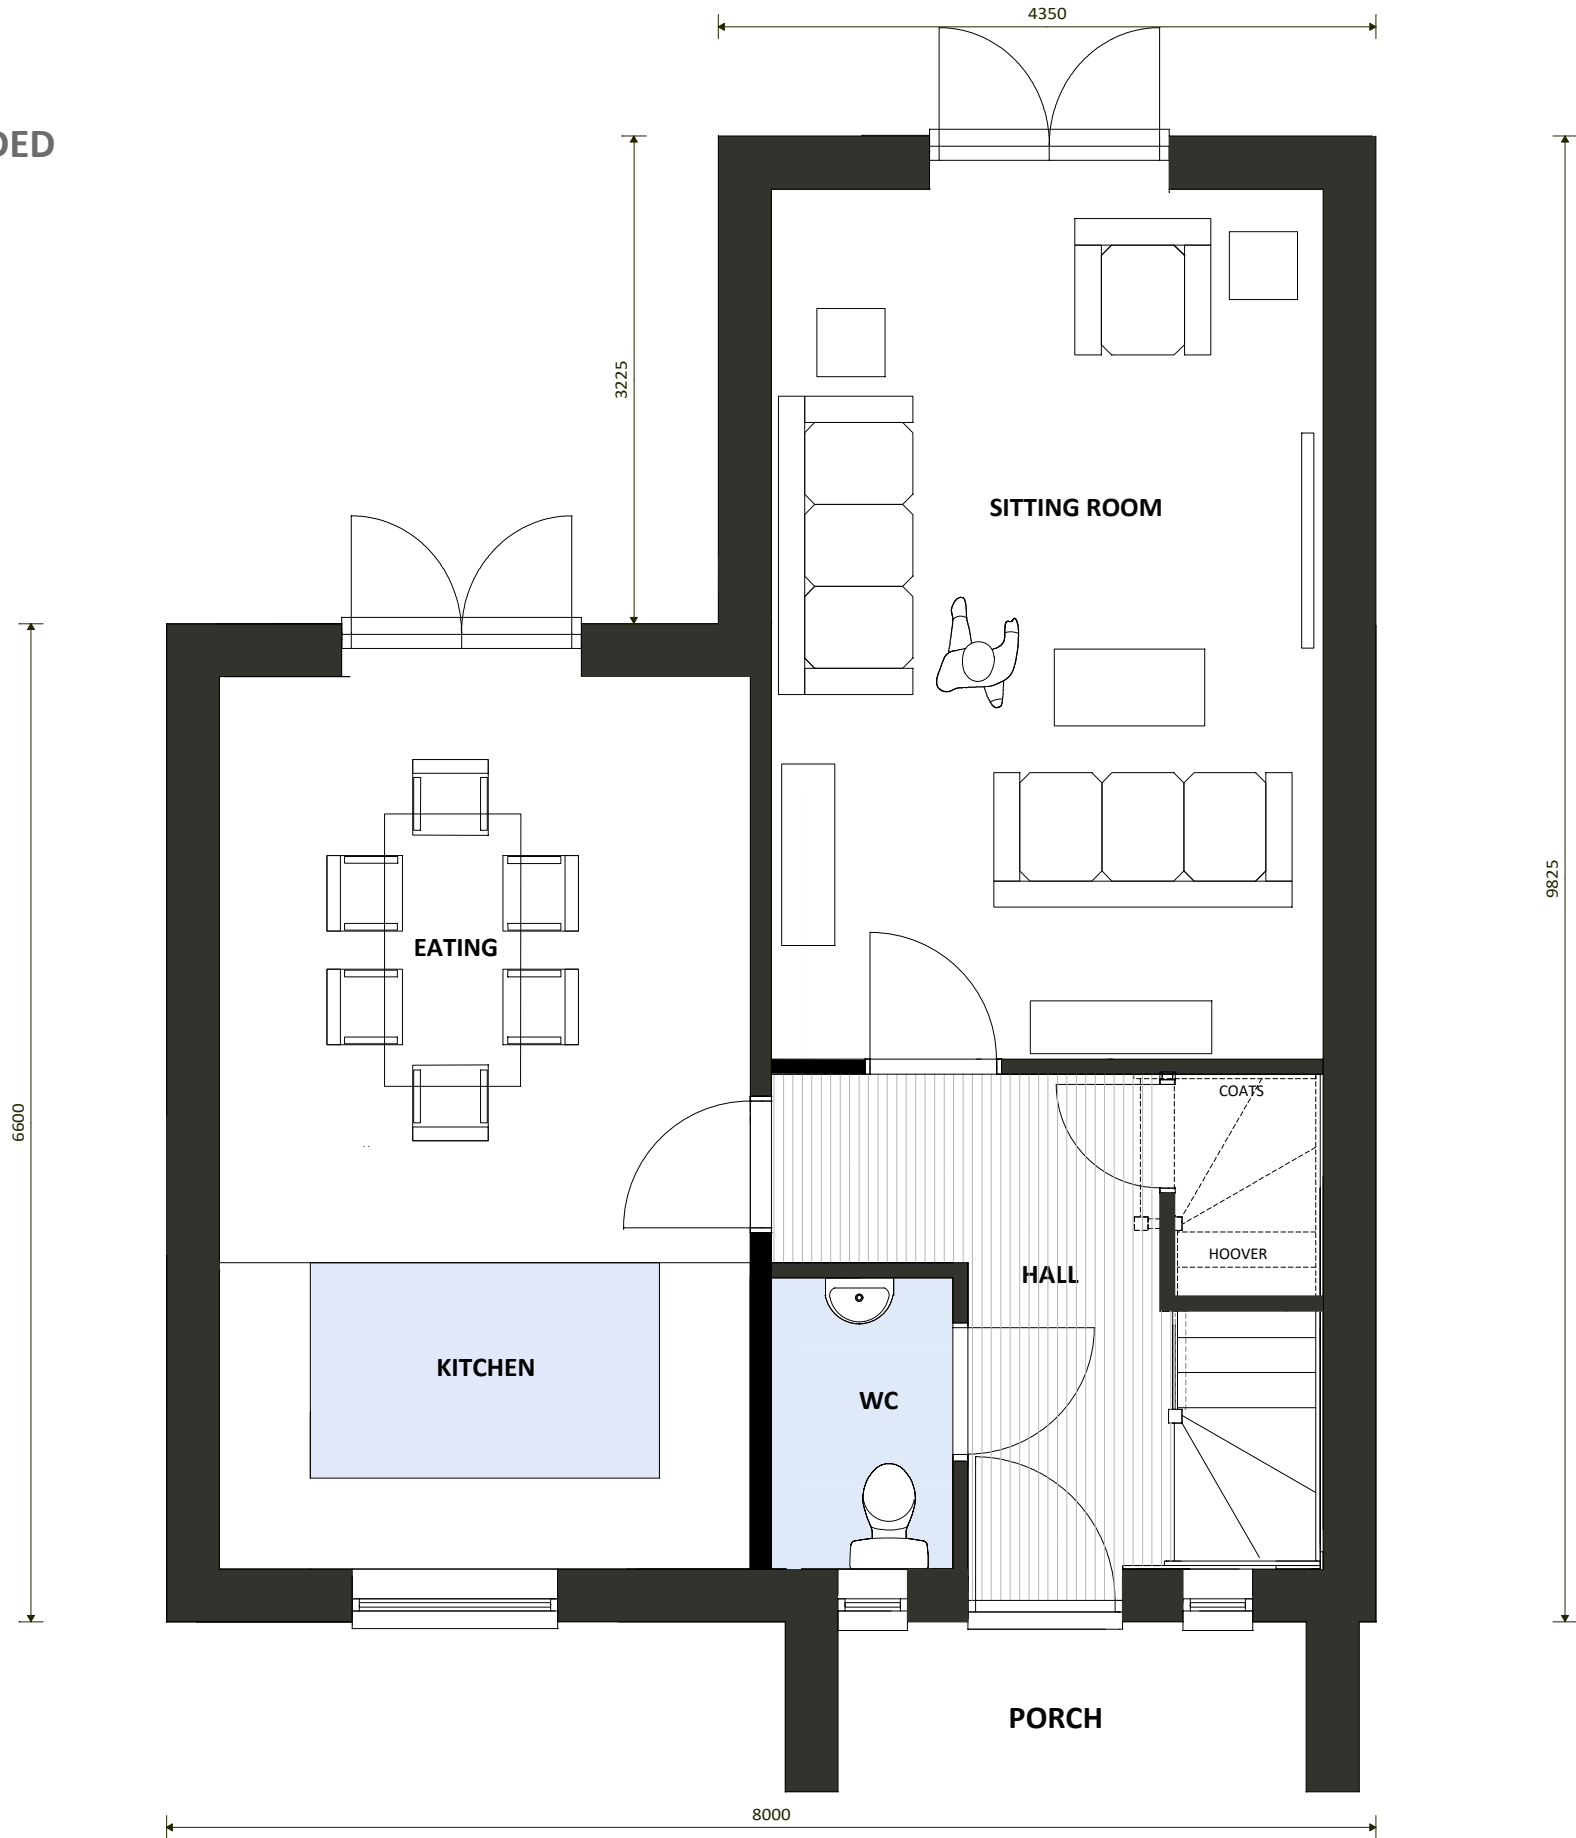


GROUND FLOOR PLAN AREA 54.00m2

drawing number
MS/10/A

revision
A 01/07/2025 DRAWING ISSUED

NOTES
This drawing is the copyright of sharman architecture.

 

title
GROUND FLOOR PLAN PLOT 1

scale
1:50 @ A3

date
JULY 2025

contract
MARTIN STRICKLAND

sharman architecture
OAK BARN. WILLOW DROVE. BOROUGH FEN. PETERBOROUGH. PE6 7QB

tel: 07724 529 094

email: paulsharman1@btinternet.com