


PLOT 1
PLOT 2 HANDED

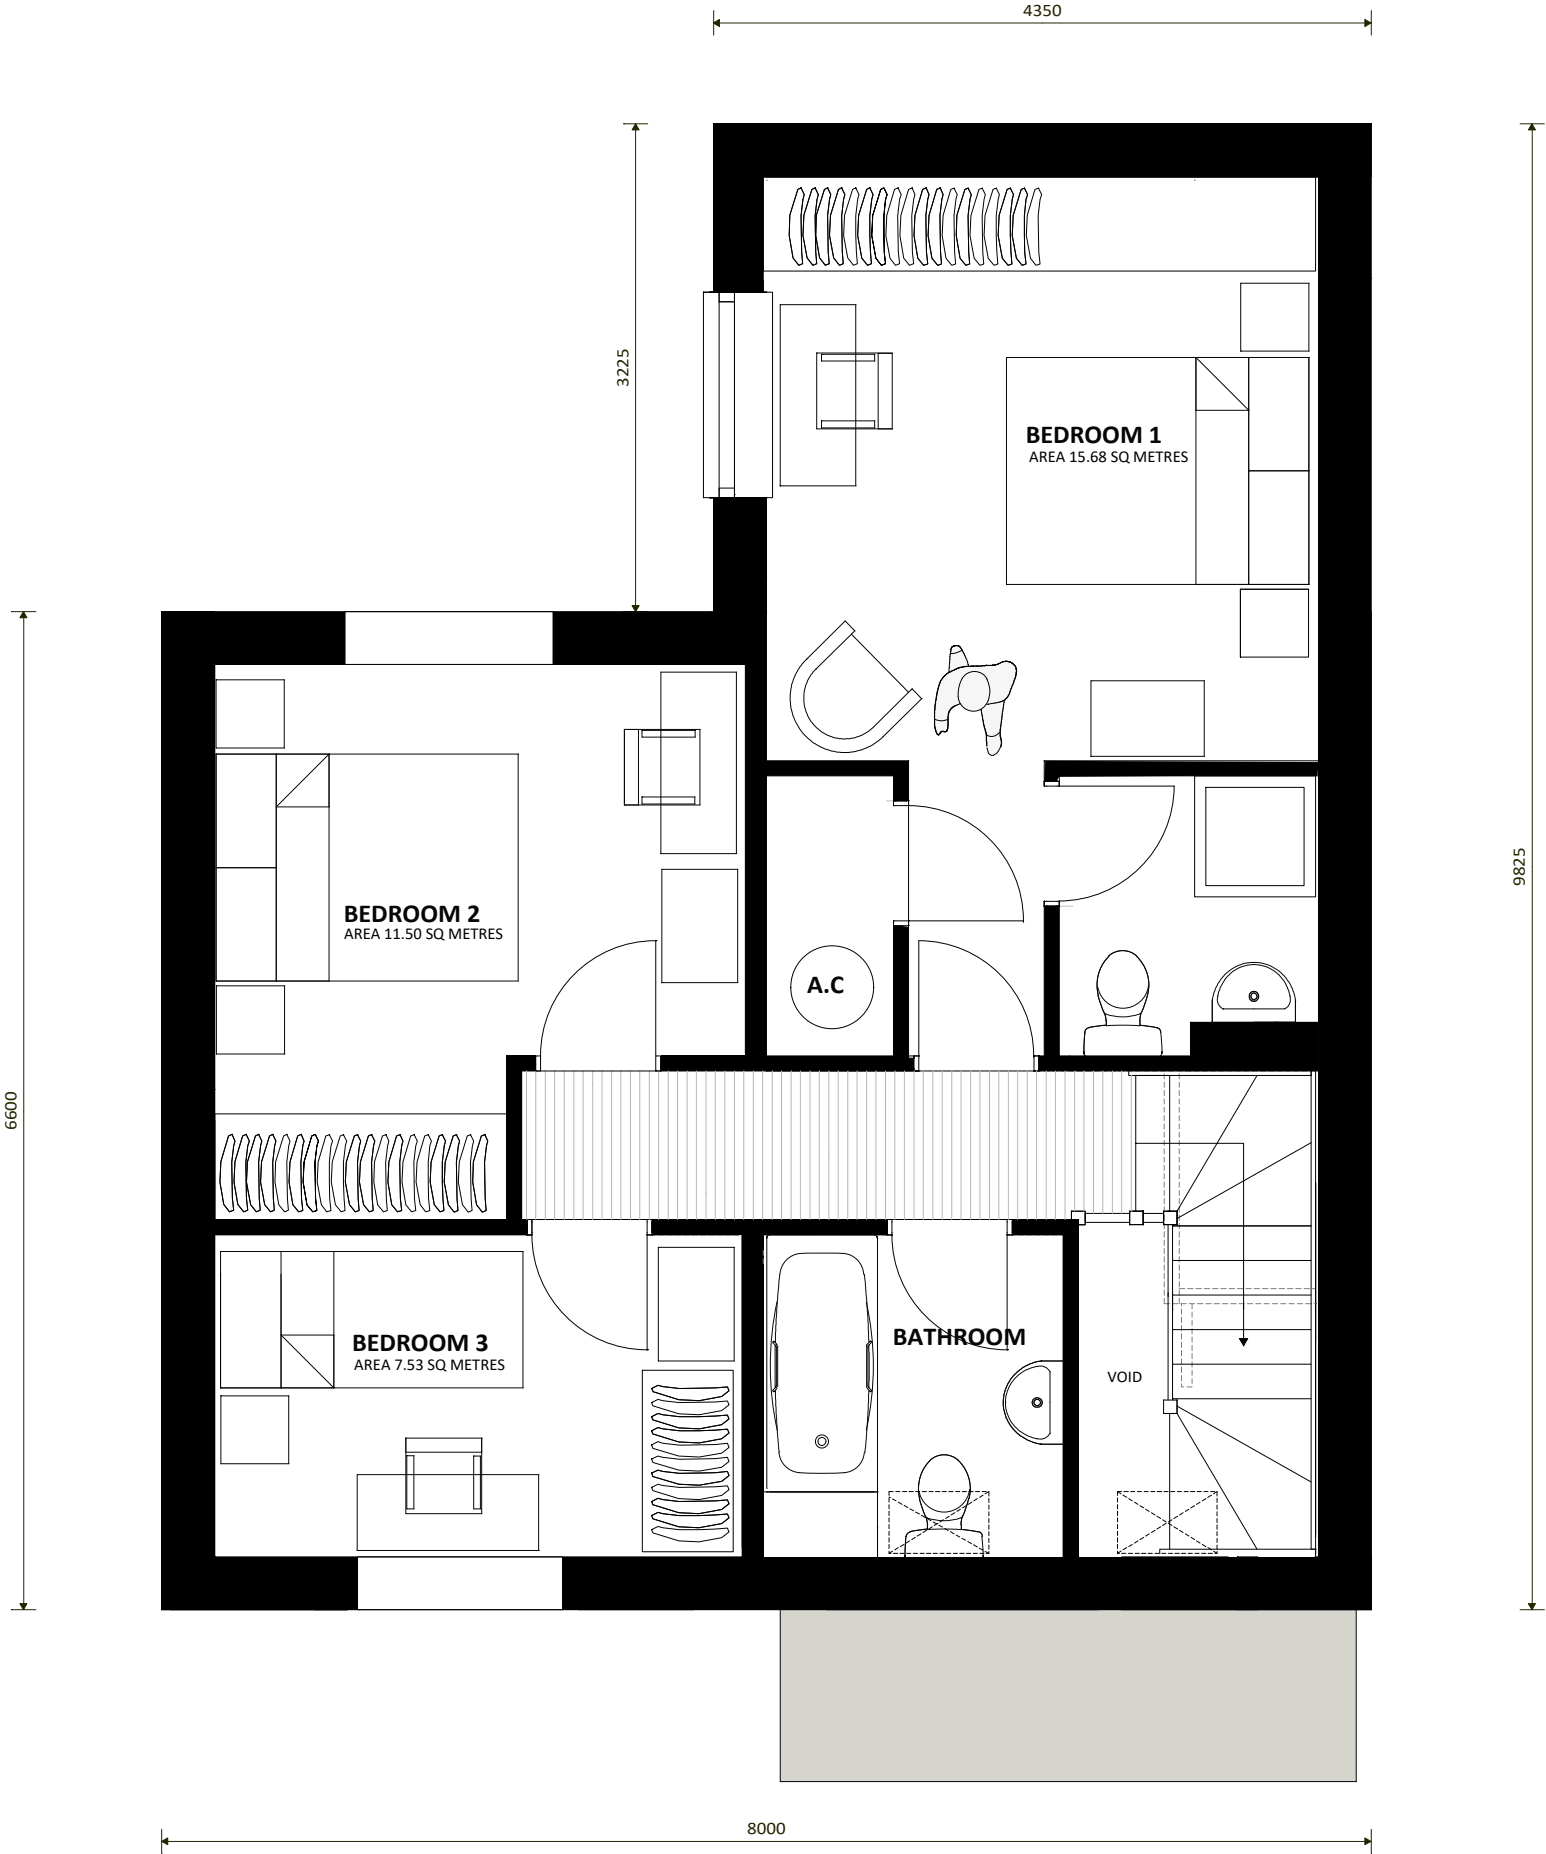


FIRST FLOOR PLAN AREA 54.00m2

drawing number
MS/11/A

A 01/07/2025 DRAWING ISSUED

NOTES
This drawing is the copyright of sharman architecture.

 

title FIRST FLOOR PLAN PLOT 1	scale 1:50 @ A3	date JULY 2025
----------------------------------	--------------------	-------------------

contract
MARTIN STRICKLAND

sharman architecture
OAK BARN. WILLOW DROVE. BOROUGH FEN. PETERBOROUGH. PE6 7QB
tel: 07724 529 094 email: paulsharman1@btinternet.com