
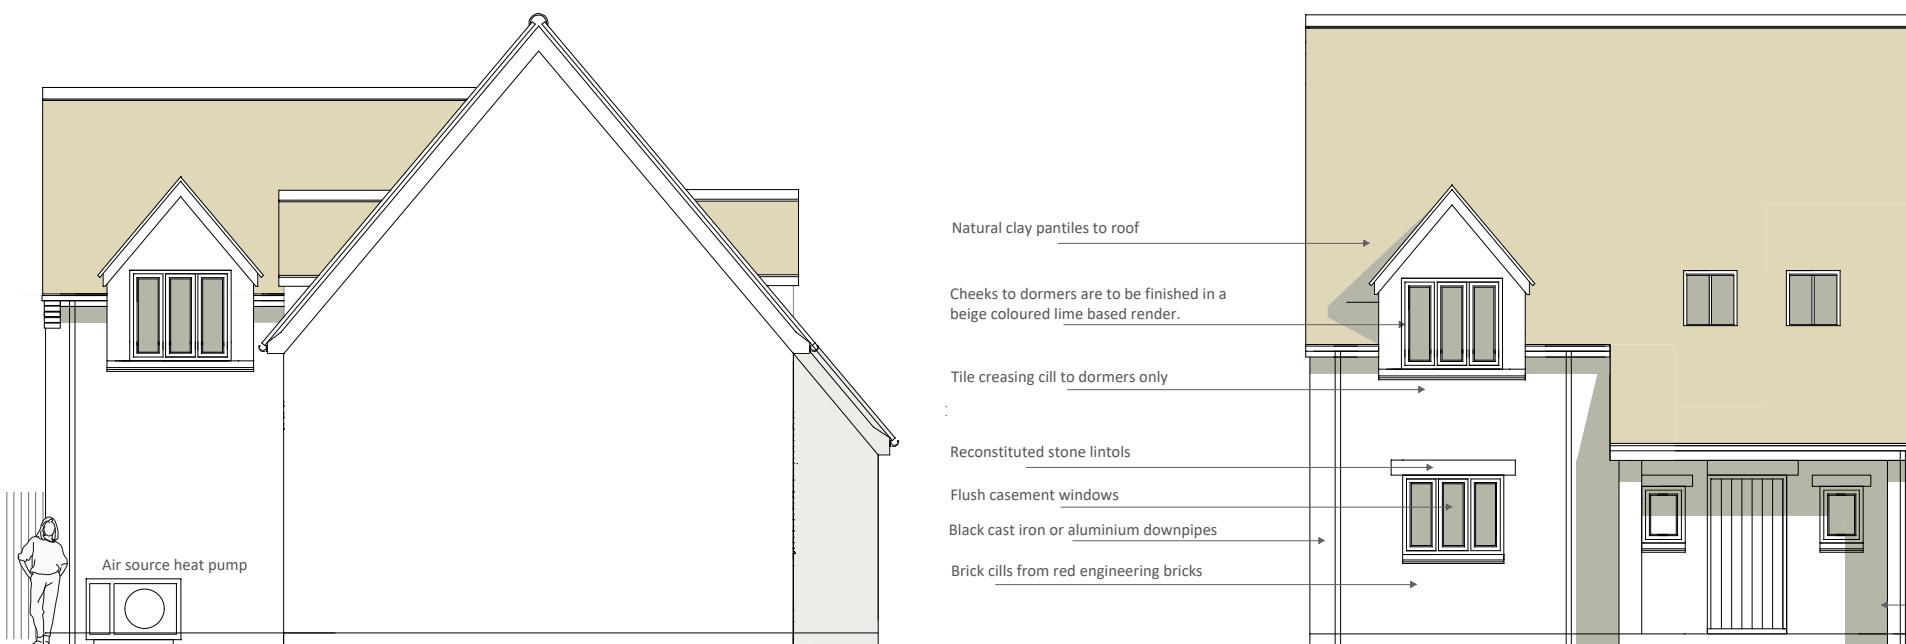
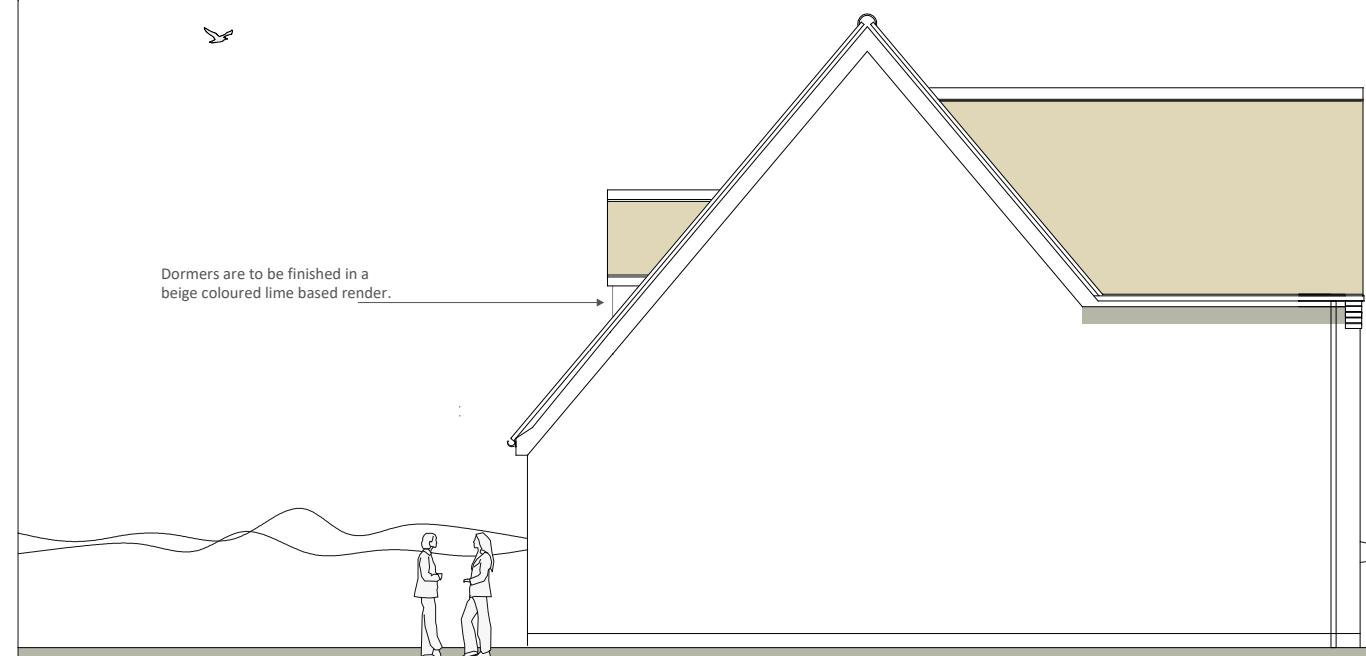


**PLOT 1
PLOT 2 HANDED****SIDE ELEVATION 1****FRONT ELEVATION****SIDE ELEVATION 2****REAR ELEVATION**

This drawing is the copyright of sharman architecture
This drawing may not be copied without prior permission.

 

title ELEVATIONS PLOT 1	scale 1:100 at A3	date JULY 2025
contract MR MARTIN STRICKLAND	revision A 01/07/2025 DRAWING FIRST ISSUED	