


NOTES

1. All discrepancies to be referred to the Architect before commencing.
2. This drawing is copyright.
3. Do not scale this drawing. Only figured dimensions shall be used.

THESE DRAWINGS ARE INTENDED FOR PLANNING APPLICATION ONLY

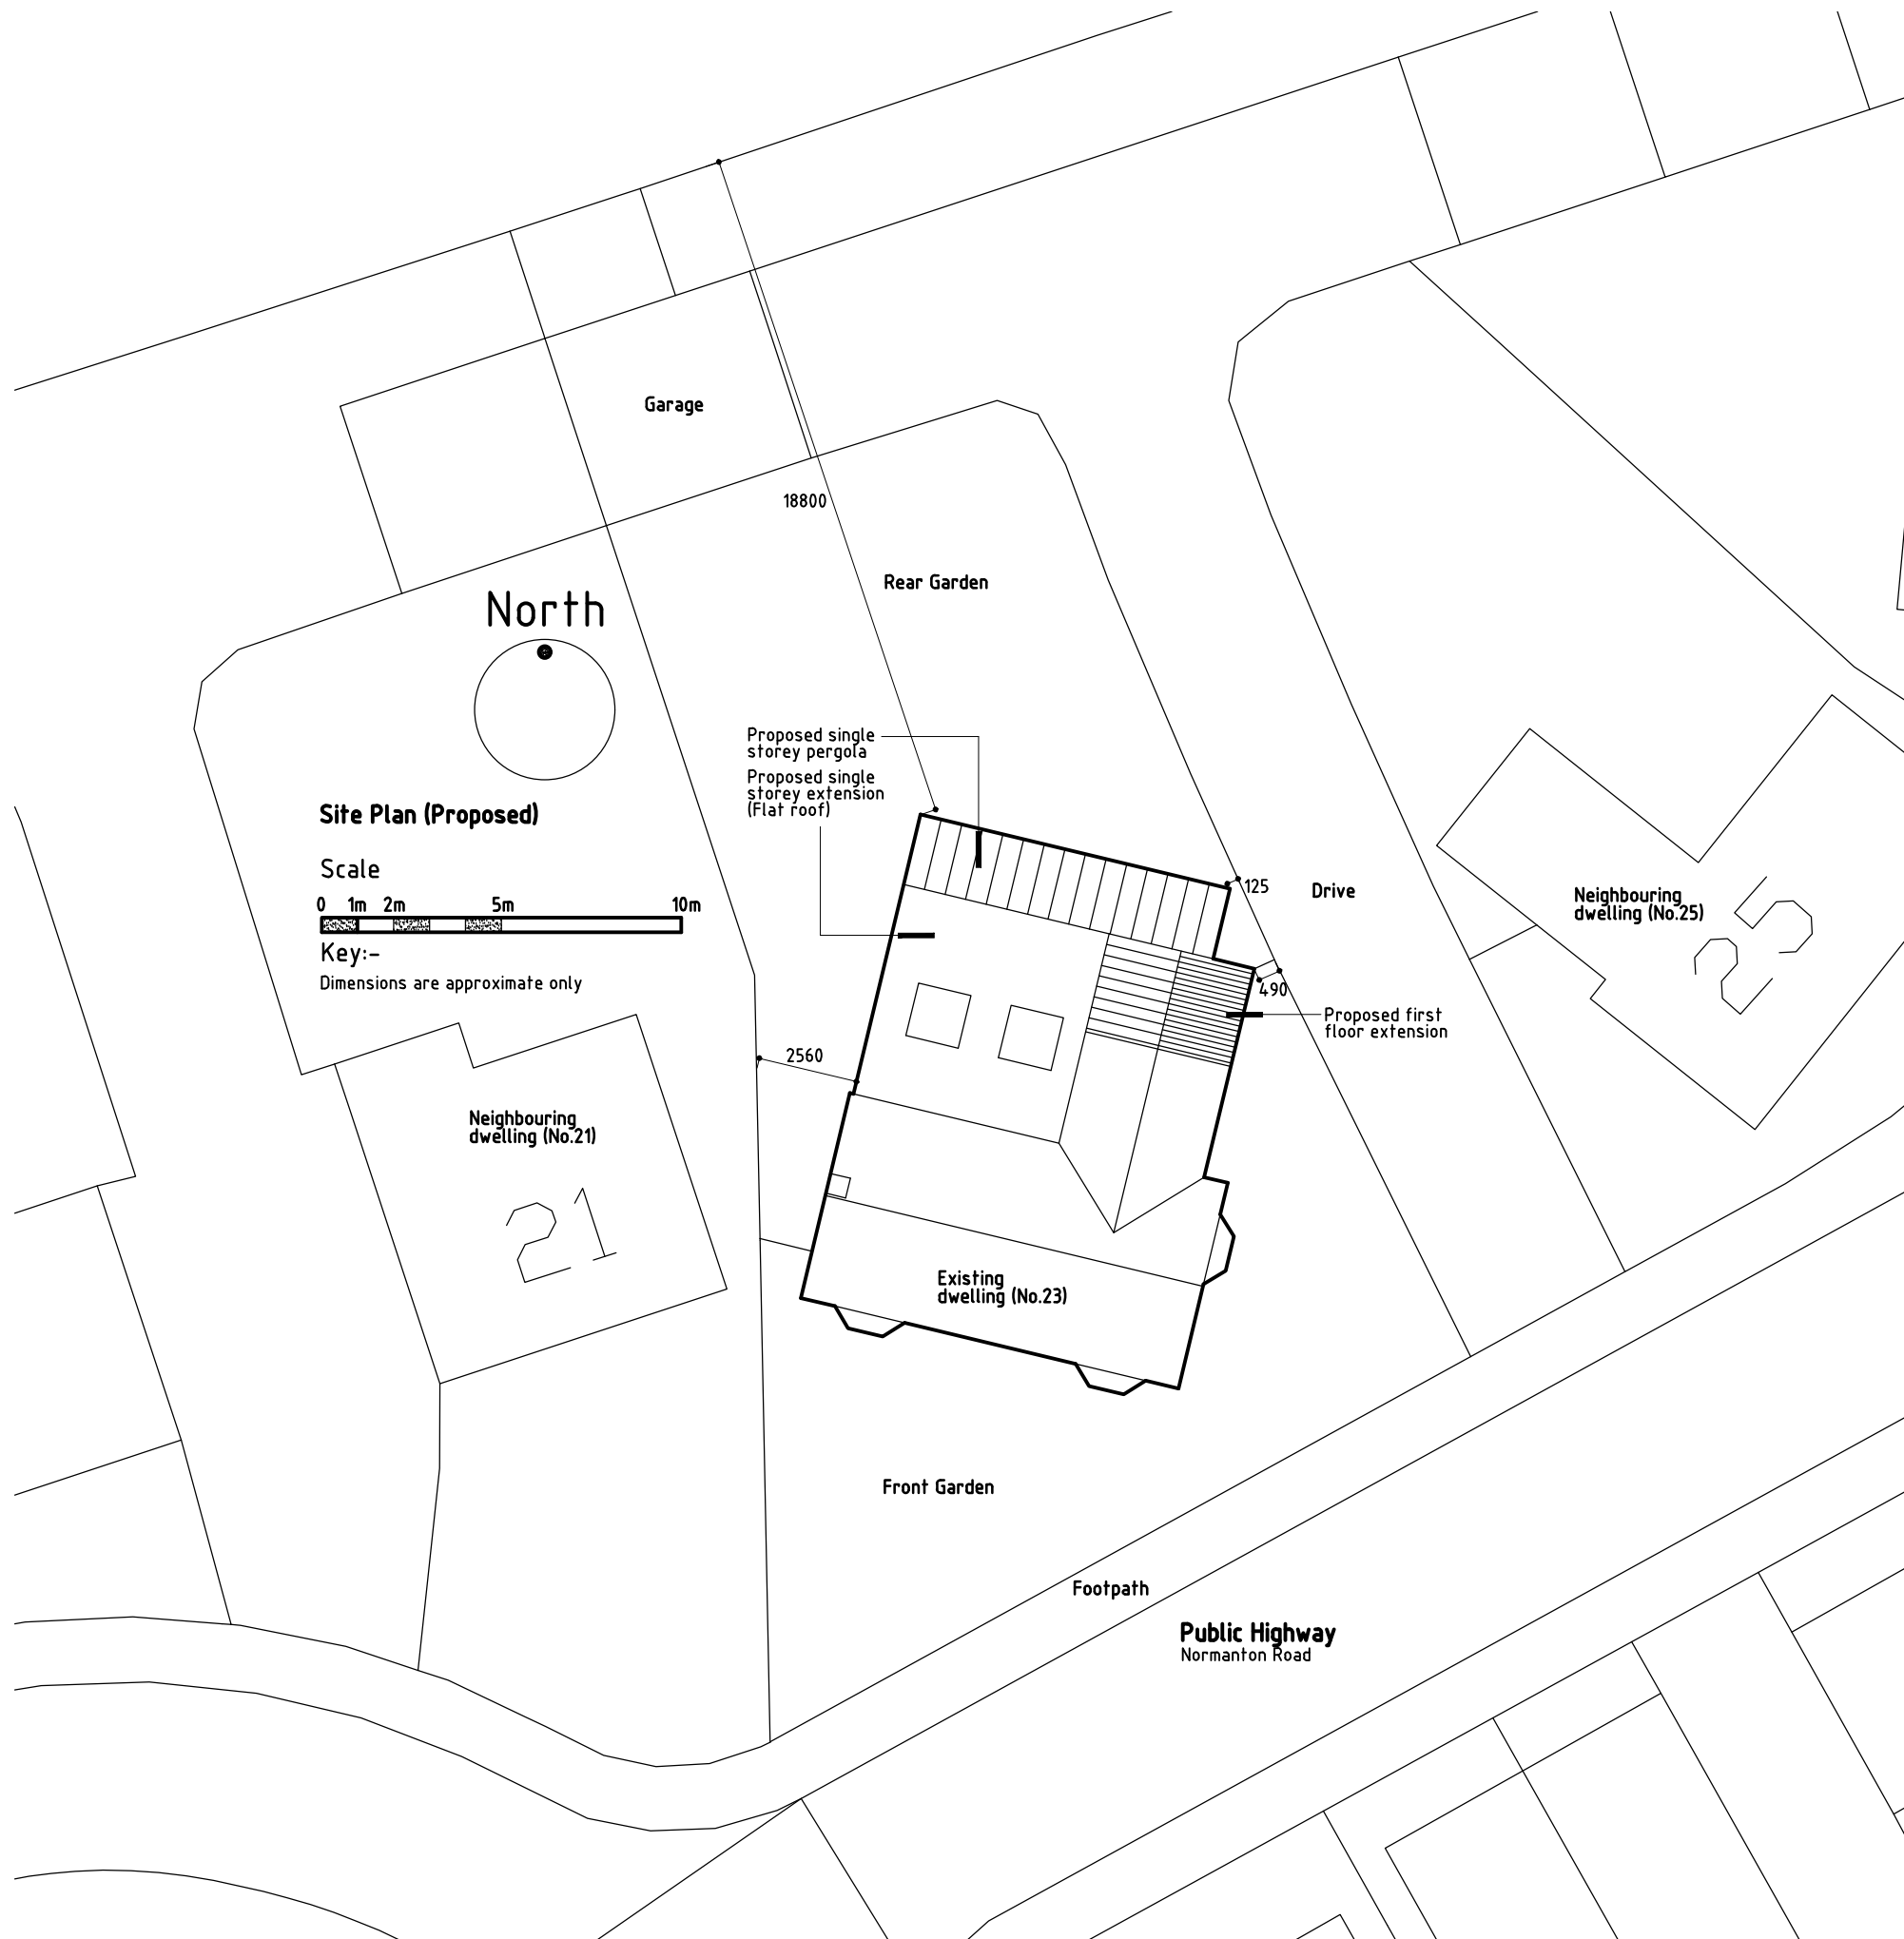

A Dimensions from extensions to site boundaries added.

26/09/25

Client Dr L. Edensor		Project Proposed extensions and alterations at 23 Normanton Road Crowland		
Drawing Proposed Site Plan/Block Plan				
Date Aug 2025	Scale 1:200 @ A3	Project No. 596	Drawing No. 02	Revision A