


NOTES


- 1. All discrepancies to be referred to the Architect before commencing.
- 2. This drawing is copyright.
- 3. Do not scale this drawing. Only figured dimensions shall be used.

THESE DRAWINGS ARE INTENDED FOR PLANNING APPLICATION ONLY

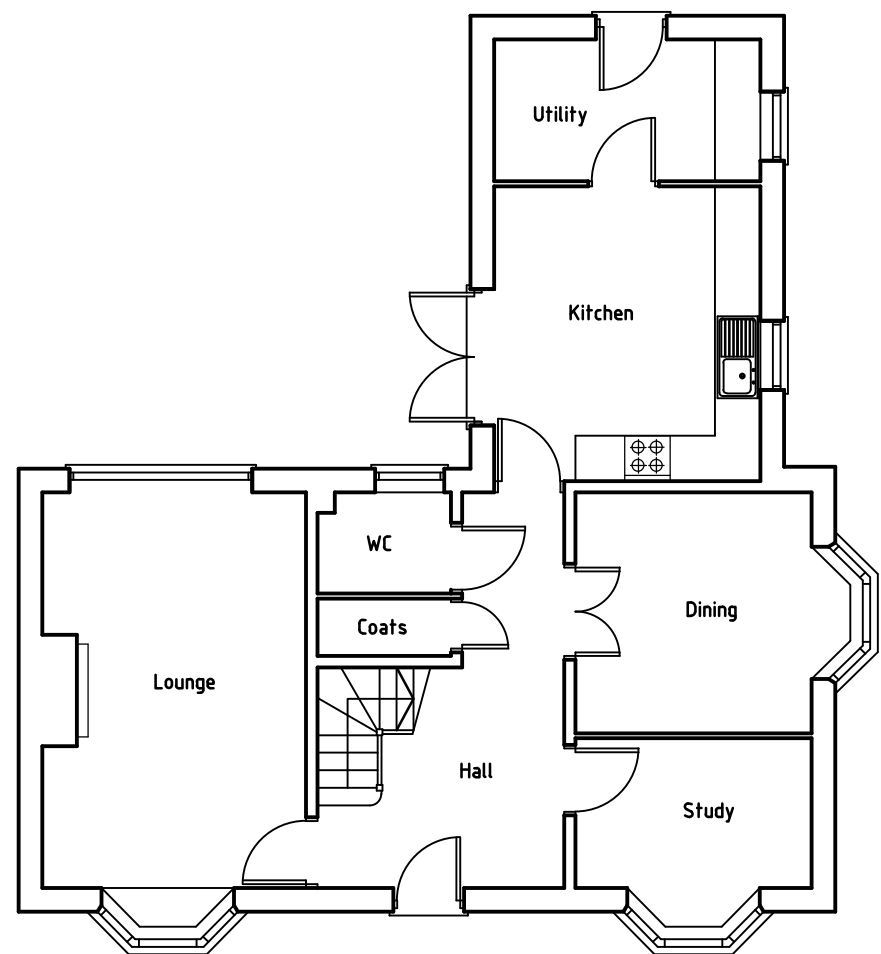

Ground Floor

Scale

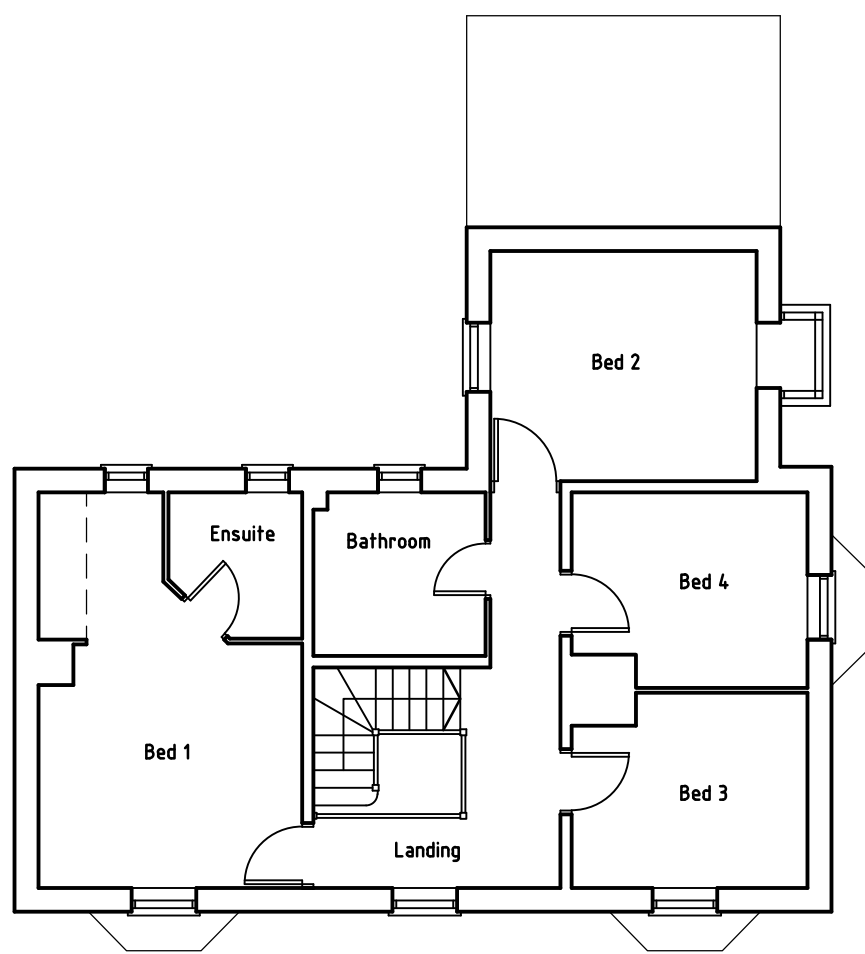

First Floor

Scale



Client Dr L. Edensor		Project Proposed extensions and alterations at 23 Normanton Road Crowland		
Drawing Existing Floor Plans				
Date Aug 2025	Scale 1:100 @ A3	Project No. 596	Drawing No. 03	Revision -