


- NOTES
- 1. All discrepancies to be referred to the Architect before commencing.
 - 2. This drawing is copyright.
 - 3. Do not scale this drawing. Only figured dimensions shall be used.


THESE DRAWINGS ARE INTENDED FOR PLANNING APPLICATION ONLY



Site Plan (Proposed)

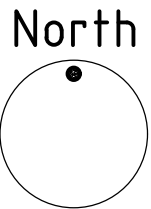

Key:-
Dimensions are approximate only

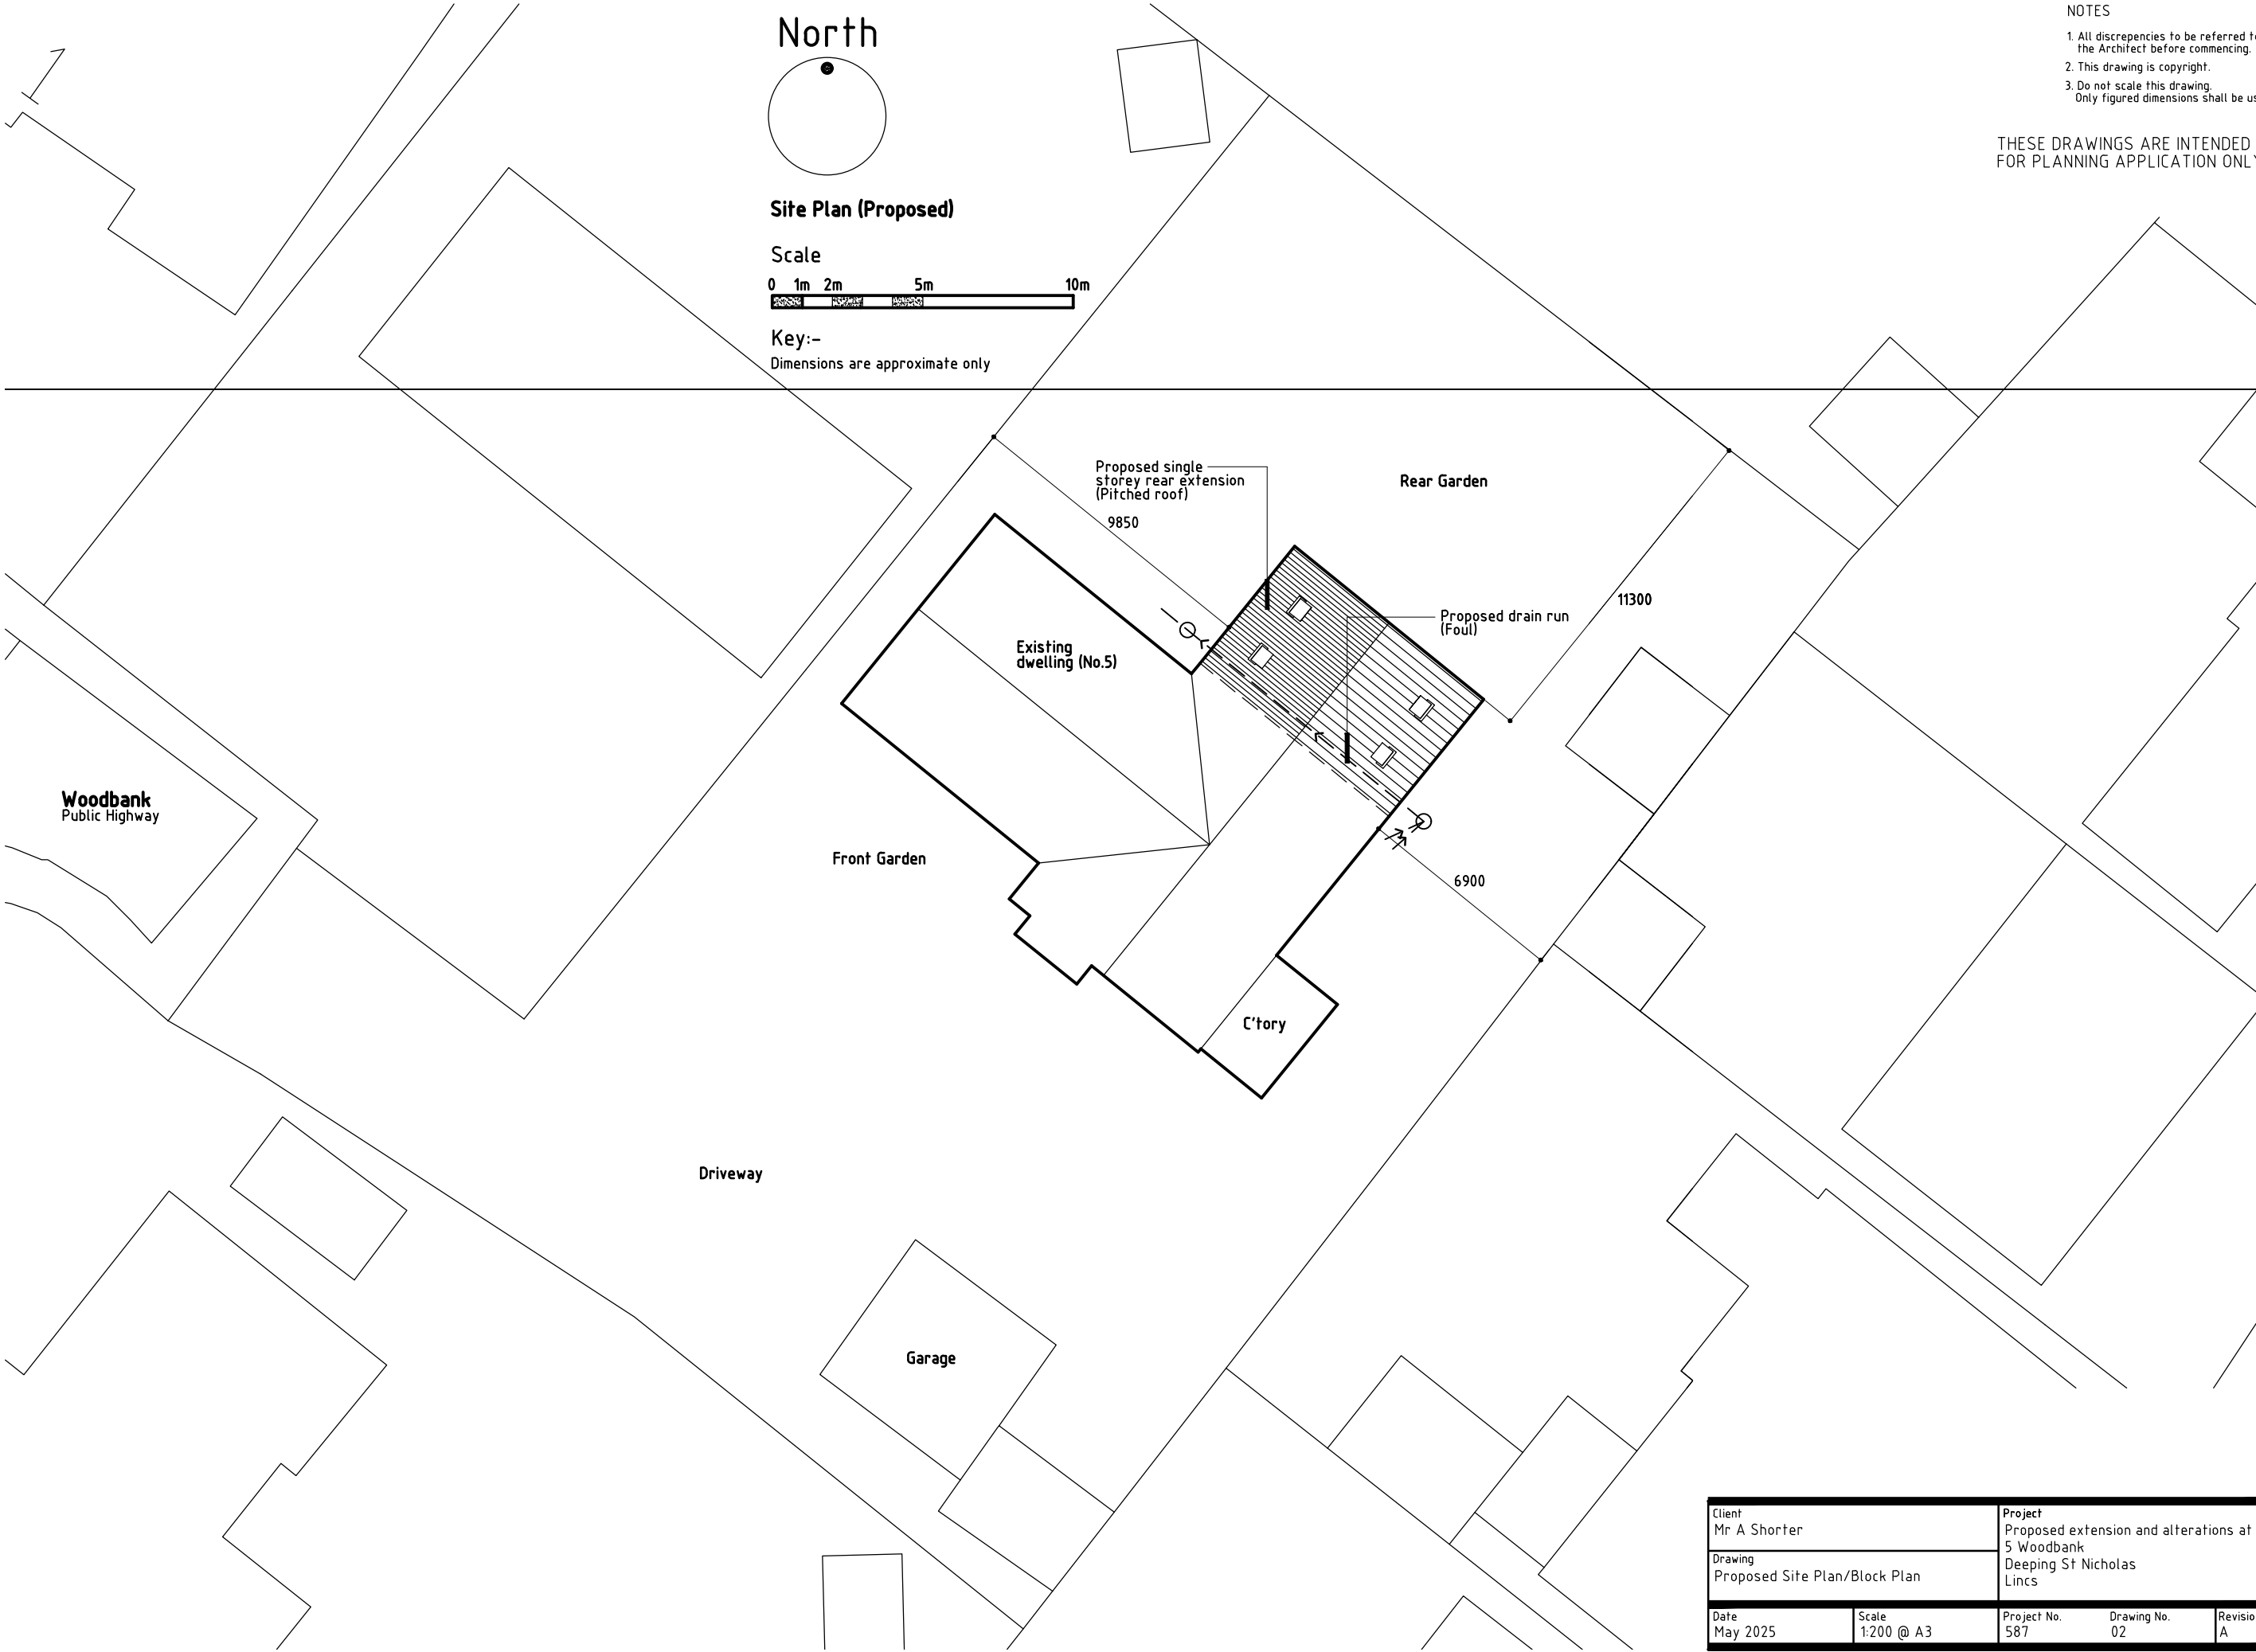

Client Mr A Shorter		Project Proposed extension and alterations at 5 Woodbank Deeping St Nicholas Lincs		
Drawing Proposed Site Plan/Block Plan				
Date May 2025	Scale 1:200 @ A3	Project No. 587	Drawing No. 02	Revision A