


NOTES

1. All discrepancies to be referred to the Architect before commencing.
2. This drawing is copyright.
3. Do not scale this drawing. Only figured dimensions shall be used.

THESE DRAWINGS ARE INTENDED FOR PLANNING APPLICATION ONLY

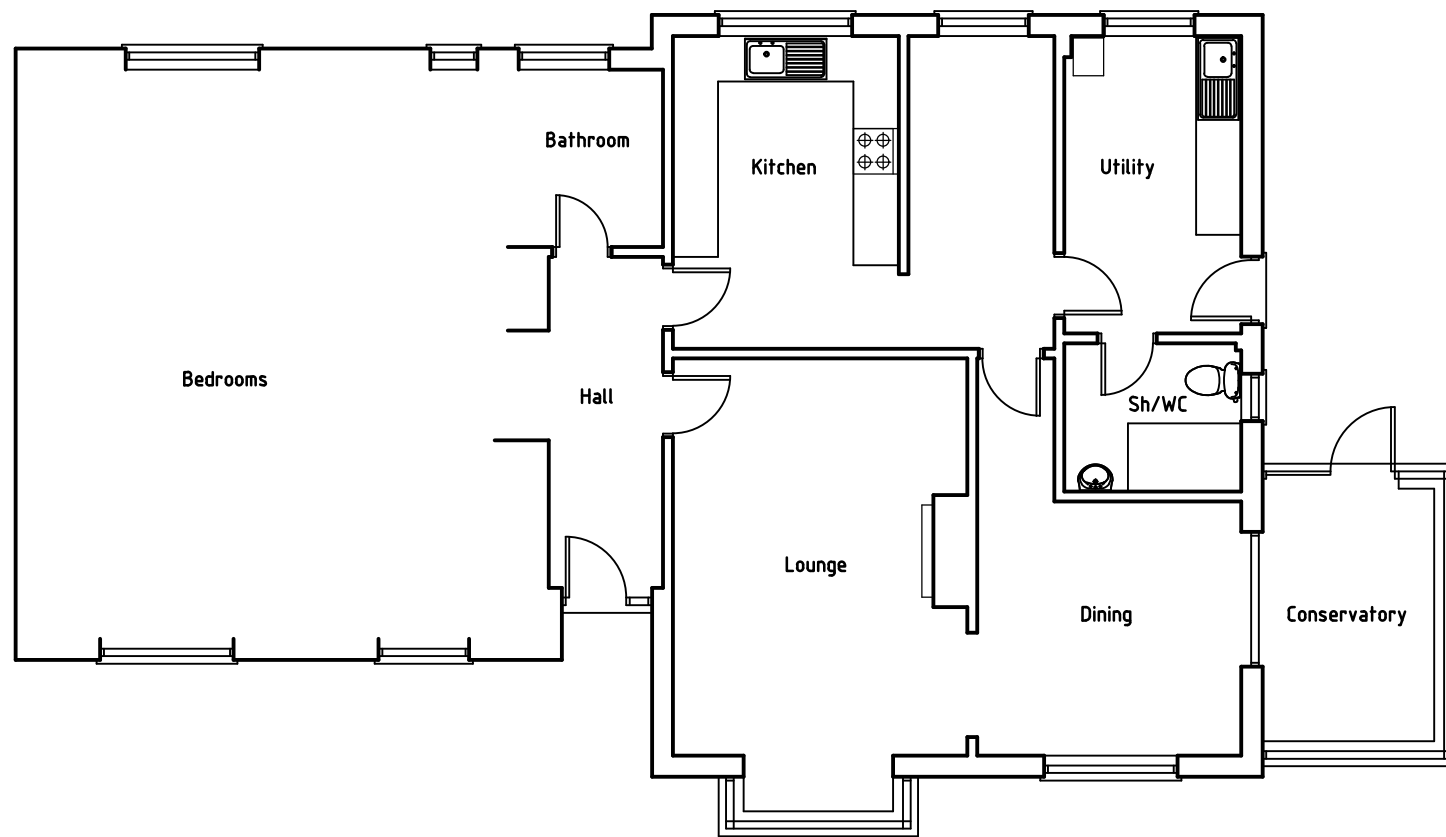

Ground Floor

Scale



Client Mr A Shorter		Project Proposed extension and alterations at 5 Woodbank Deeping St Nicholas Lincs		
Drawing Existing Ground Floor Plan				
Date May 2025	Scale 1:100 @ A3	Project No. 587	Drawing No. 03	Revision A