


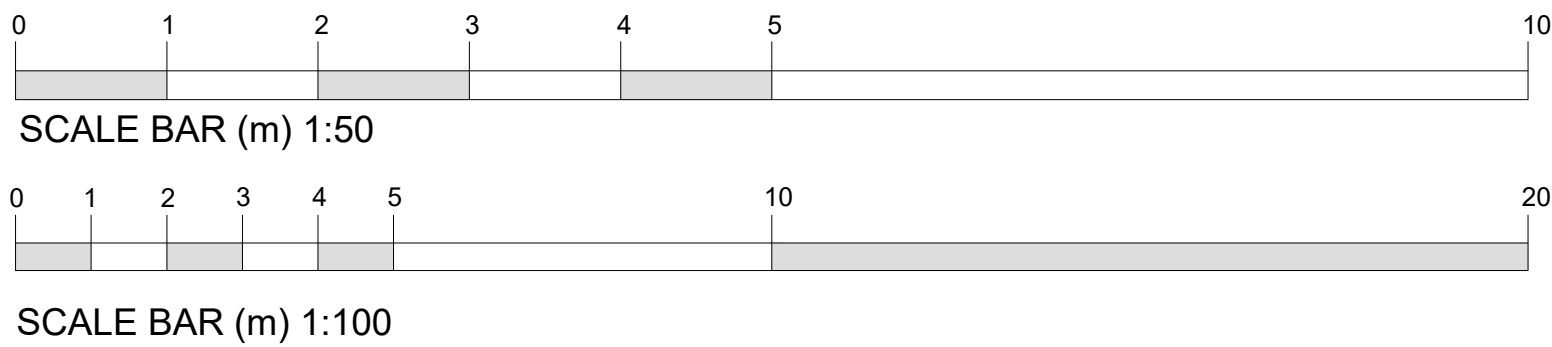

Proposed Ground Floor Plan  
Scale 1:50



Proposed Front (NW) Elevation  
Scale 1:100



Proposed Side (SW) Elevation  
Scale 1:100



Proposed Rear (SE) Elevation  
Scale 1:100



Proposed Side (NE) Elevation  
Scale 1:100

DESCRIPTION		PROJECT:	
SINGLE STOREY REAR EXTENSION, PORCH & GARAGE AT WENSOR HOUSE, MAIN ROAD, HOP POLE, SPALDING, PE11 3HL		SINGLE STOREY REAR EXTENSION, PORCH & GARAGE	
DATE: 28/11/2025		DRAWING:	
APPROVED: CT		PROPOSED FLOOR PLAN	
Do Not Scale From This Drawing		PROPOSED ELEVATIONS	
SCALE: as labelled		CLIENT:	
DRAWING BY: JC		Mr & Mrs N. Andrew	
SHEET: 0523/25/02A			

NOTES: THIS DRAWING/IMAGE INCLUDING ALL ITS CONTENT REMAINS THE PROPERTY OF JC ARCHITECTURAL CONSULTANT. NO UNAUTHORISED COPYING OR REPRODUCTION IN ANY FORM IS PERMITTED WITHOUT OBTAINING PRIOR WRITTEN PERMISSION FROM JC ARCHITECTURAL CONSULTANT. JC ARCHITECTURAL CONSULTANT RESERVES THE RIGHT TO WITHDRAW THIS INFORMATION AT ANY TIME. ALL DIMENSIONS ARE TO BE CONFIRMED ON SITE BY CONTRACTOR. ANY DISCREPANCIES ARE TO BE REPORTED TO JC ARCHITECTURAL CONSULTANT IMMEDIATELY. THE DESIGN HAS BEEN UNDERTAKEN AS FAR AS POSSIBLE TO AVOID RISKS TO HEALTH AND SAFETY OR TO REDUCE AND CONTROL THE EFFECTS OF ANY UNAVOIDABLE RISK. ANY RELEVANT INFORMATION REGARDING RISKS WHICH ARE NOT ABLE TO BE ELIMINATED WILL BE INCLUDED WITHIN THE PROJECT HEALTH AND SAFETY FILE.