


11A & B CHURCH STREET, DONINGTON, PE11 4UA
(Formerly 11 Church Street)

Drawing Number:
BGPP/11CS/152A

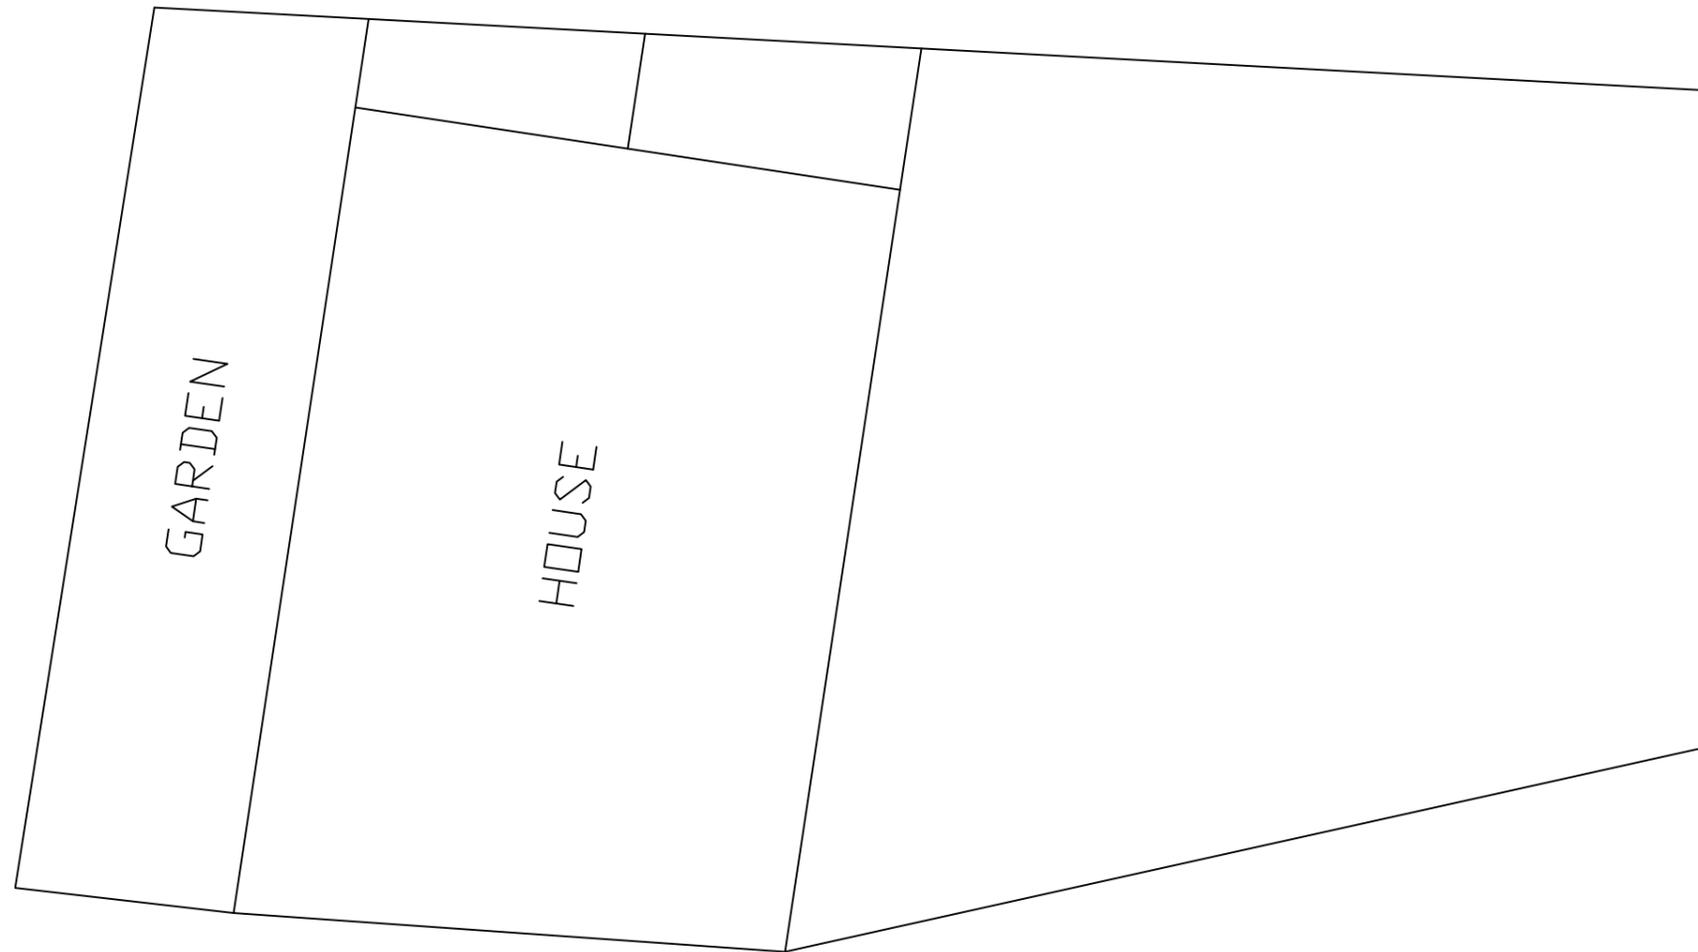

Object: Existing Site Plan	
Project: 11A/B CHURCH STREET	Date: 25/01/26
Revisions: N/a	Revisions: 1:100