





Front Elevation




Side Elevation

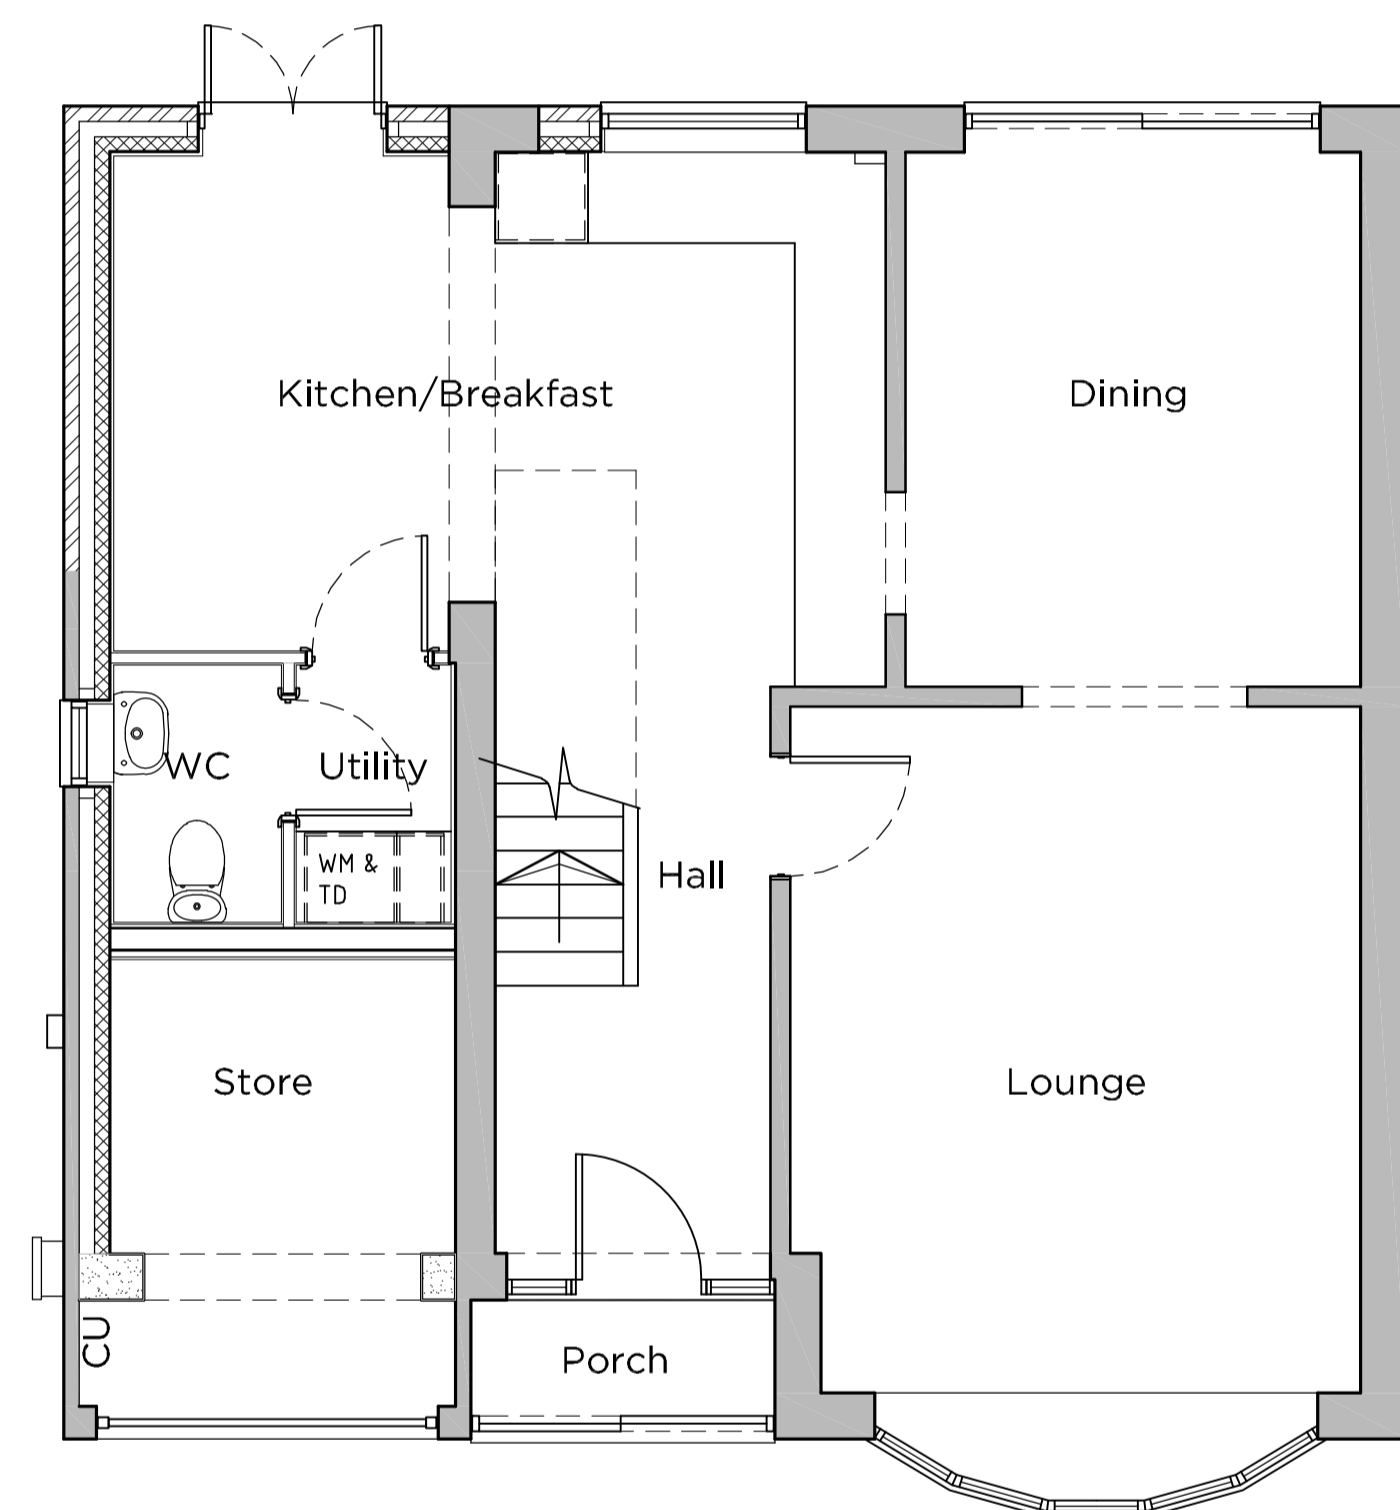

Proposed Ground Floor Layout

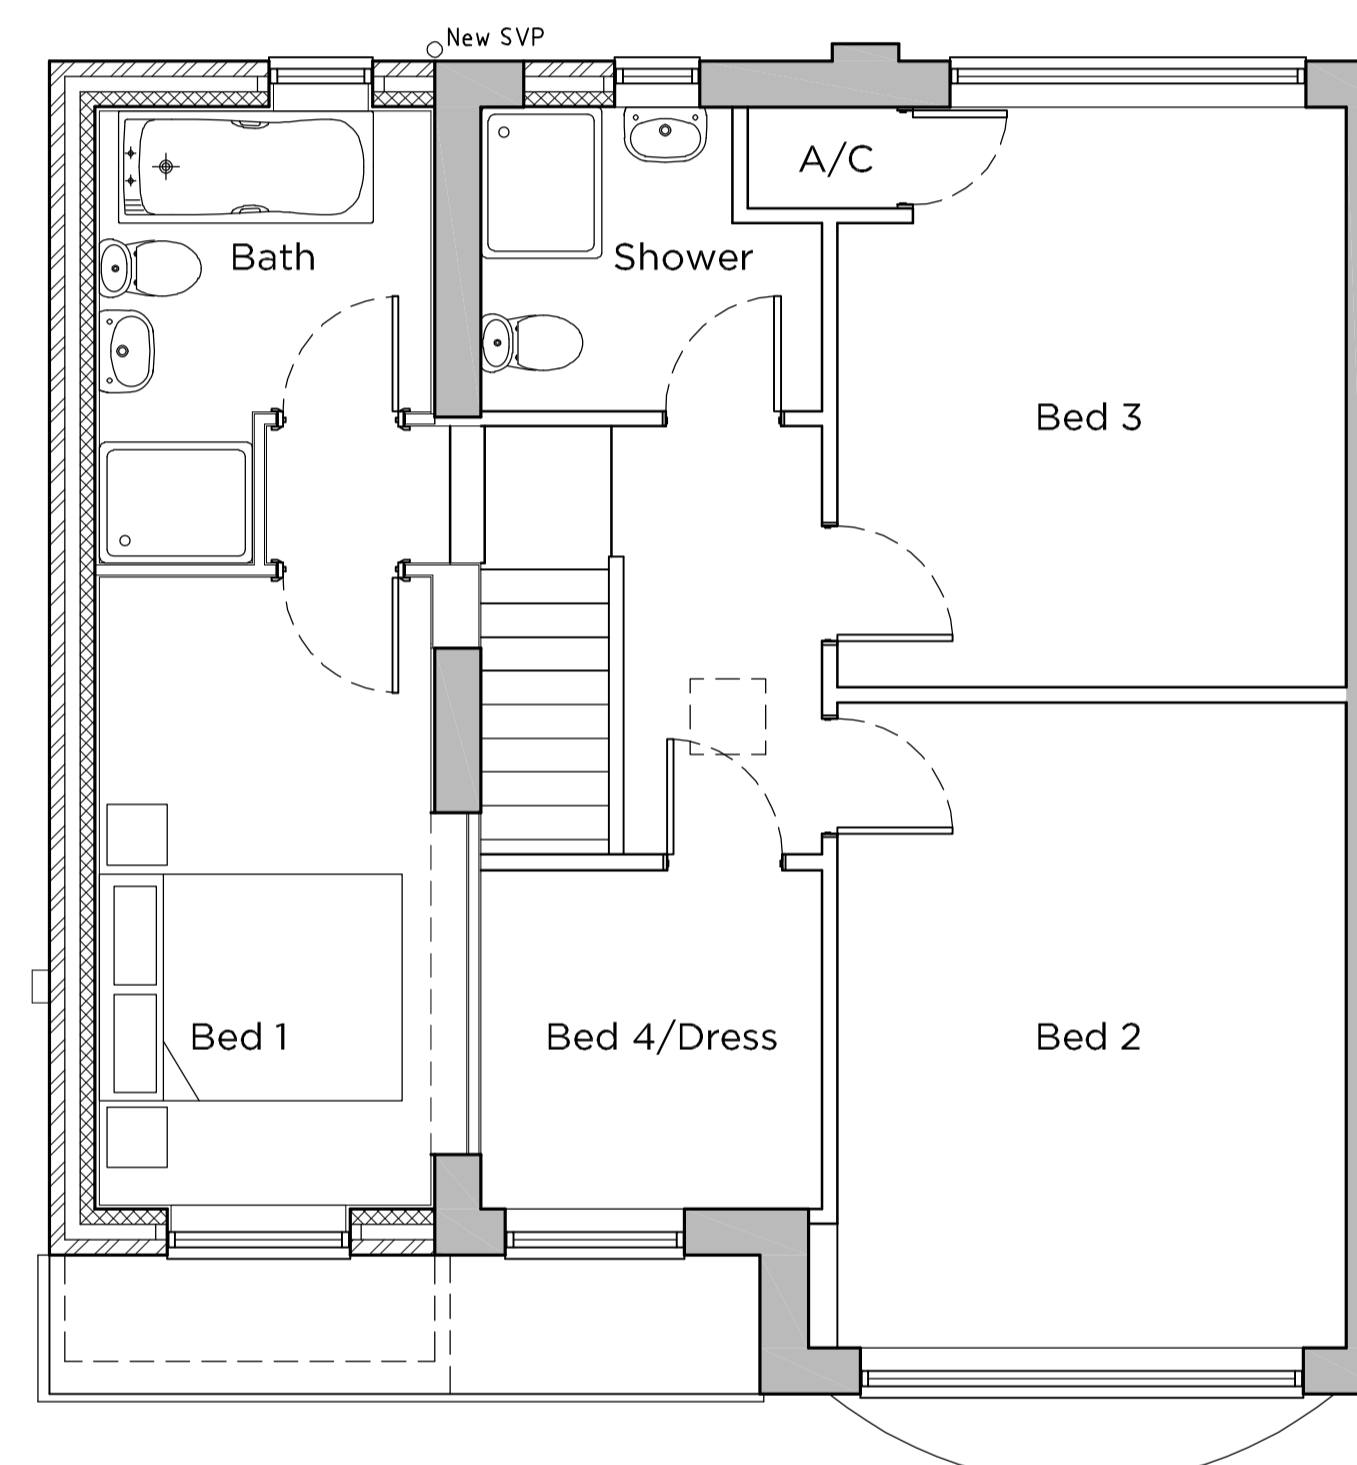

Proposed First Floor Layout

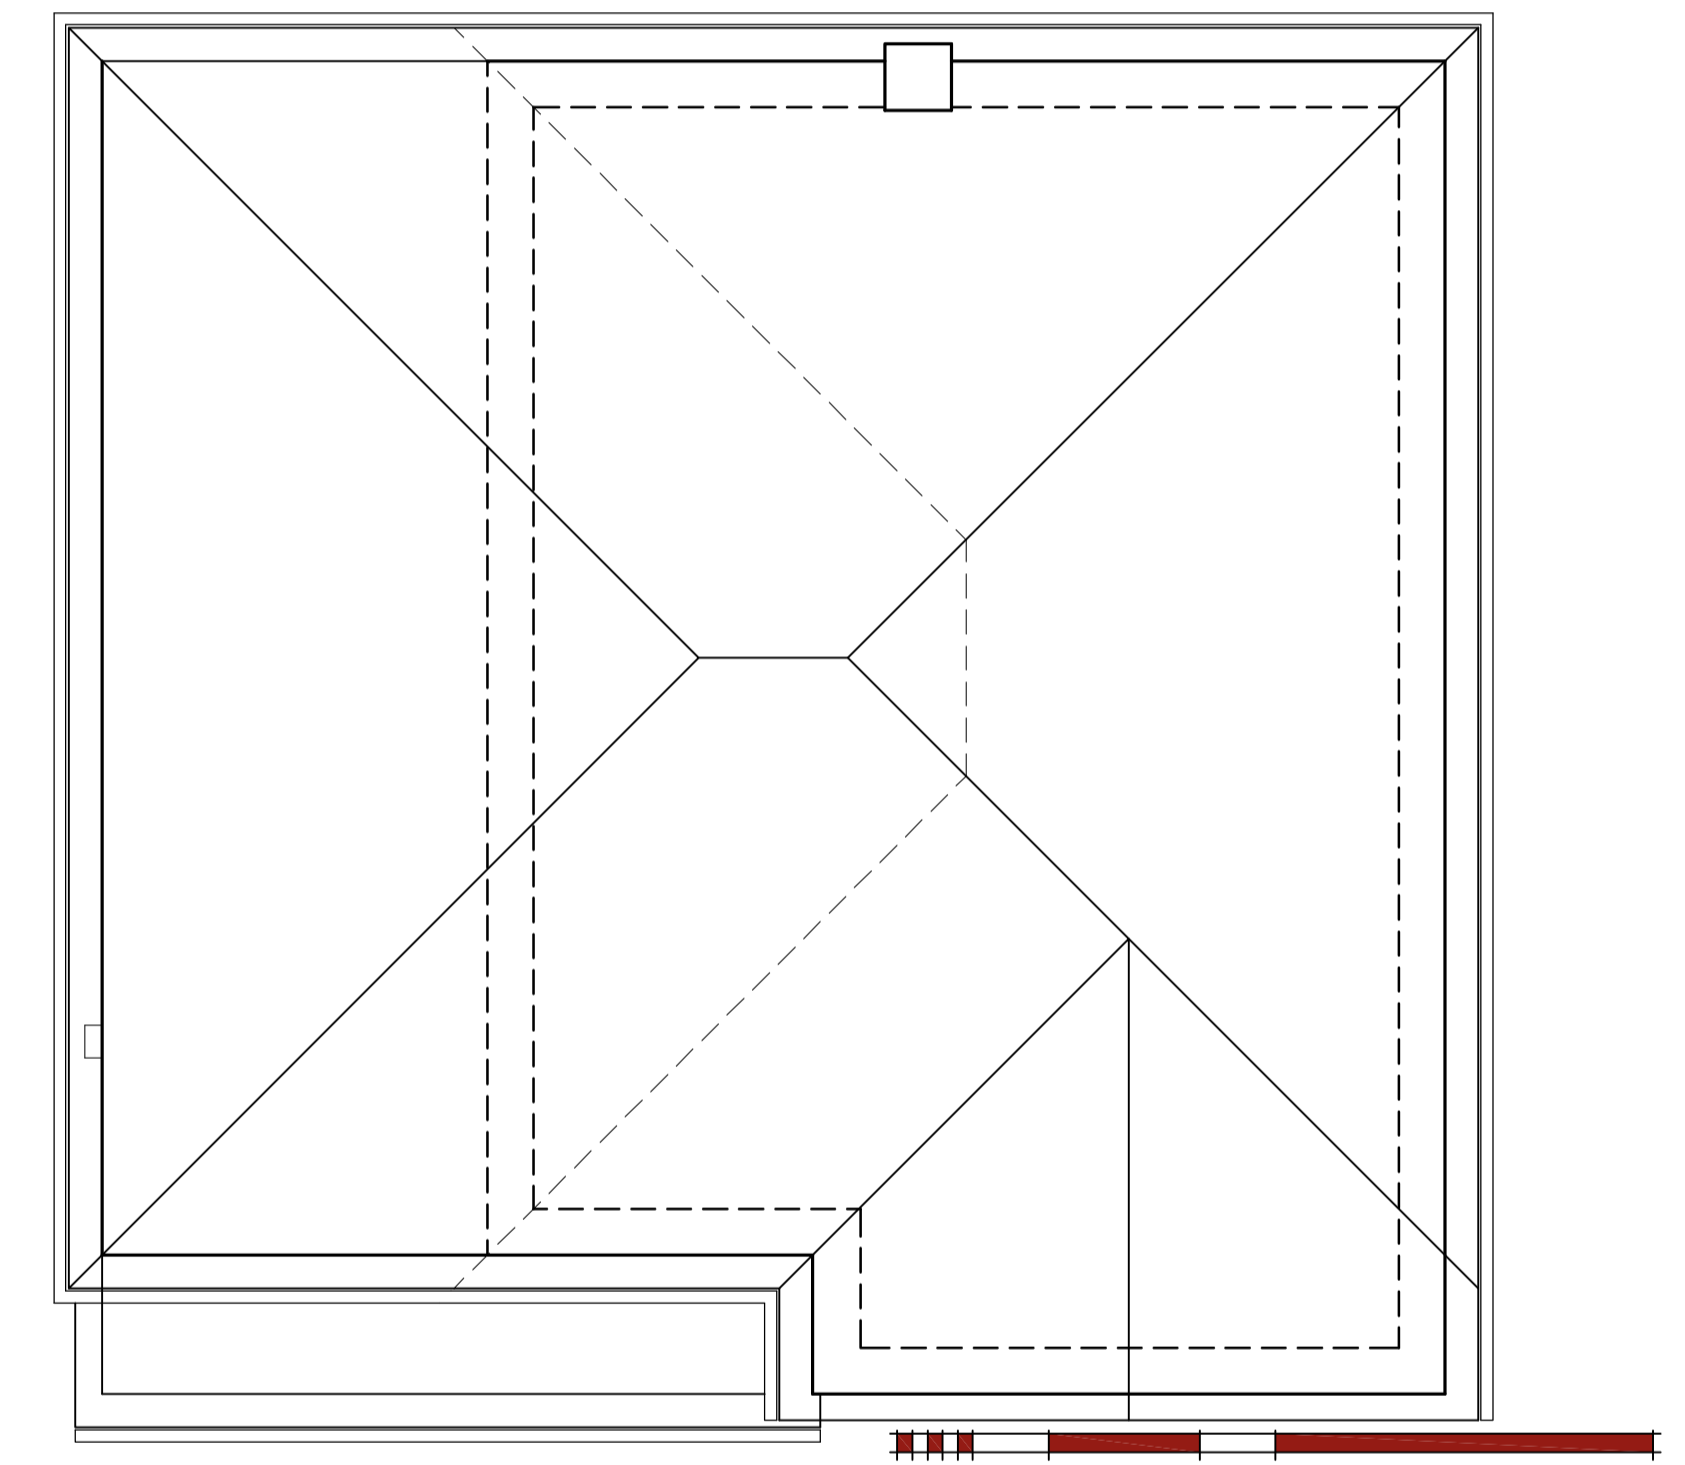


Proposed Roof Layout

0 0.5 1 2 2.5 5
Scale 1:50



Rear Elevation

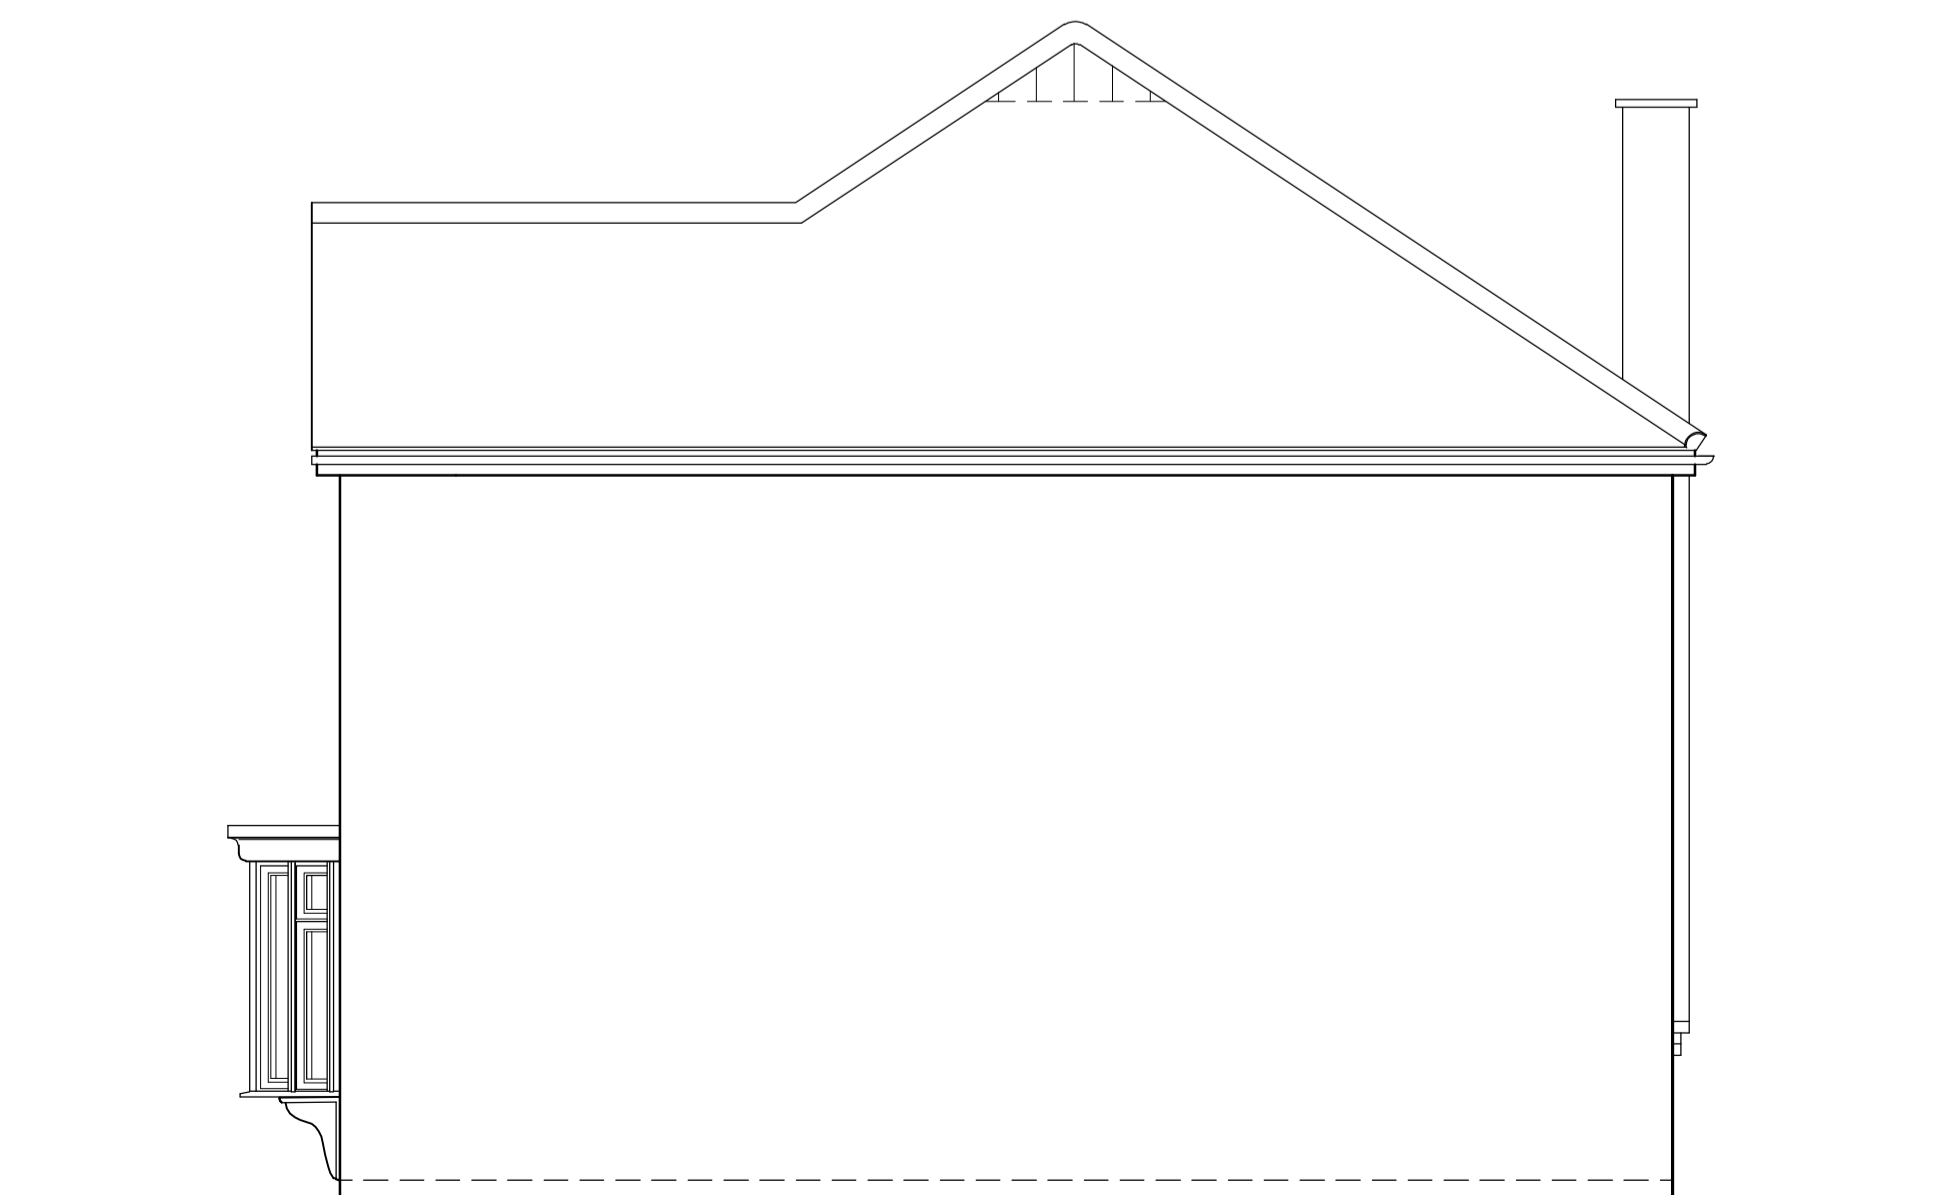

Side Elevation

seven22
ARCHITECTURE LTD

22 SHORE VIEW, PETERBOROUGH
CAMBRIDGESHIRE, PE7 8FS
E.info@seven22.co.uk - T.07799 585277

PROJECT
PROPOSED EXTENSION
3 LINDUM WAY
DONINGTON
SPALDING
LINCOLNSHIRE
PE11 4TX

CLIENT
Mr & Mrs BELL

TITLE
PROPOSED PLANS & ELEVATIONS

DRAWING No.
126 - P01

SCALE 1:50 @ A1 - 1:100 @ A3	DATE MARCH 2026	REV
---------------------------------	--------------------	-----