





FRONT ELEVATION

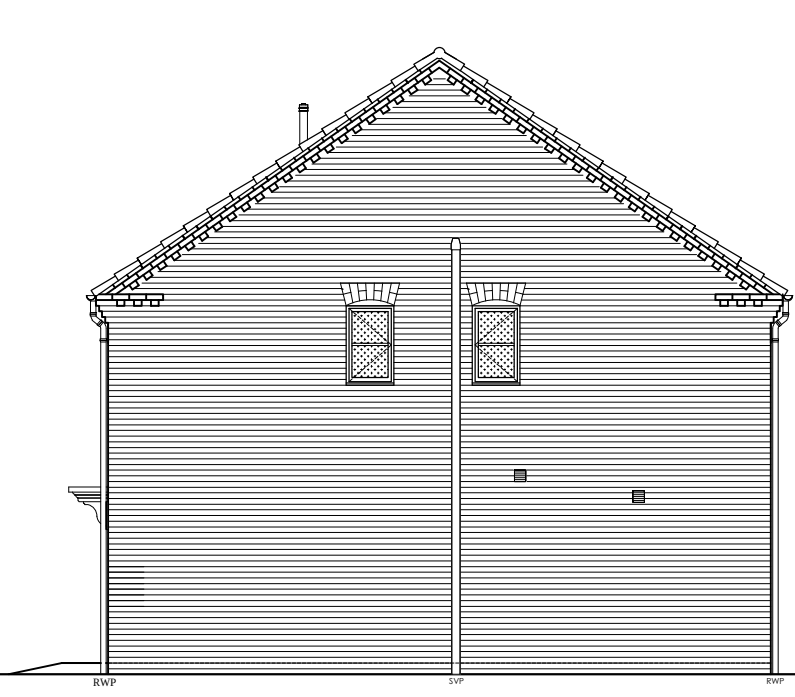


SIDE ELEVATION




REAR ELEVATION

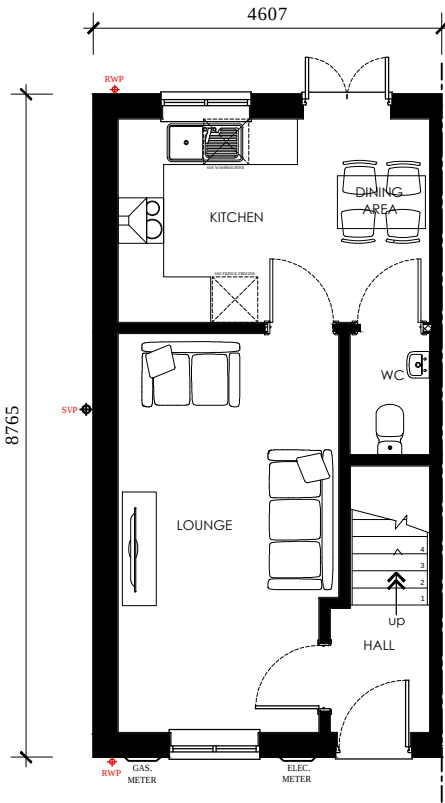

GROUND FLOOR

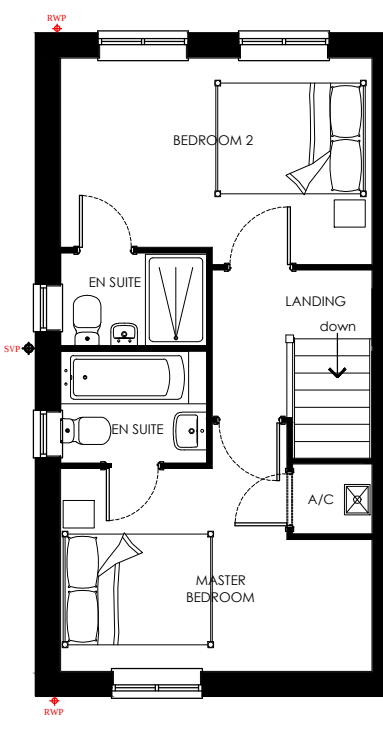

FIRST FLOOR

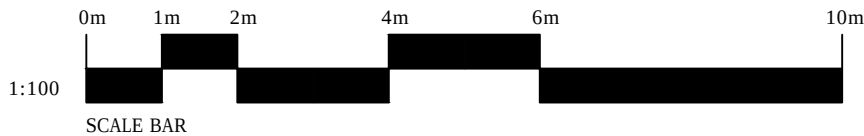

Rev.	Date	Description



1 Goodison Road, Lincs Gateway Business Park,
Spalding, Lincs, PE12 6FY T: 01406 490590

PROJECT:

ASHWOOD HOMES
HOUSE TYPE

HOUSE TYPE:

DEE
(732sq ft)

DRAWING:

HOUSE TYPE
DESIGN SHEET

SCALE: 1:100@A3 DRAWN: MII

DATE: JAN.2019 REVISION: -

DRAWING No: DEE-DS-01