


11a, b & c CHURCH STREET, DONINGTON, PE11 4UA
(Formerly 11 Church Street)

Drawing Number:
BGPP/11CS/102A

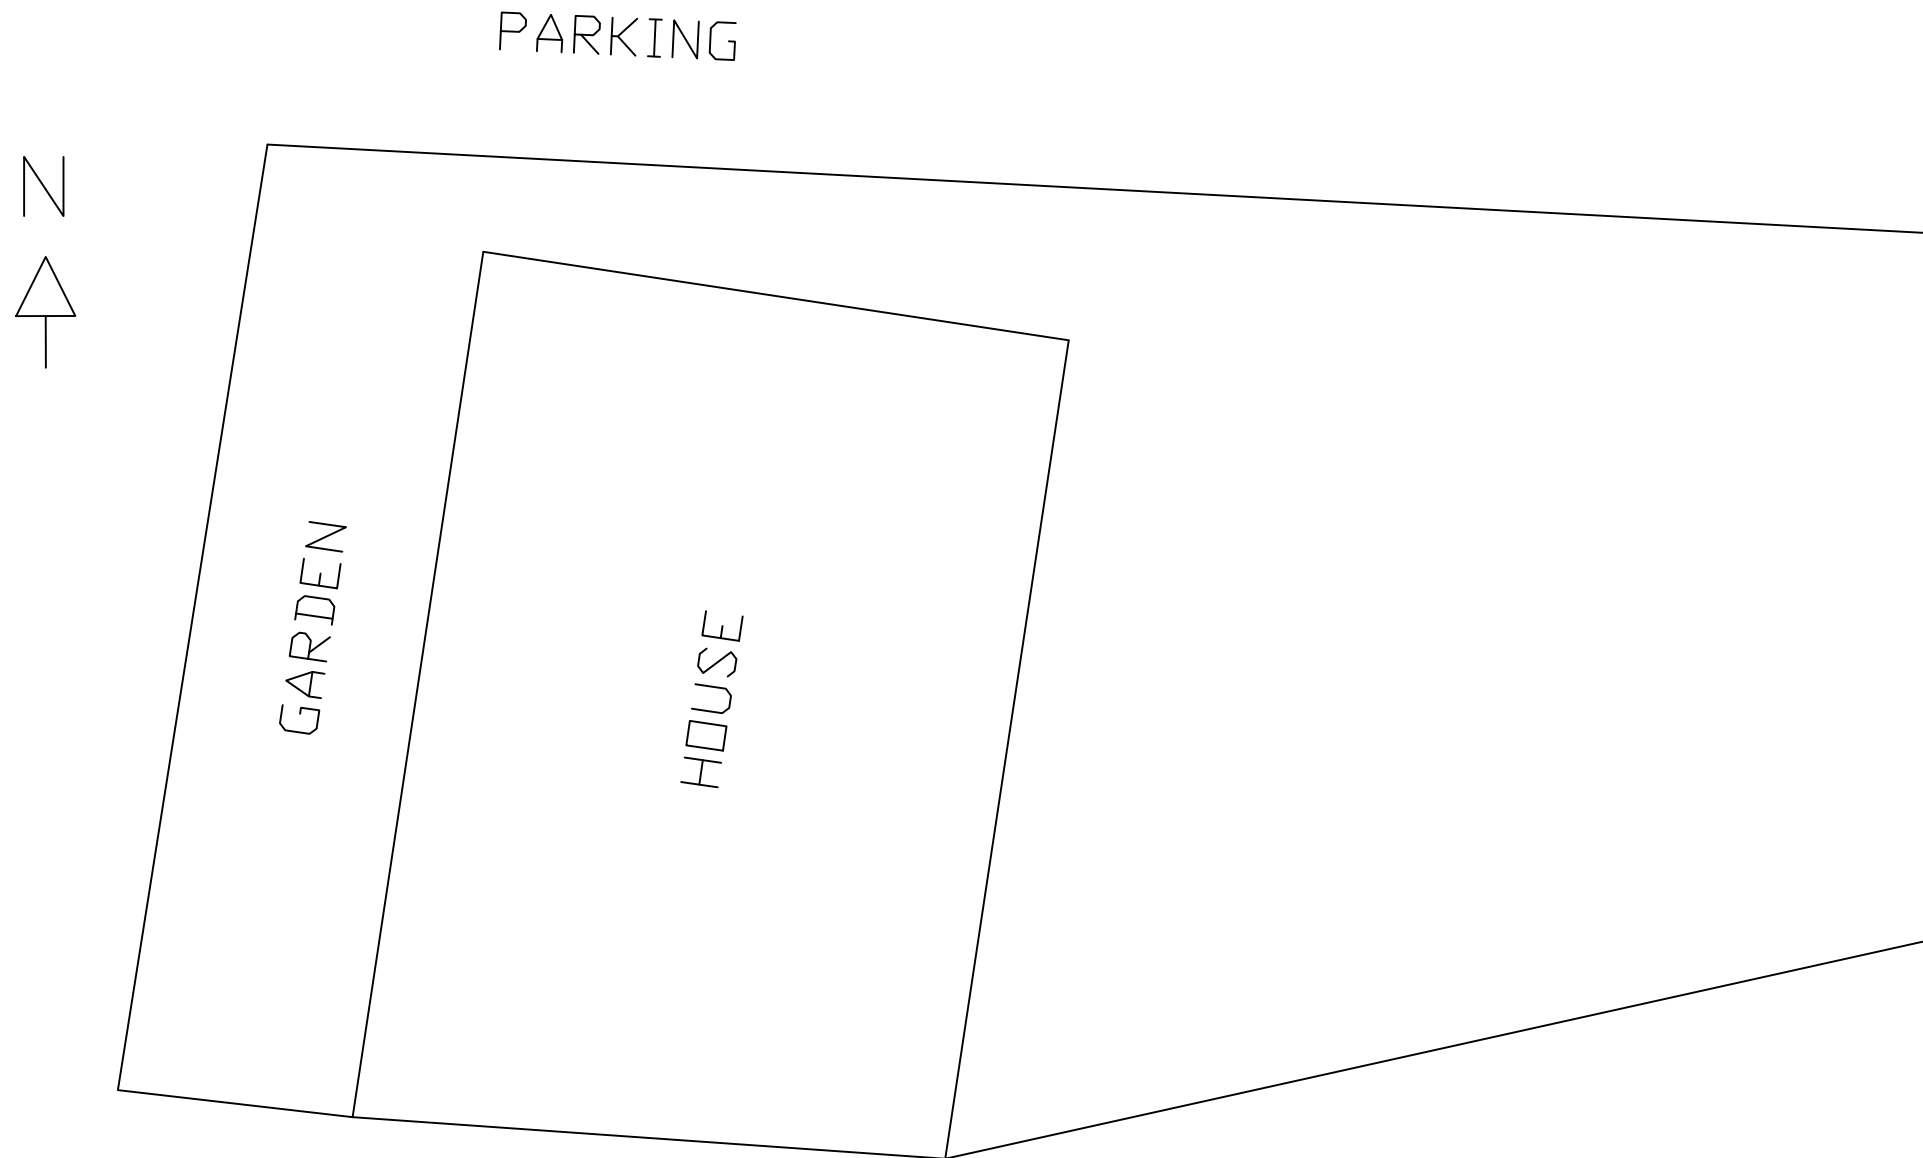

Object: Existing Site Plan	
Project: 11A/B/C CHURCH STREET	Date: 31/07/25
Revisions: N/a	Revisions: 1:100