



HOLBEACH MANOR EAST,
FLEET ROAD, HOLBEACH




Front Elevation

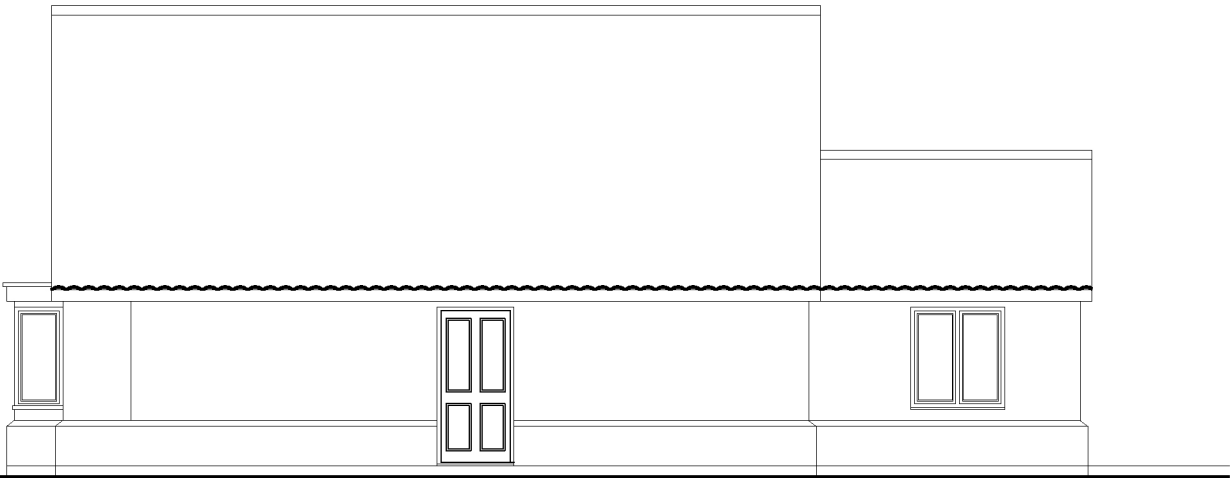

Right Side Elevation

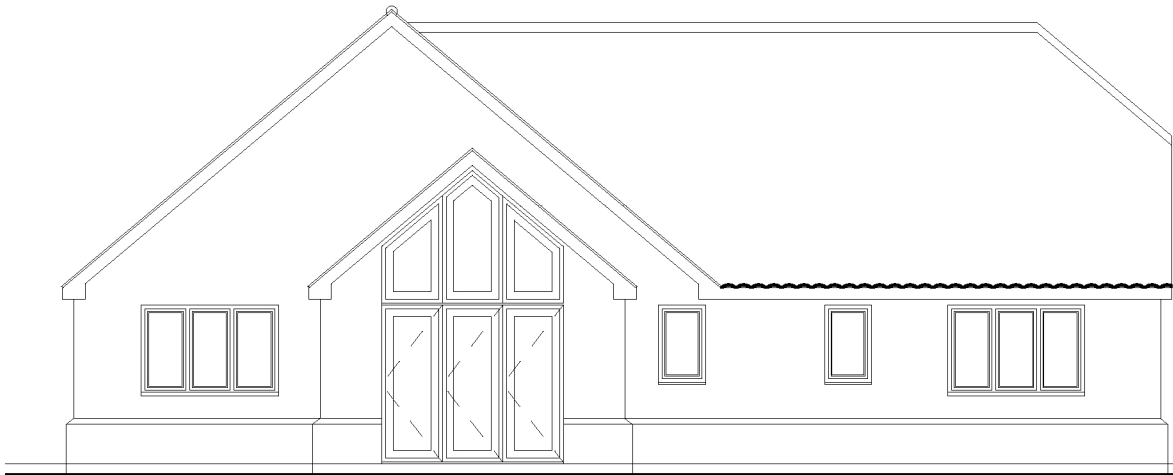

Rear Elevation

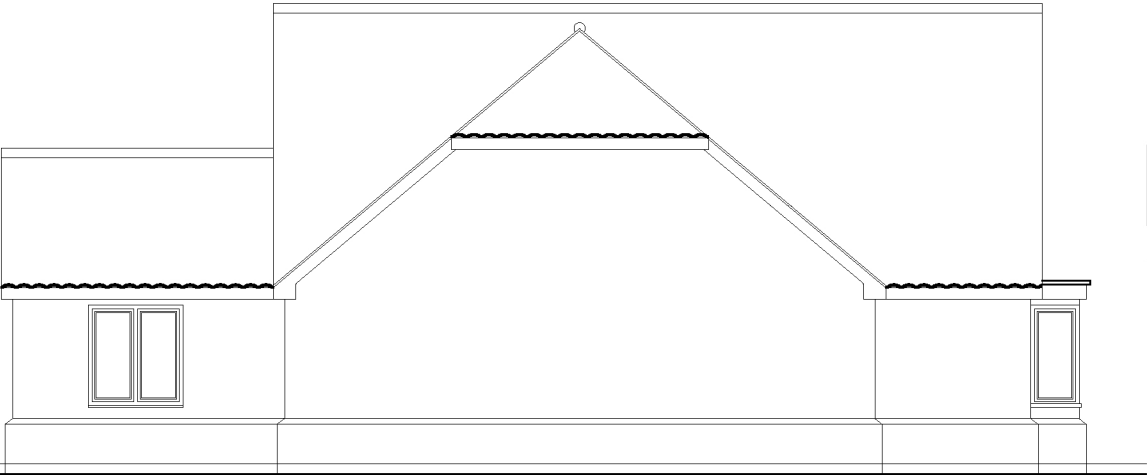

Left Side Elevation

PLOT 1 - ELEVATIONS

NOTES:

The details depicted on this drawing are the copyright to Seagate Homes and may not be reproduced without permission. This drawing must not be re-issued, loaned or copied without the consent. Errors omissions and discrepancies should be reported to the originator immediately.

All dimensions to be checked on site prior to construction or off-site fabrication by the Contractor, his Sub-contractor or Supplier.

Do not scale plans - use figure or grid dimensions where given. Any deviation from the drawing is to be reported to the originator immediately.

IF IN DOUBT ASK !

Revision	Notes	Date



Project: PROPOSED RESIDENTIAL DEVELOPMENT, HOLBEACH MANOR - EAST FLEET ROAD, HOLBEACH	
Drawing: PLOT 1 ELEVATIONS	
Drawn: MD	Date: 27.05.2021
Status: PLANNING	Scale: 1:100 @A3
Drawing Number: HME-SH-PD-AR-02	