

HOLBEACH MANOR EAST, FLEET ROAD, HOLBEACH

NOTES:

The details depicted on this drawing are the copyright to Seagate Homes and may not be reproduced without permission. This drawing must not be re-issued, loaned or copied without the consent. Errors omissions and discrepancies should be reported to the originator immediately.


All dimensions to be checked on site prior to construction or off-site fabrication by the Contractor, his Sub-contractor or Supplier.

Do not scale plans - use figure or grid dimensions where given. Any deviation from the drawing is to be reported to the originator immediately.

IF IN DOUBT ASK I




Front Elevation

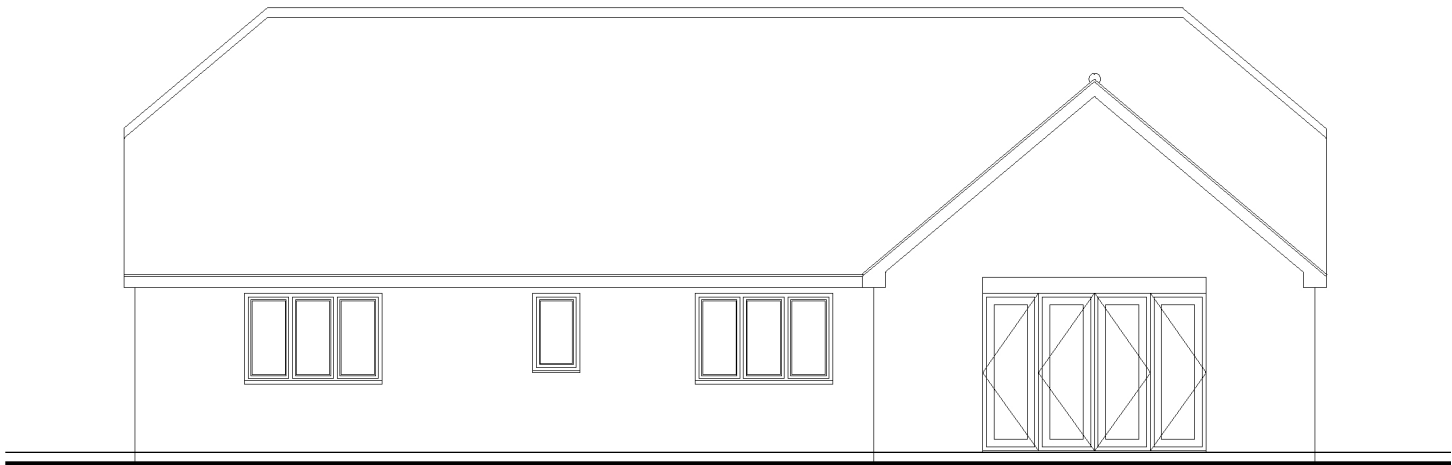

Rear Elevation



Left Side Elevation

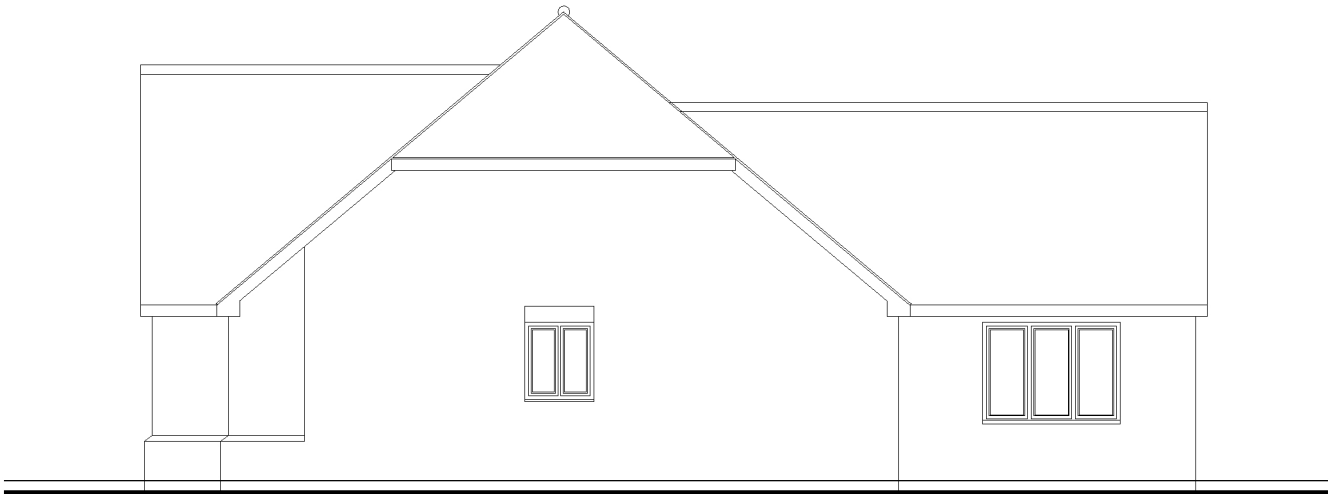

Right Side Elevation

PLOT 2 - ELEVATIONS

Revision	Notes	Date



Project: PROPOSED RESIDENTIAL DEVELOPMENT,
HOLBEACH MANOR - EAST
FLEET ROAD, HOLBEACH

Drawing: PLOT 2
ELEVATIONS

Drawn: MD **Date:** 27.05.2021

Status: PLANNING **Scale:** 1:100 @A3

Drawing Number: HME-SH-PD-AR-04