
## HOLBEACH MANOR EAST, FLEET ROAD, HOLBEACH

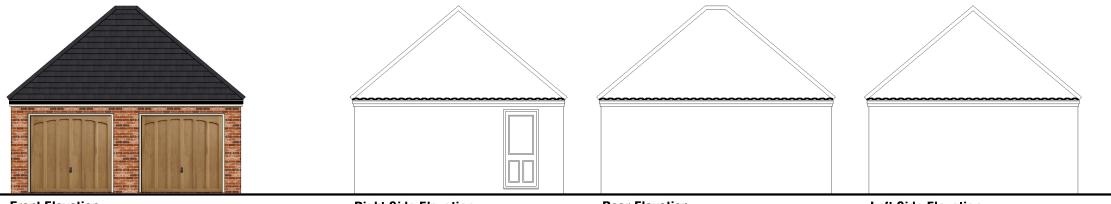


Front Elevation Plot 3

**Right Side Elevation** 

**Rear Elevation** 

**Left Side Elevation** 

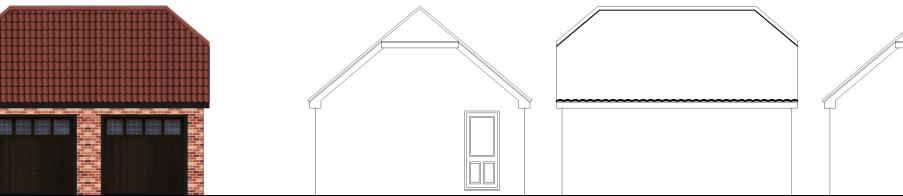

**Front Elevation** Plot 1


**Right Side Elevation** 

**Rear Elevation** 


**Left Side Elevation** 



**Front Elevation** Plot 2

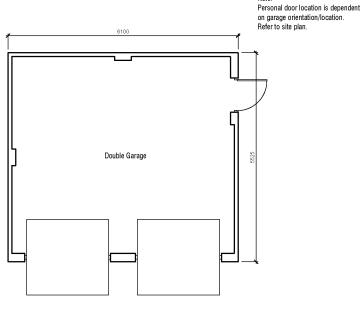

Double Garage Plan Plots 1, 2 & 3

 



NOTES:

The details depicted on this drawing are the copyright to Seagate Homes and may not be reproduced without permission. This drawing must not be re-issued, loaned or copied without the consent. Errors omissions and discrepancies should be reported to the originator immediately.

All dimensions to be checked on site prior to construction or off-site fabrication by the Contractor, his Sub-contractor or Supplier. Do not scale plans - use figure or grid dimensions where given. An deviation from the drawing is to be reported to the originator immediately. IF IN DOUBT ASK!

PROPOSED RESIDENTIAL DEVELOPMENT, EAST OF HOLBEACH MANOR, FLEET ROAD, HOLBEACH

## Drawing:

**DETACHED GARAGES** PLANS AND ELEVATIONS

Drawn: MD Date: 27.05.2021

Status: PLANNING Scale: 1:100 @A3

## Drawing Number:

HME-SH-PD-AR-12