



Front Elevation




Side Elevation

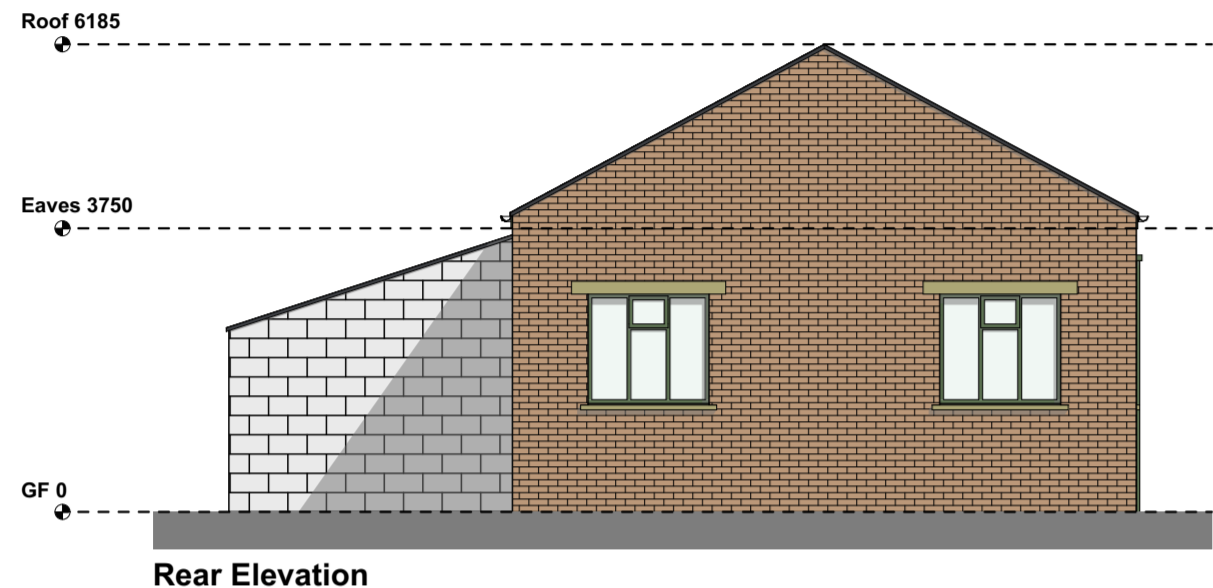

Rear Elevation

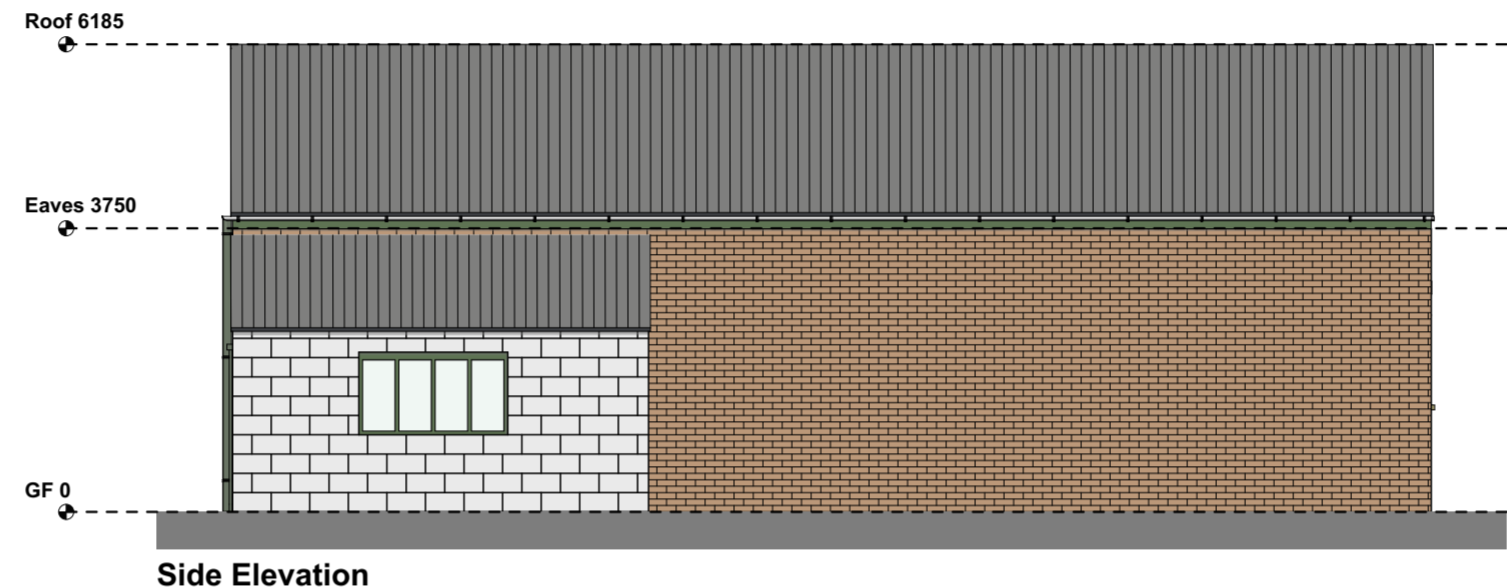

Side Elevation

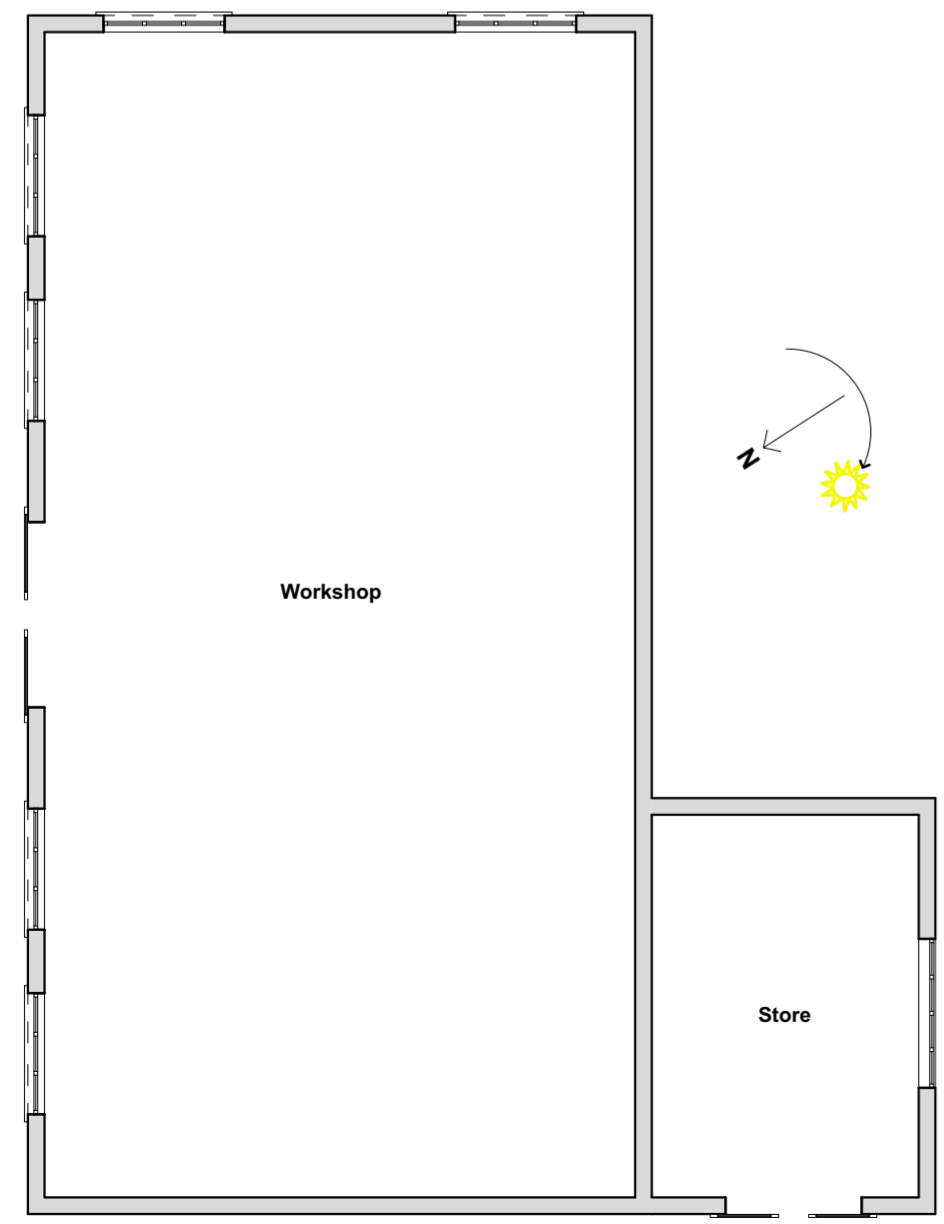

Ground Floor

WALL LEGEND	
	EXISTING WALL
	PROPOSED NEW WALL
	REMOVED WALL



Scale Bar 1:100

**Please Note:**

- This drawing may be printed and scaled FOR PLANNING PURPOSES.
- All dimensions to be CHECKED ON SITE and any DISCREPANCY reported to Design Three Sixty.
- The site boundary shown is the best assumed from available data & does NOT represent legal ownership.
- All dimensions in mm unless otherwise stated.

Revisions

DESIGN THREE SIXTY

E: info@designthreesixty.co.uk  
 T: +44 (0) 7904 224864  
 W: www.designthreesixty.co.uk

**Project:**  
 Class Q Conversion of Farm Building to Residential

Gables Nursery,  
 New Fen Drove,  
 Gedney Hill  
 Spalding  
 PE12 0PY

**Client:**  
 Mr N Geerlings

**Drawing Title:**

**Existing Layouts and Elevations**

**Drawing by:** IG / KF      **Checked by:** IG / KF

**Date:** 11-07-2024      **Scale:** 1:100 @A2

**Drawing Number:** 157-01      **Revision:** A / B / C / D / E / F / G / H / I / J / K