


Front Elevation

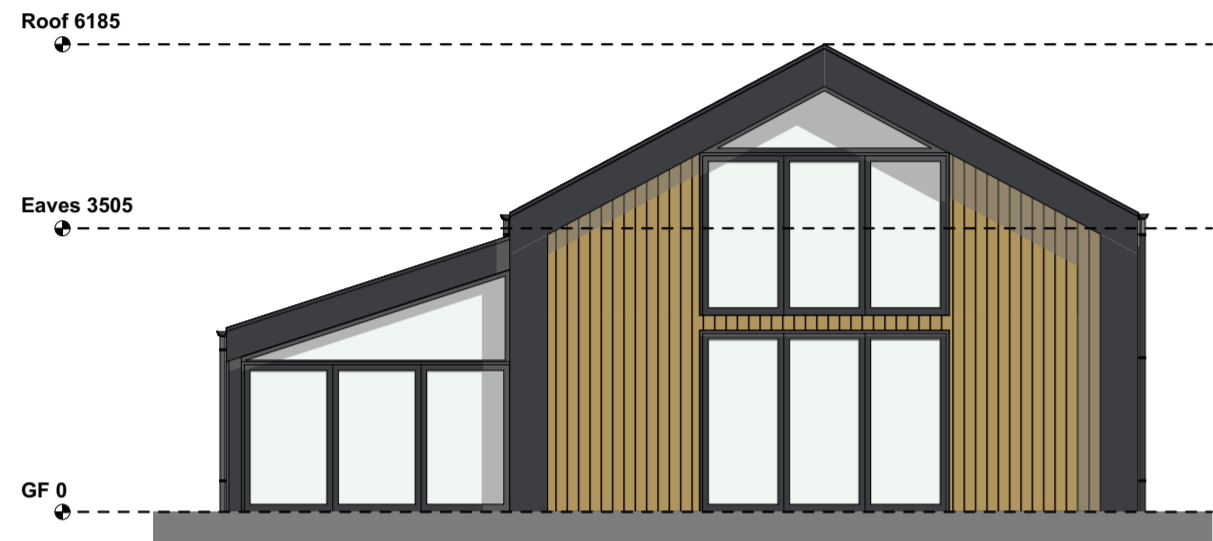

Rear Elevation



Side Elevation




Side Elevation




Please Note:

- This drawing may be printed and scaled FOR PLANNING PURPOSES.
- All dimensions to be CHECKED ON SITE and any DISCREPANCY reported to Design Three Sixty.
- The site boundary shown is the best assumed from available data & does NOT represent legal ownership.
- All dimensions in mm unless otherwise stated.

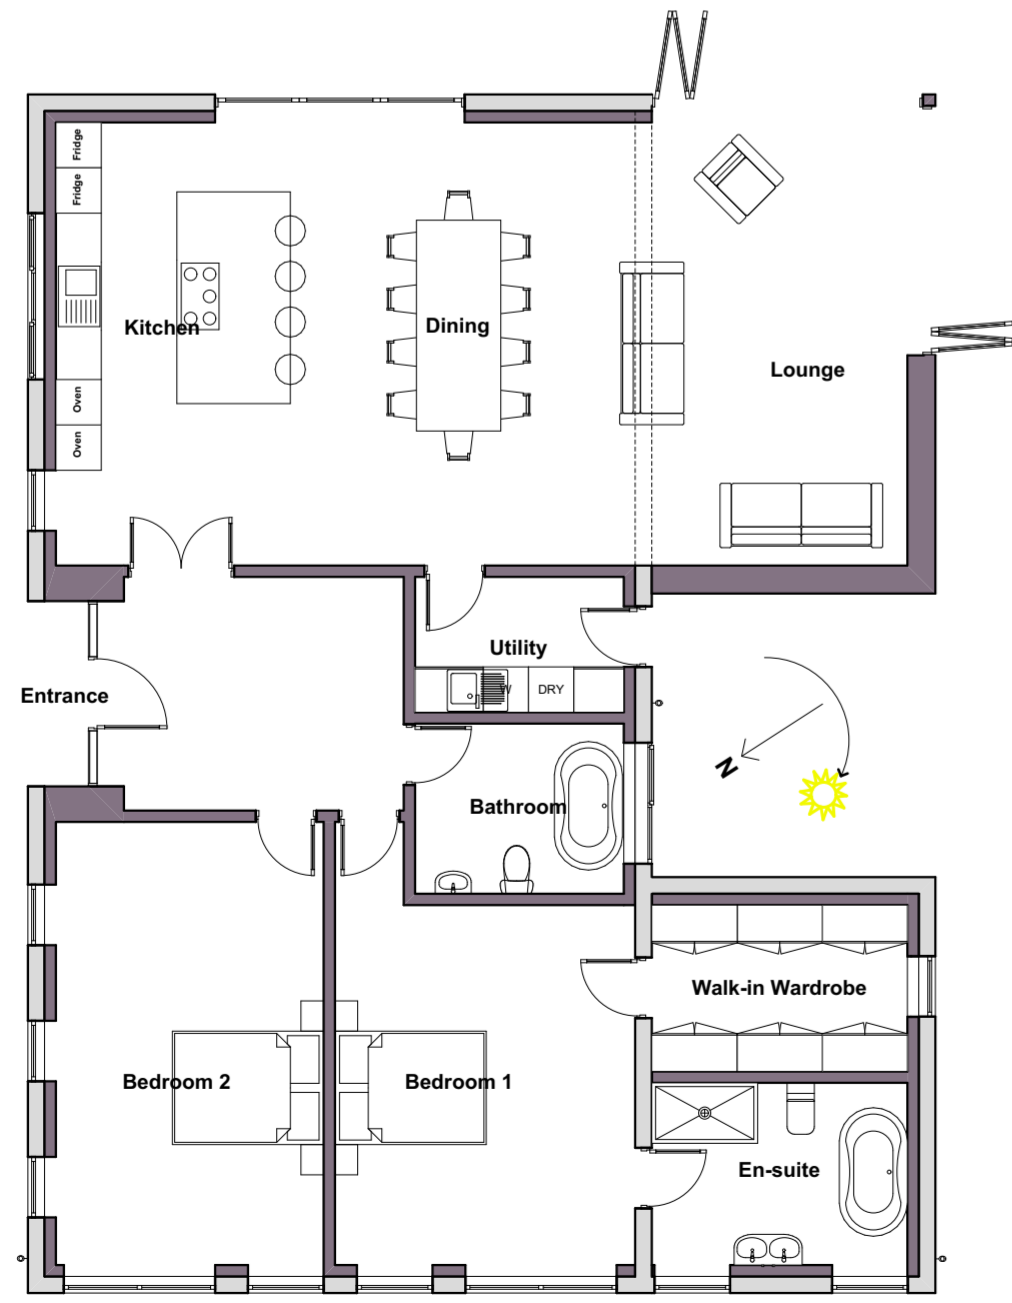

Ground Floor

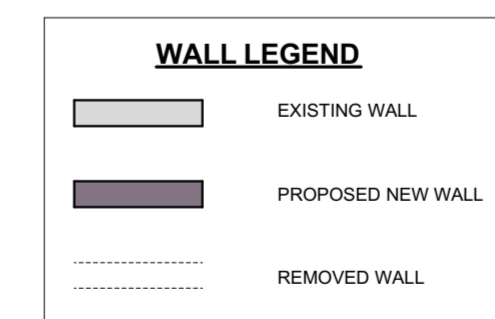

Scale Bar 1:100

Revisions.

DESIGN THREE SIXTY

E: info@designthreesixty.co.uk
 T: +44 (0) 7904 224864
 W: www.designthreesixty.co.uk

Project: Class Q Conversion of Farm Building to Residential

Gables Nursery,
 New Fen Drove,
 Gedney Hill
 Spalding
 PE12 0PY
Client:
 Mr N Geerlings

Drawing Title:

Proposed Layouts and Elevations

Drawing by: IG / KF	Checked by: IG / KF
Date: 11-07-2024	Scale: 1:100 @A2
Drawing Number: 157-02	Revision: 0 / A / B / C / D / E / F / G / H / I / J / K