




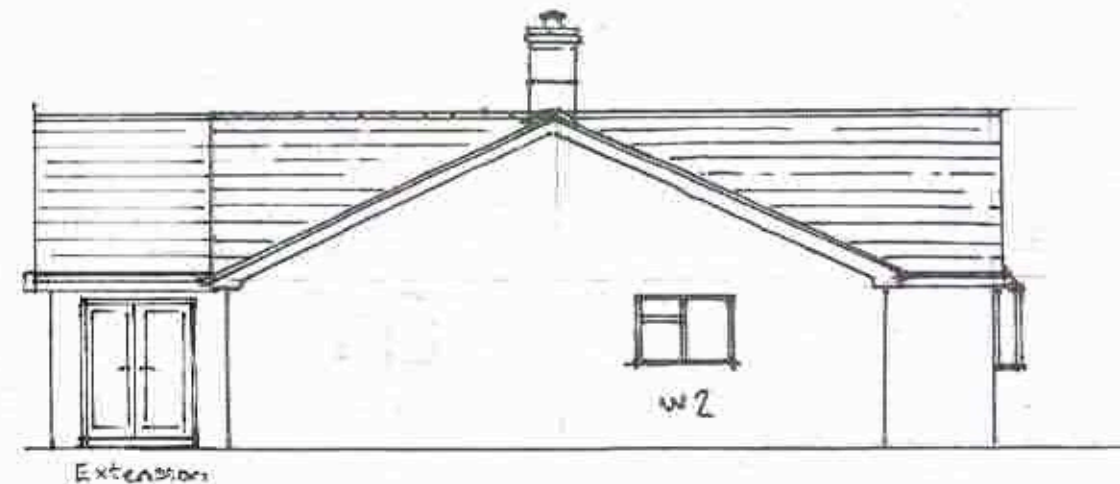

PROPOSED SIDE ELEVATION (ENE) SCALE 1:100 @ A3

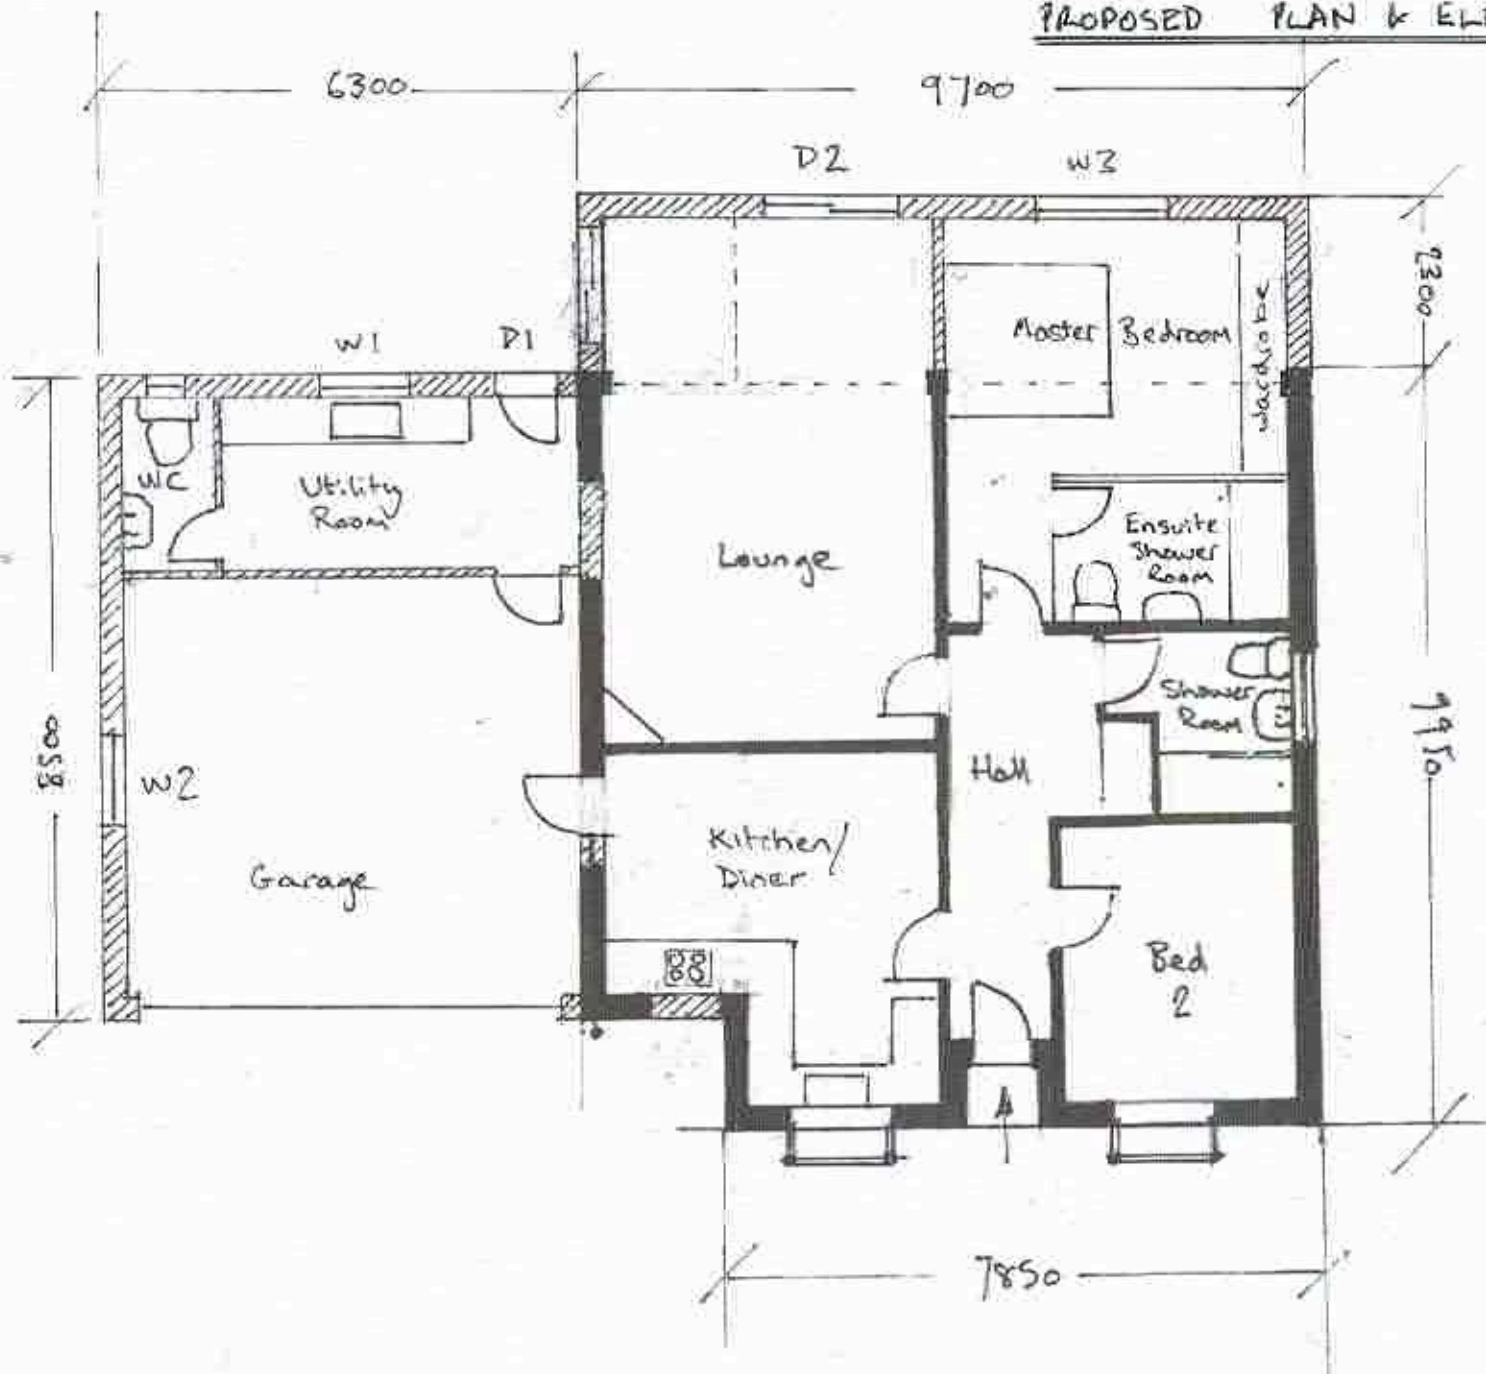

PROPOSED REAR ELEVATION (SSE) SCALE 1:100 @ A3

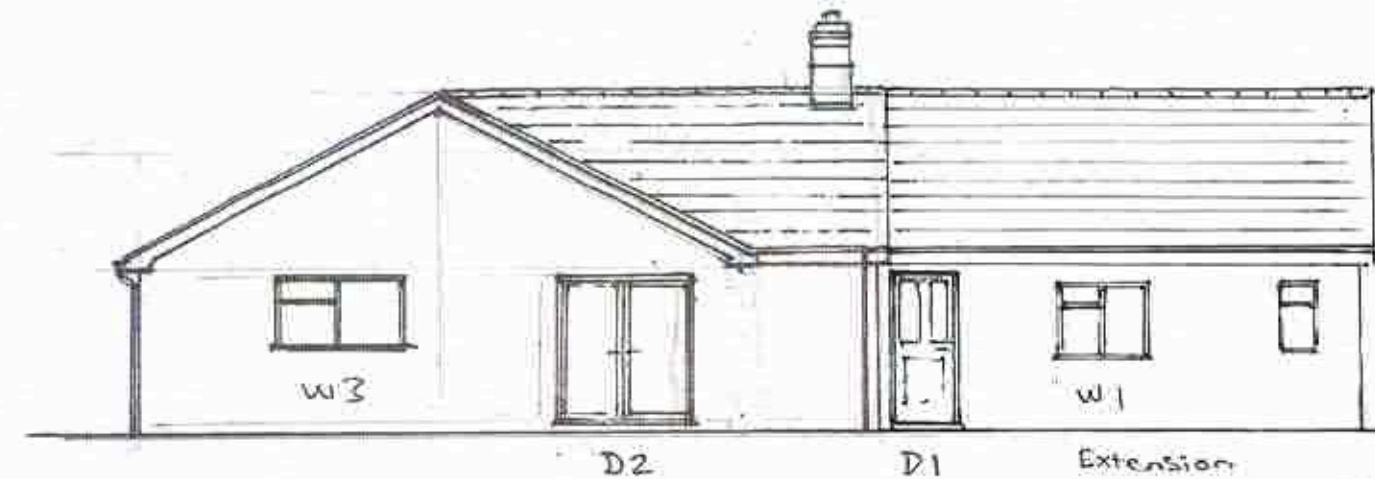

PROPOSED FRONT ELEVATION (NNW) SCALE 1:100 @ A3