
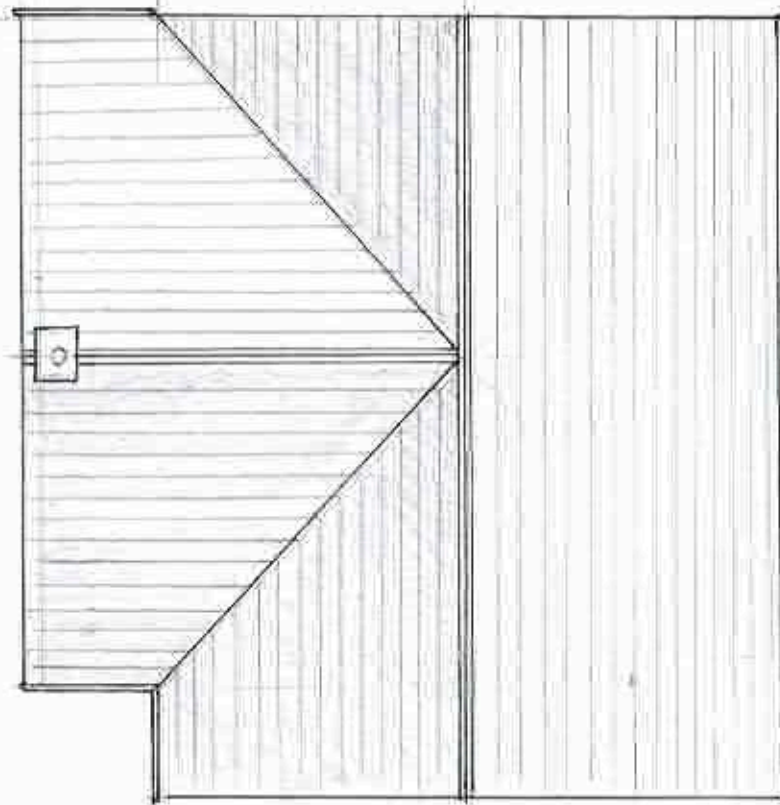


CROWN BUNGALOW, MAIN ROAD GEDNEY - DRIVE-END


SPALDING LINCOLNSHIRE PE12 9PD

EXISTING & PROPOSED ROOF PLANS MARCH 2025

Dwg. No CB003/25

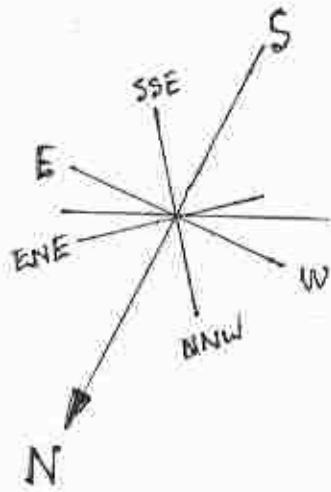

EXISTING ROOF PLAN SCALE 1:100 @ A3

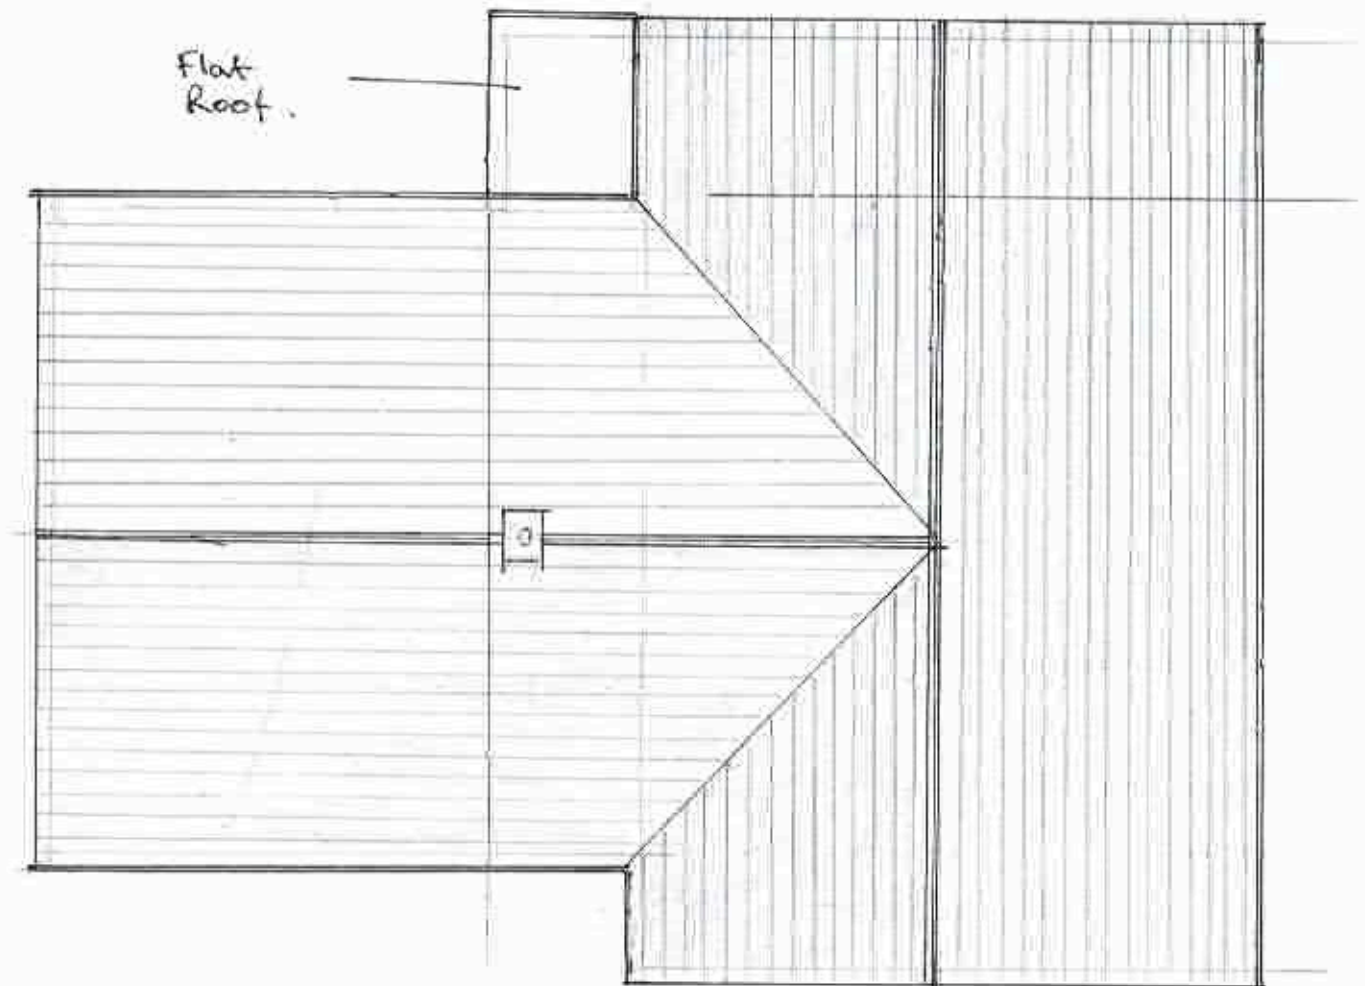

PROPOSED ROOF PLAN SCALE 1:100 @ A3



SCALE 1:100 @ A3