


This drawing is the copyright of Lincs Design Consultancy and must not be reproduced without written consent. The client/contractor is responsible for taking and checking all dimensions on site prior to commencement, particularly where building elements have not been accessible during surveys, and reporting back to the architect/consultant any discrepancies. All materials specified on this drawing are to be used in strict accordance with manufacturers written instructions and current codes of practice.

All Details and Specifications on this drawing and in relation to the specific project should be adhered to. If any omissions occur the contractor / client should inform Lincs Design Consultancy immediately as we cannot be held responsible for errors resulting from undetected detail and specification changes.

DRAWING ISSUES AND REVISIONS
 A Updated to planning requests 09/03/26
 B Plot numbers added 11/03/26

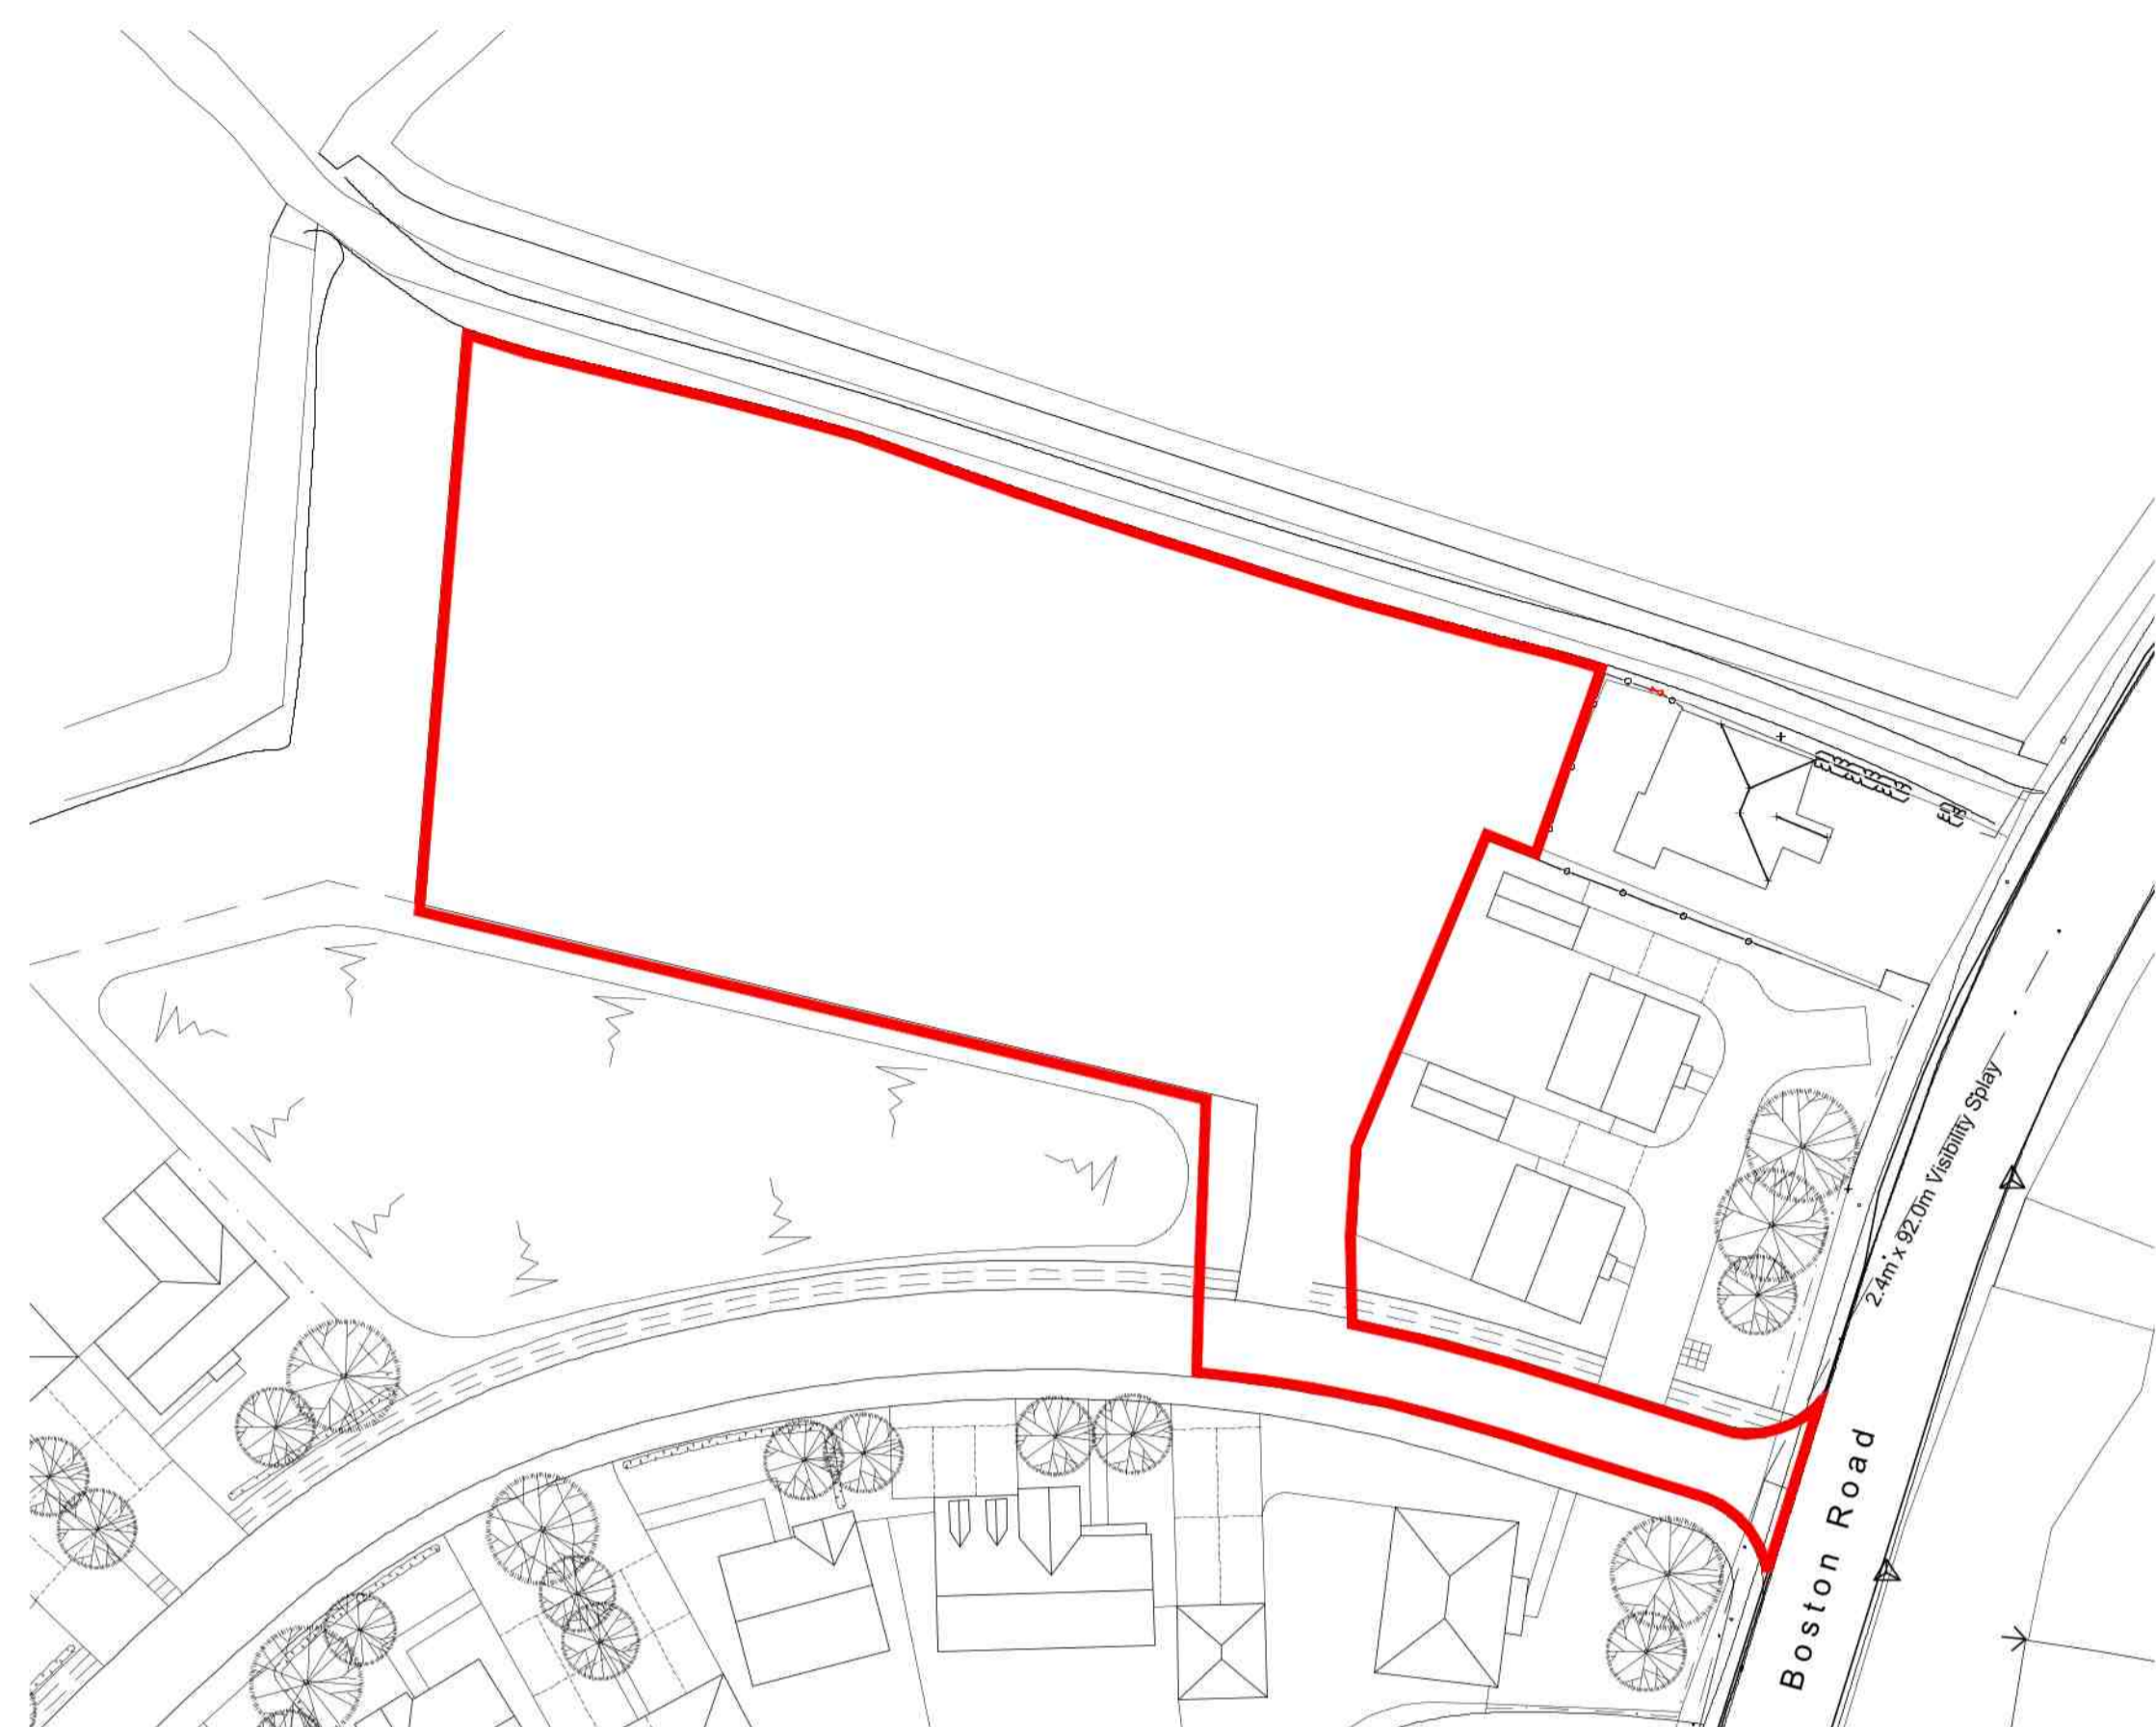

EXISTING SITE PLAN
 scale 1:500



PROPOSED SITE PLAN
 scale 1:500



EXISTING LOCATION PLAN
 scale 1:1250



Lincs Design Consultancy
 12 Vickers Lane
 South
 Lincolnshire
 LN1 9TJ
 T 01507 411355
 E | admin@lincsdesignconsultancy.co.uk
 www.lincsdesignconsultancy.co.uk

PROJECT Residential Development,
 Boston Road,
 Gosberton,
 Lincs.
DATE November 2025
TITLE Site Plans
SCALE 1:500 / 1:1250
ORIGINAL SIZE A1
DRG STATUS PLANNING
DRAWING NUMBER LDC4539 - 10 B