



PROPOSED FLOOR PLAN
GIFA - 128 m²
scale 1:100

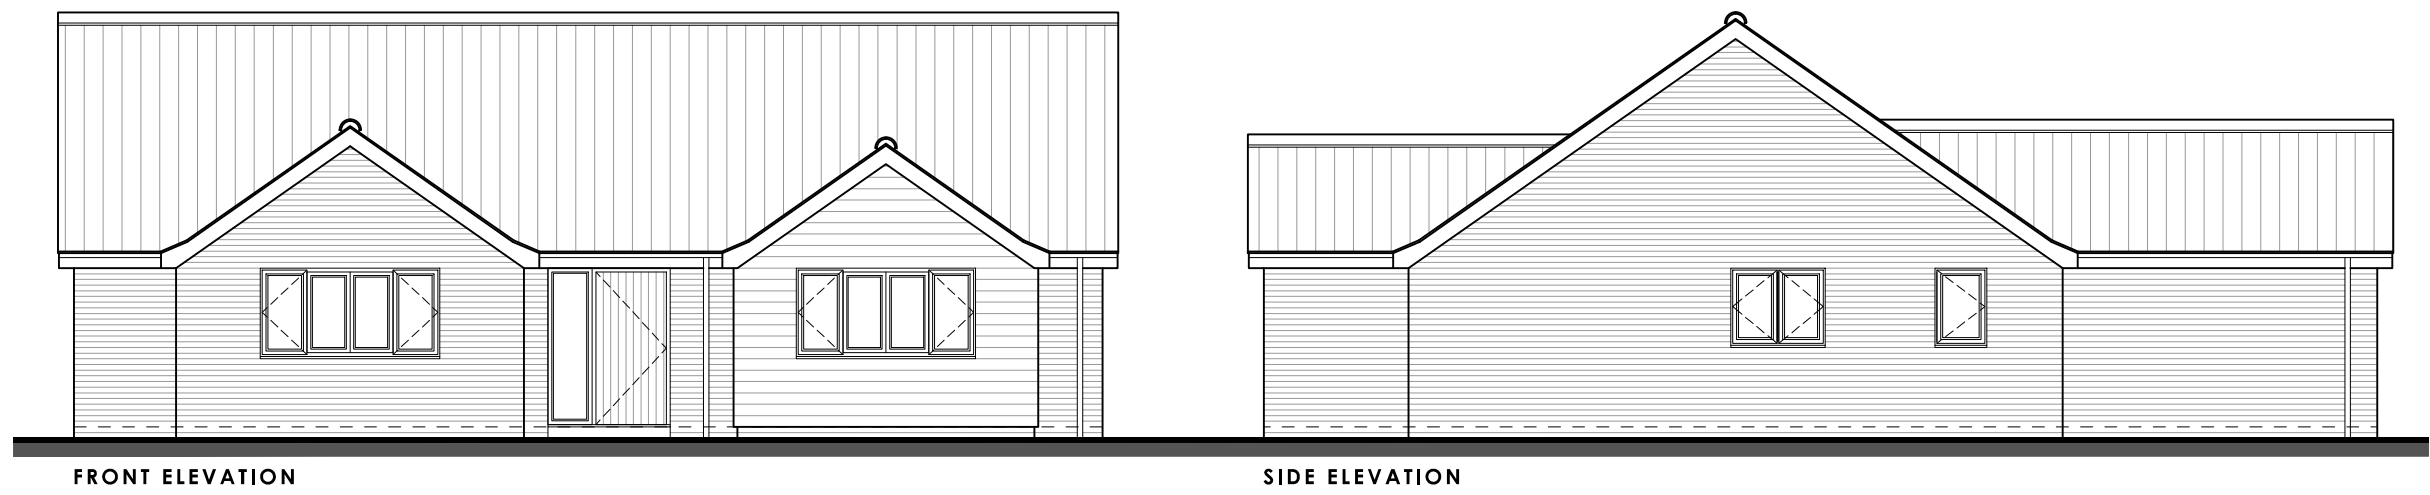

PROPOSED ELEVATIONS
scale 1:100

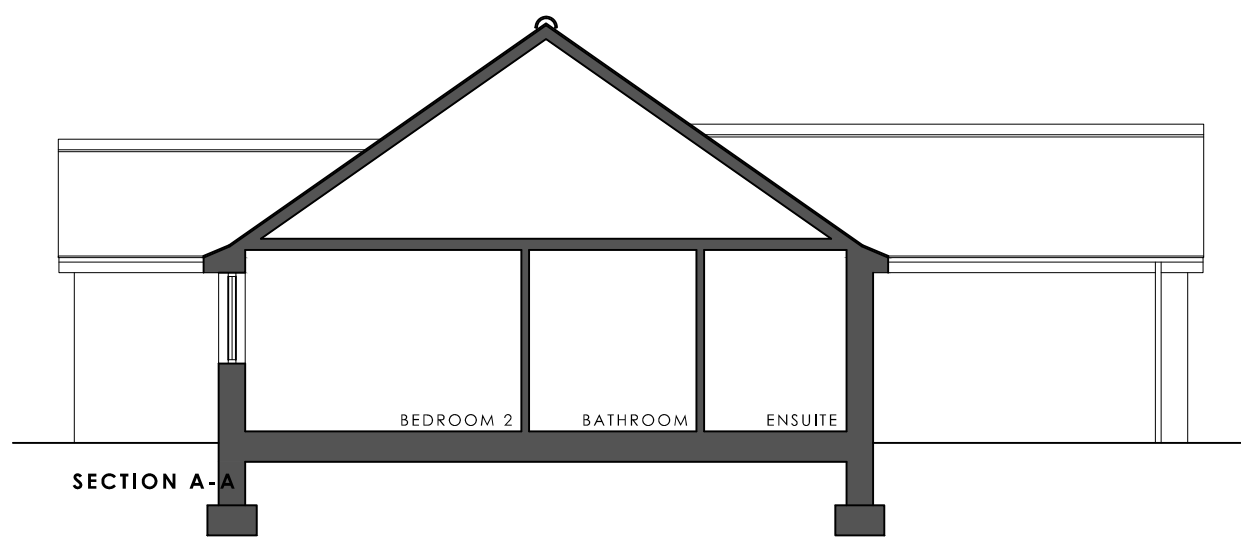

SECTION A-A
scale 1:100



Idc Design Consultancy
12 Vickers Lane
Louth
Lincolnshire
LN11 9PJ
T | 01507 411155
E | admin@idcdesignconsultancy.co.uk
www.idcdesignconsultancy.co.uk

PROJECT | Residential Development,
Boston Road,
Gosberton,
Lincs.
DATE | November 2025
TITLE | Plot 4

SCALE | 1:50 / 1:100
ORIGINAL SIZE | A1
DRG STATUS | PLANNING
DRAWING NUMBER | LDC4539 - 14