




DO NOT SCALE THIS DRAWING. THE CONTRACTOR IS DEEMED TO HAVE CHECKED ALL DIMENSIONS ON SITE AND REPORT ANY DISCREPANCIES TO OGLESBY & LIMB LTD. THE CONTENTS OF THIS DRAWING ARE COVERED BY COPYRIGHT AND REMAIN THE PROPERTY OF OGLESBY & LIMB LTD. WRITTEN APPROVAL MUST BE OBTAINED FROM OGLESBY & LIMB LTD PRIOR TO DUPLICATION OR REPRODUCTION OF THIS DRAWING OR ITS CONTENTS. ANY DIMENSIONS NOT SHOWN ARE TO BE CHECKED AND AGREED WITH OGLESBY & LIMB LTD.

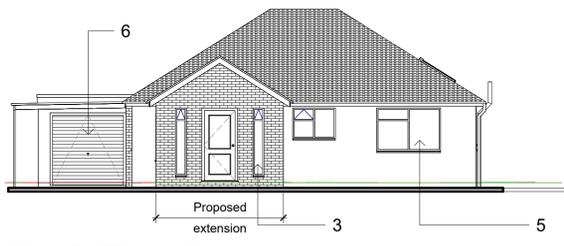


**North Elevation**  
1 : 100

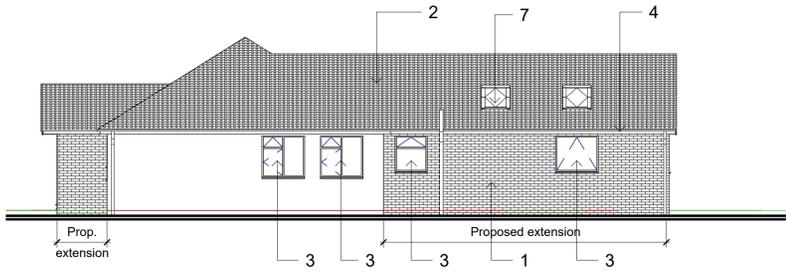

**West Elevation**  
1 : 100

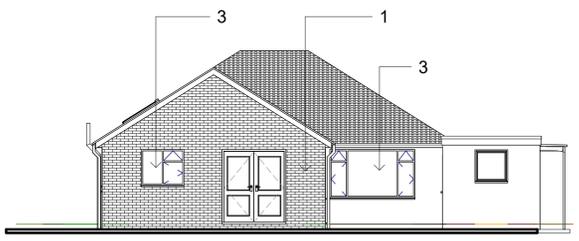


**South Elevation**  
1 : 100

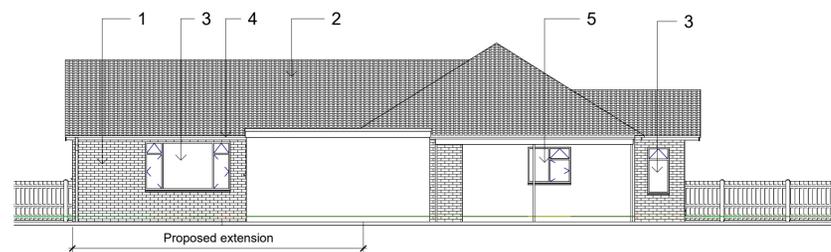


**East Elevation**  
1 : 100


- 1 New facing brickwork to match existing
- 2 New concrete interlocking tiles
- 3 New uPVC doors and windows - white
- 4 New uPVC rainwater goods - white
- 5 Existing windows retained
- 6 Existing garage door retained
- 7 New rooflights

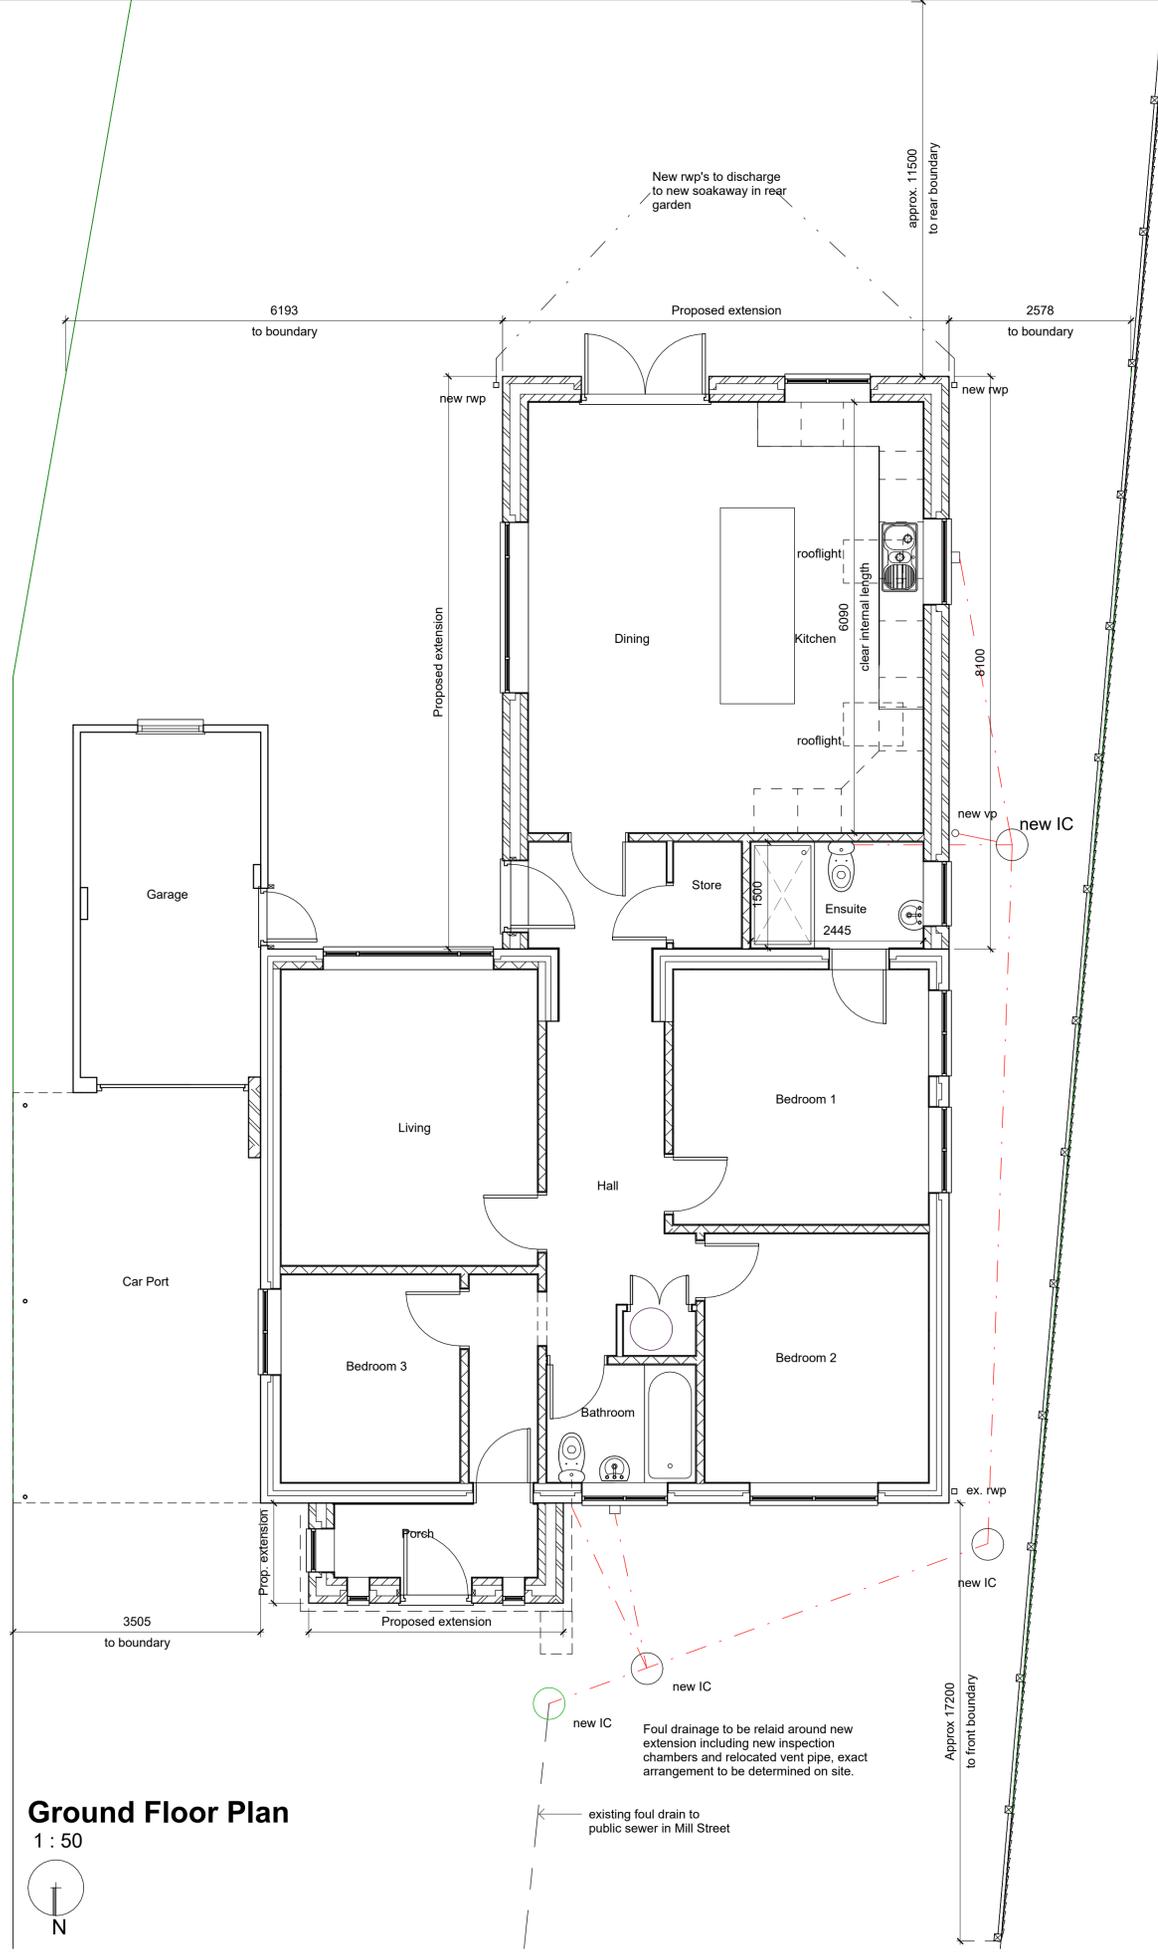

**Ground Floor Plan**  
1 : 50

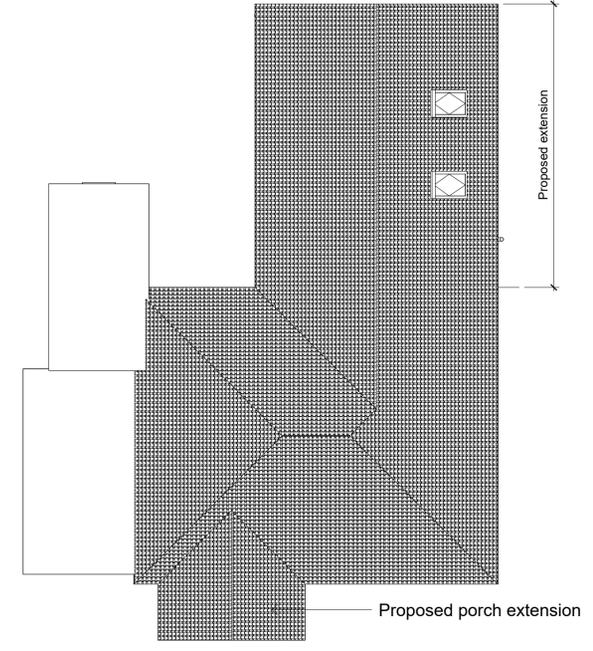

**Roof plan**  
1 : 100

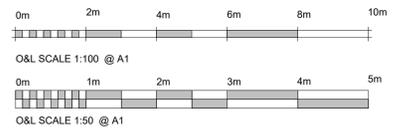

Ref.	Date	Description	Initial
P1	10.01.25	Planning application issue	AP

Oglesby & Limb Ltd  
Chartered Architect  
Suite 1, Market Chambers  
12 Market Place, Spalding, Lincs  
PE11 1SL  
Tel: 01775 761196  
e-mail: design@o-l-td.co.uk



Client:  
**Mr Martyn & Mrs Helen Inglis**

Project:  
**Proposed extension and alterations to  
39 Mill Lane, Gosberton PE11 4NN**

Drawing Title:  
**Ground floor plan and elevations  
as proposed**

**PLANNING APPLICATION ISSUE**

Date:	<b>Jan 2025</b>	Scale:	<b>as shown @ A1</b>
Drawn by:	<b>AP</b>	Checked by:	<b>AJO</b>

Drawing Number:	<b>A1746 - 11</b>	Rev:	<b>P1</b>
-----------------	-------------------	------	-----------