



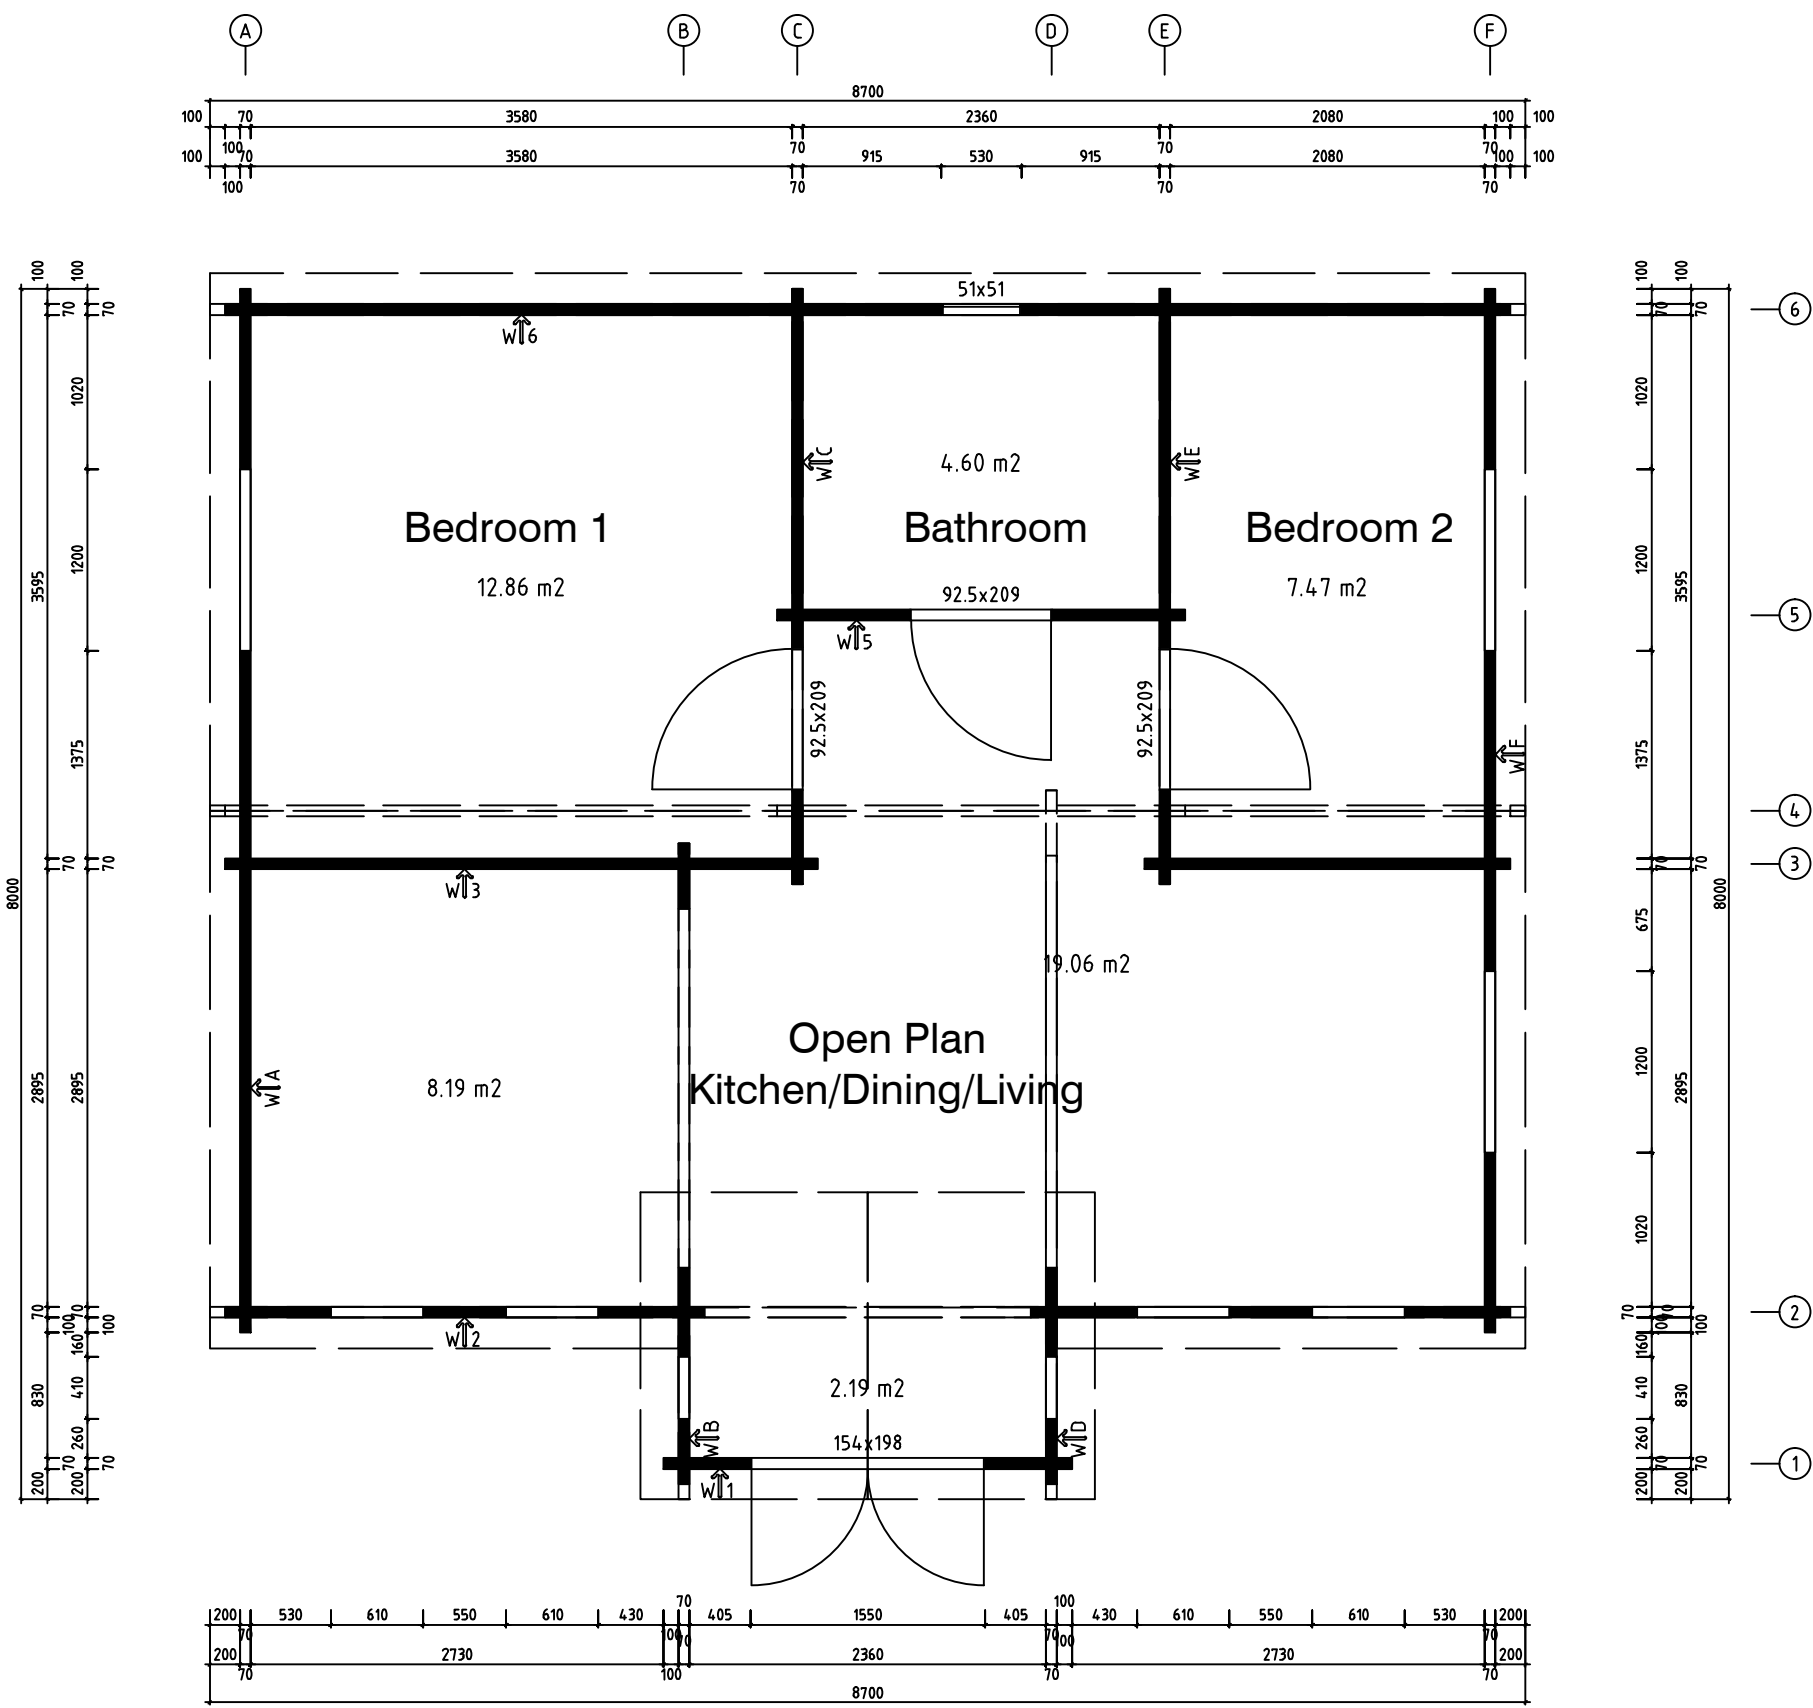

ANNEX FLOOR PLAN
SCALE 1:50

 

Model	REF 2025-501	Page	R00F
Client	PLAN	Scale	1:50
Material	70x135	Date	06.08.2025
Company	File REF 2025-501		