



ANNEX

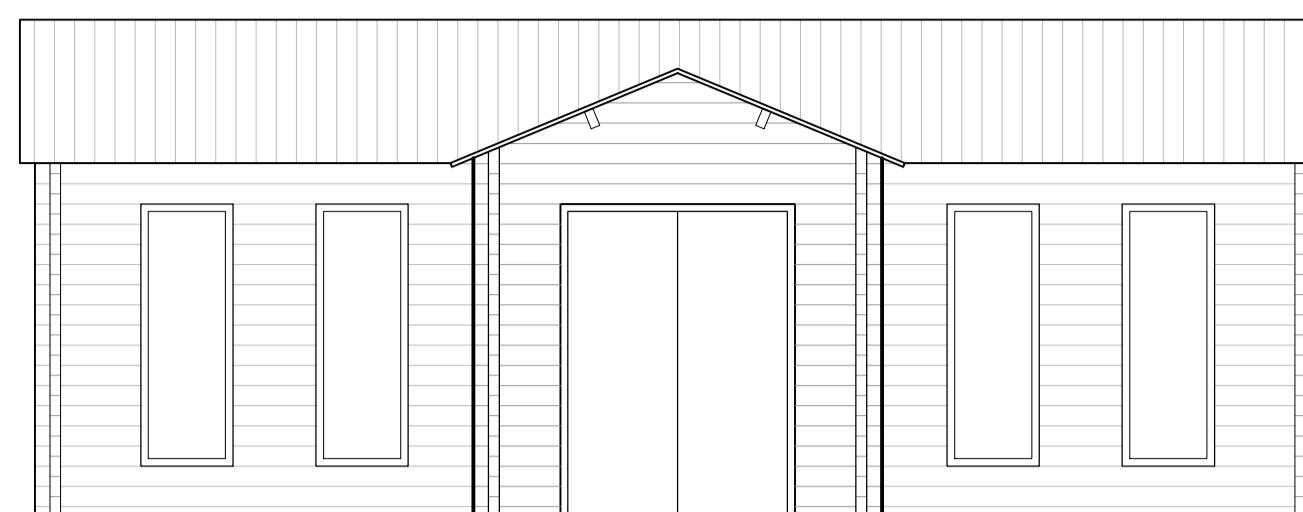


ANNEX - EAST ELEVATION

SCALE 1:50

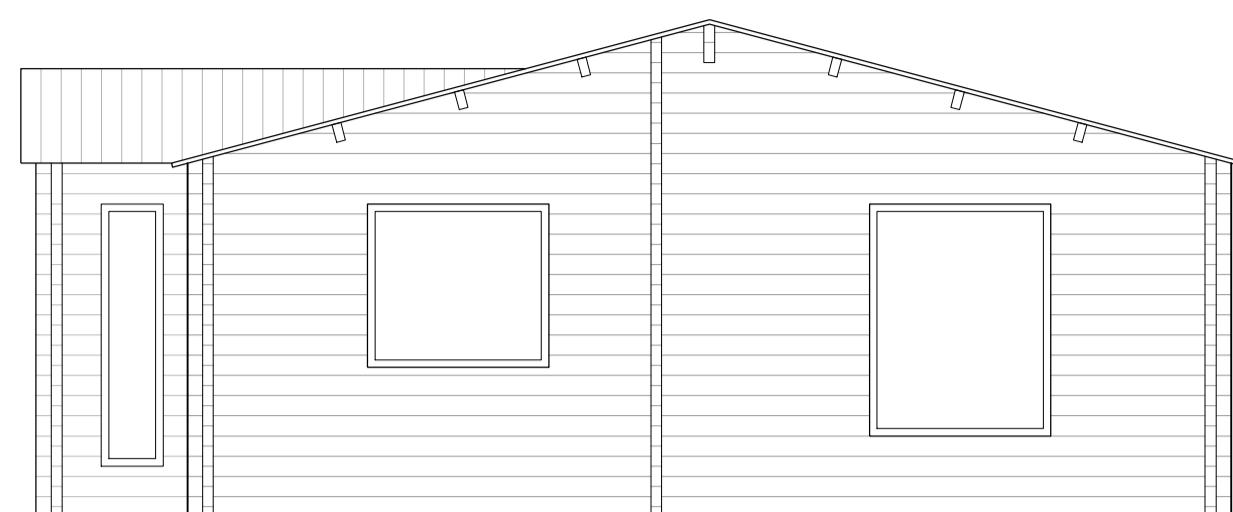


ANNEX - NORTH ELEVATION

SCALE 1:50

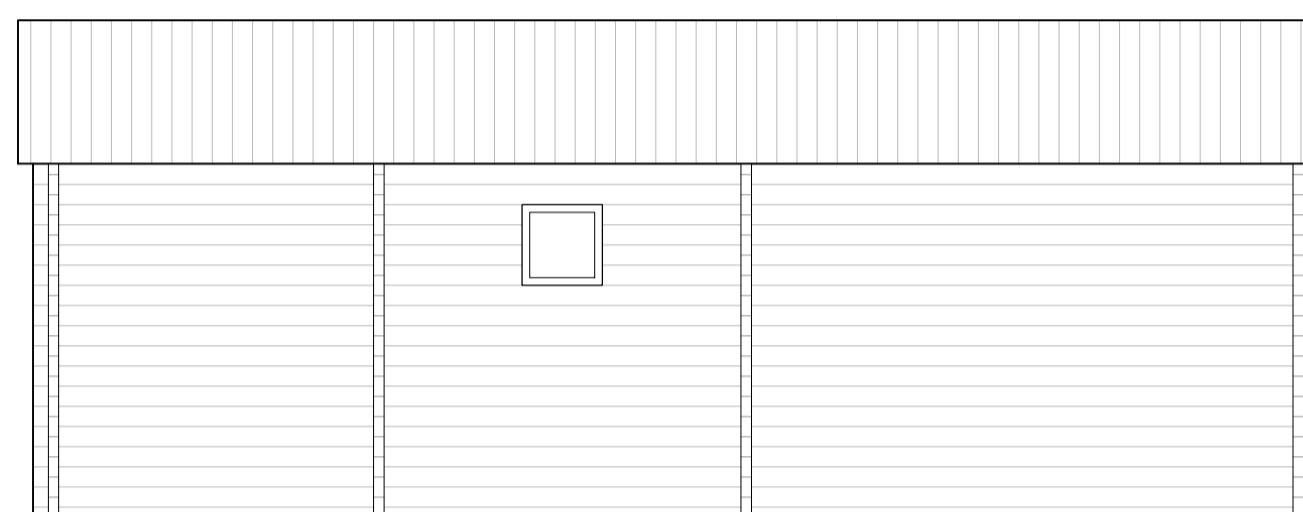

ANNEX - WEST ELEVATION

SCALE 1:50

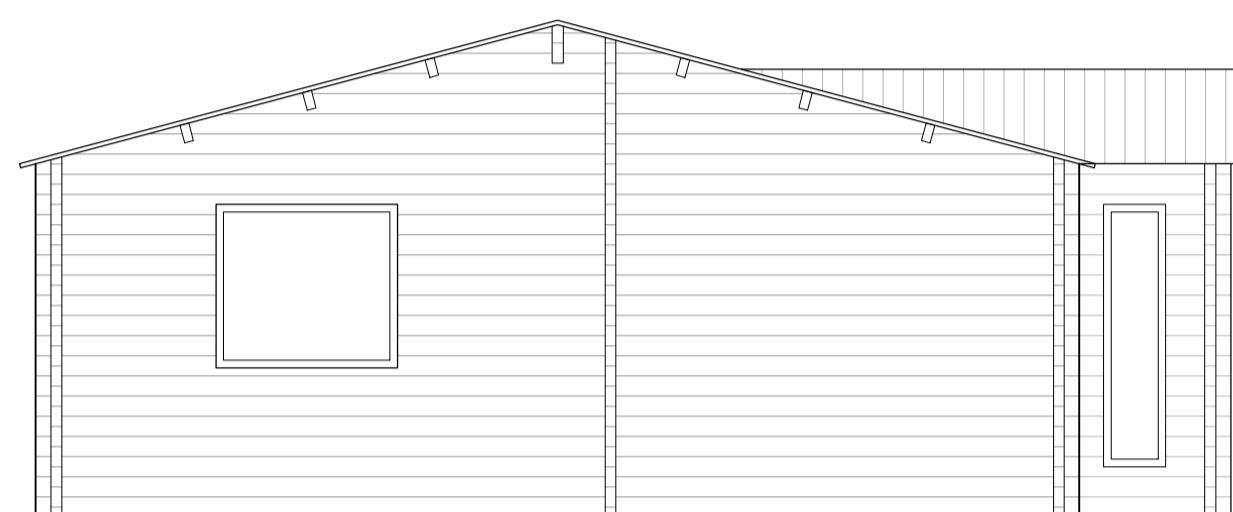

ANNEX - SOUTH ELEVATION

SCALE 1:50


© Design Copyright Reserved. This drawing and design is the property of Neil Dowman Architecture Ltd. Written consent must be obtained from Neil Dowman Architecture Ltd before copying or reproducing this drawing. Do not scale this drawing, use figured dimensions only. Contractors are responsible for taking and checking site and building dimensions before proceeding. Any discrepancy must be reported to Neil Dowman Architecture Ltd immediately.

REVISION: DESCRIPTION:

MADE BY:


DATE:

GAMES ROOM

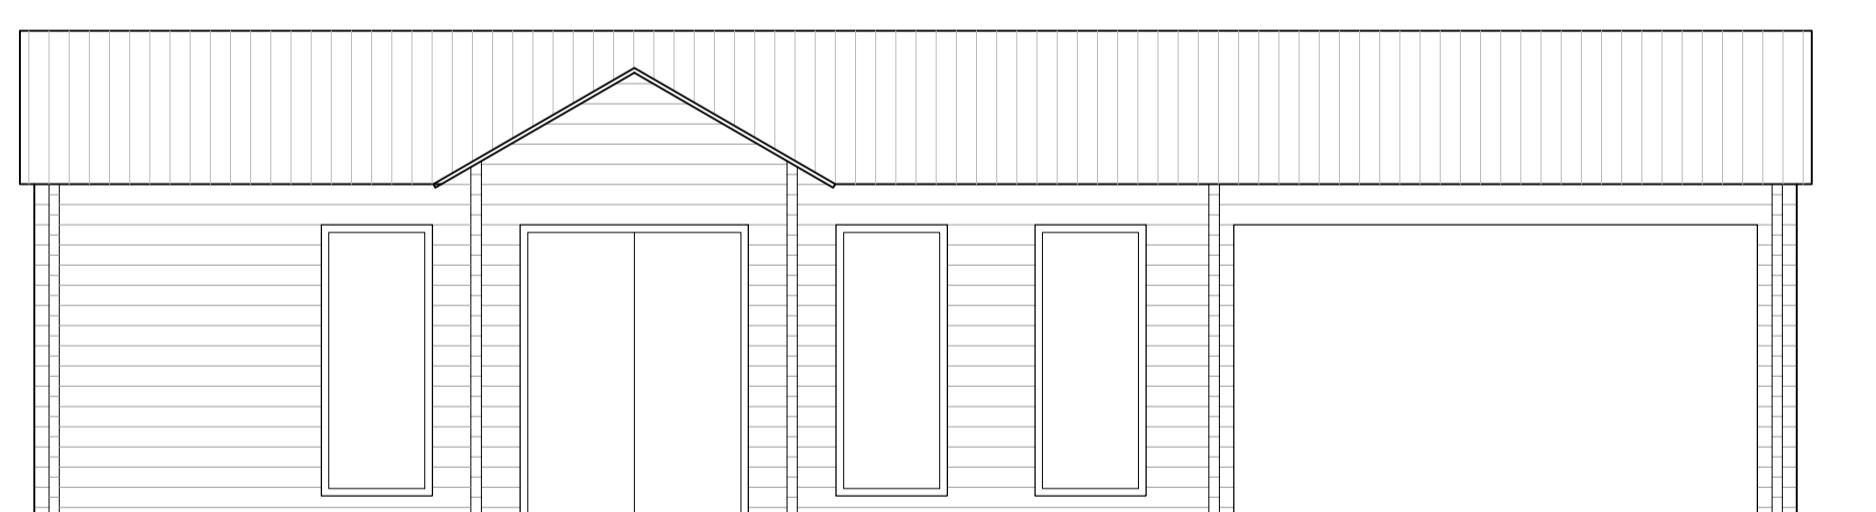


GAMES ROOM - EAST ELEVATION

SCALE 1:50

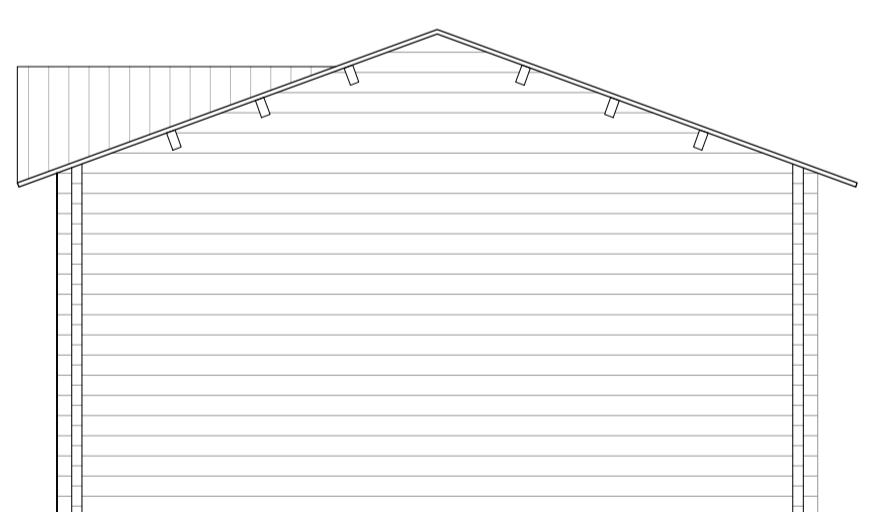


GAMES ROOM - NORTH ELEVATION

SCALE 1:50

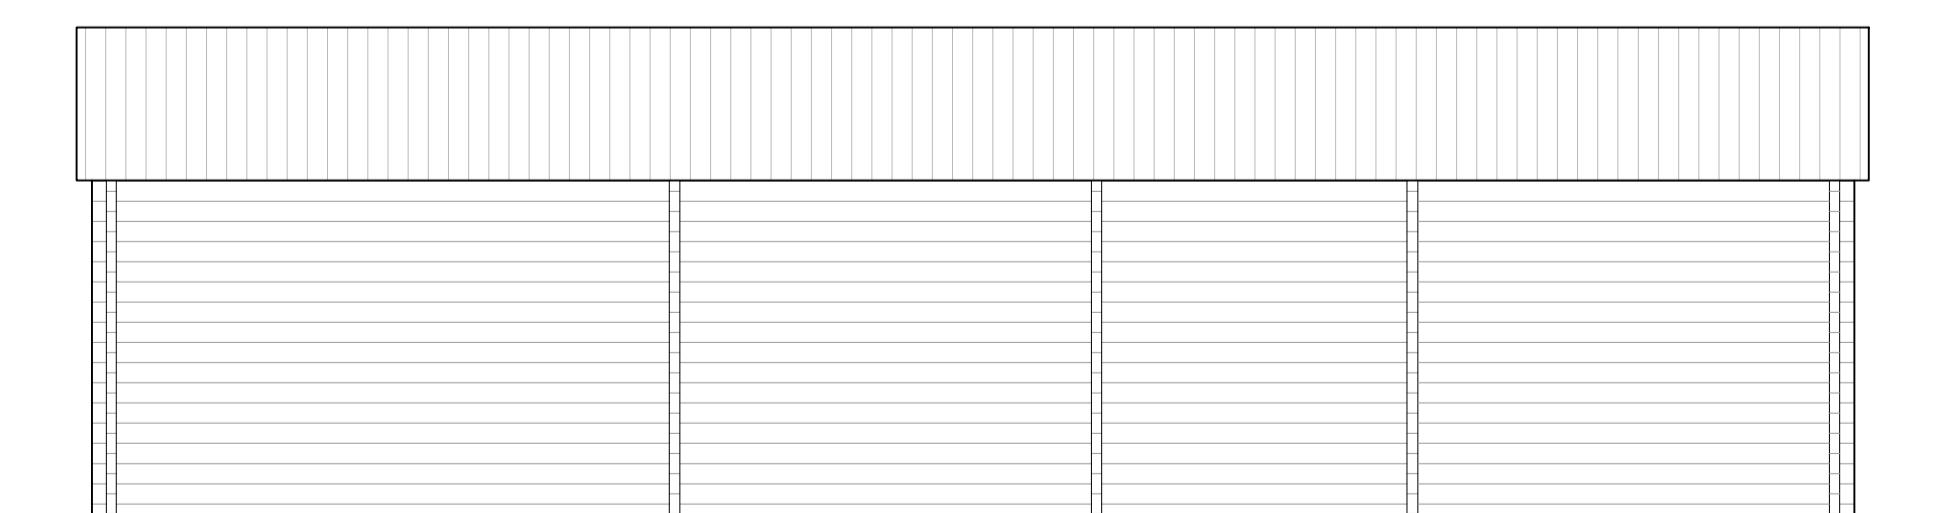

GAMES ROOM - WEST ELEVATION

SCALE 1:50

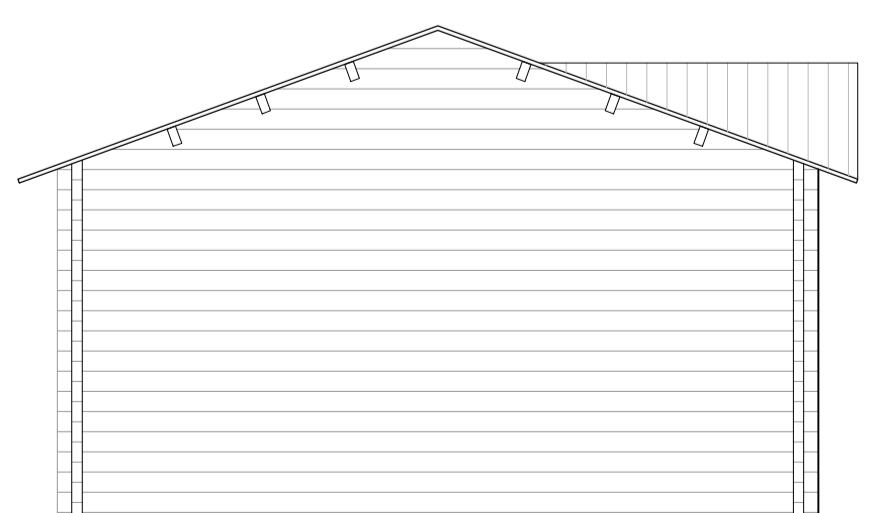

GAMES ROOM - SOUTH ELEVATION

SCALE 1:50

0 0.5 1 1.5 2 2.5 3 3.5 4 4.5 5m

Scale bar 1:50

Note: Drawings are to be read in conjunction with Structural Engineers design & calcs document: XXXX

CLIENT:	Mr & Mrs Johnson		
PROJECT:	Proposed Annex and Games Room & at:- The Old Vicarage, 53 Clough Road, Gosberton Risegate, Lincolnshire, PE11 4JW		
TITLE:	Elevations - As Proposed		
SCALE:	1:50 @ A1	REVISION LETTER:
DRAWN:	EH	DRAWING NO:	B/4016-2001
ORIGINAL SIZE:	A1		
CHECKED:			
DATE:	AUG 25		

Architectural Consultants

BOSTON 12-14 Main Ridge West, Boston PE21 6QQ t: (01205) 357 272 e: boston@neildowman-architecture.co.uk
STAMFORD 14-15 Stamford Hill, Stamford PE9 2AE t: (01787) 758 522 e: stamford@neildowman-architecture.co.uk
ALFORD 5 Church Street, Alford, Lincs, PE11 7AP t: (01772) 610 949 e: alford@neildowman-architecture.co.uk
HORNCASTLE* 28 St Lawrence Street, Horncliffe LN9 5DN t: (01650) 521 899 e: horncliffe@neildowman-architecture.co.uk
LOUTH* 62 Northgate, Louth LN11 0LY t: (01650) 601 155 e: louth@neildowman-architecture.co.uk
SKEGNESS (Satellite Office) t: (01754) 880 080 e: skegness@neildowman-architecture.co.uk
*By appointment only

www.neildowman-architecture.co.uk

DOWLMAN
Neil Dowman Architecture

Planning | Design | Project Management