



**Proposed Garage Front Elevation**

1 : 100

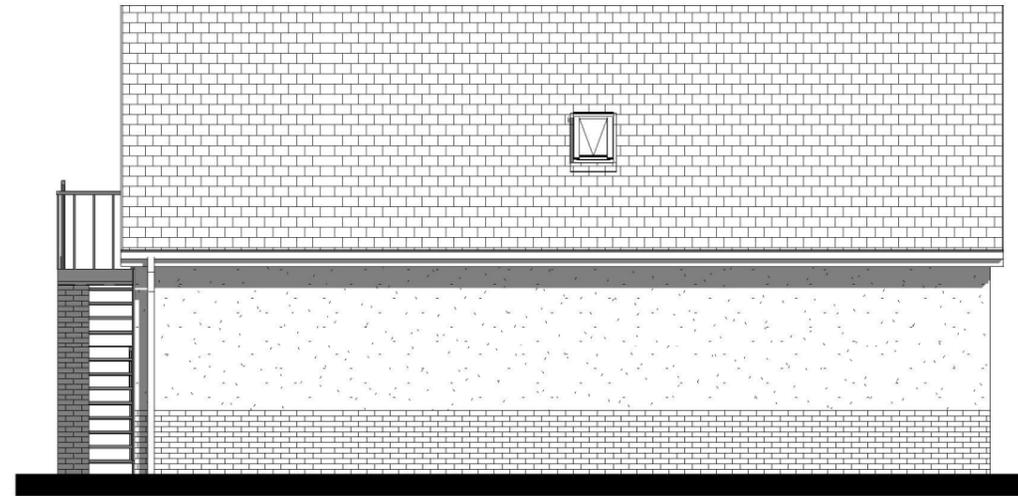

**Proposed Garage Rear Elevation**

1 : 100

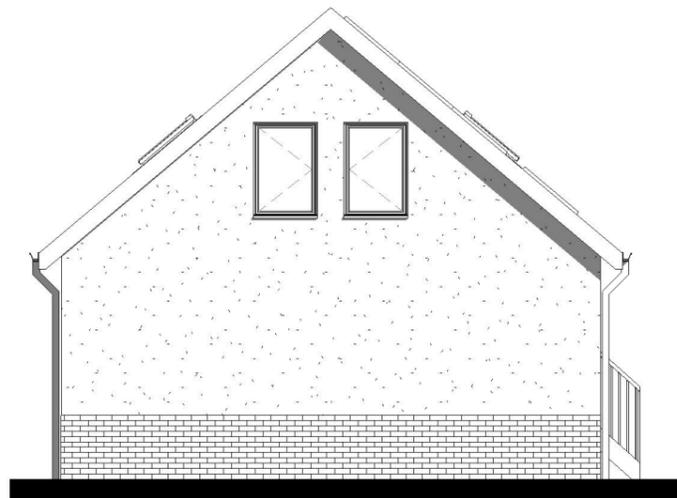



**Proposed Garage Side (1) Elevation**

1 : 100



**Proposed Garage Side (2) Elevation**

1 : 100

 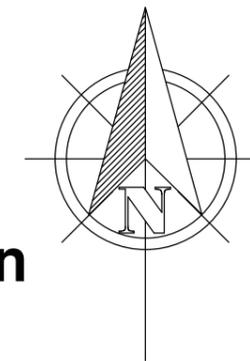

VISUAL SCALE 1:100 @ A3

**AUSTIN JOHN**  
ARCHITECTURAL

RUALEN, MILL GREEN ROAD,  
PINCHBECK, SPALDING  
PE11 3PU

07939 000388  
www.austinjohninteriors.co.uk  
info@austinjohnltd.co.uk

PROJECT  
**Proposed Detached 4 Bed  
Dwelling with Detached Garage**

SHEET  
**Proposed Garage Elevations**

CLIENT  
**Mr and Mrs Waudby  
Riseholme Farm,  
Gosberton Risegate PE11 4ET**

Date  
06/06/2025  
Drawn by  
HA

DRAWING NUMBER  
AJA/1276/23/06

Scale (@A3)  
AS SHOWN