




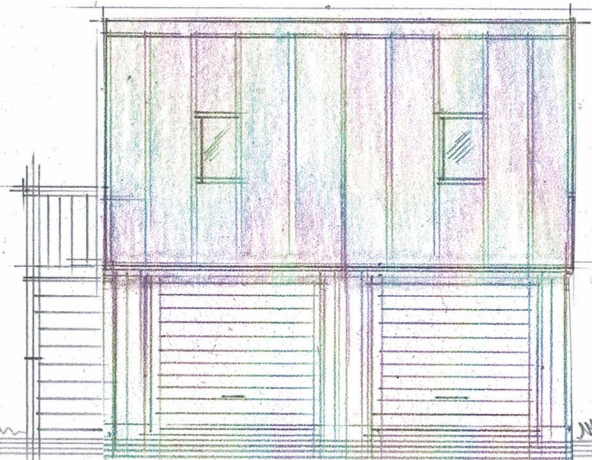


PROPOSED FRONT

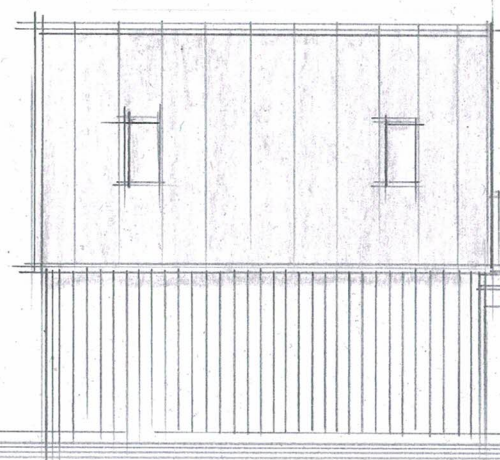


PROPOSED REAR

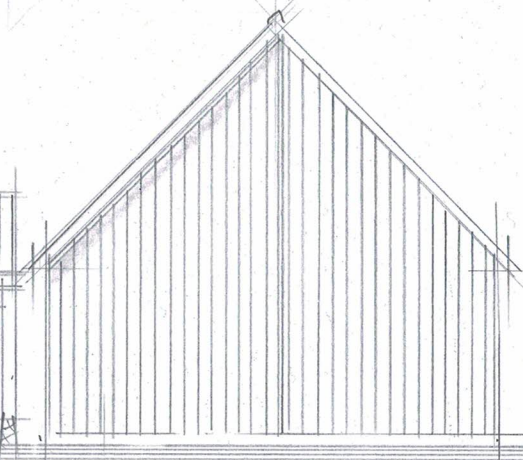


PROPOSED SIDE

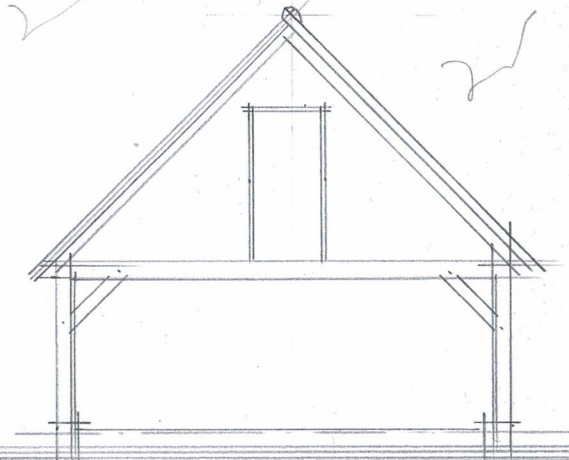


SECTION THROUGH GARAGE

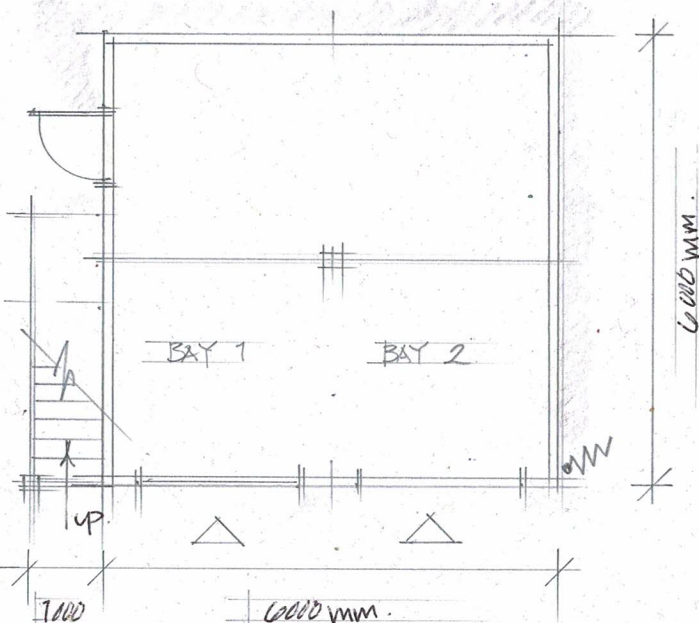

PROPOSED GROUND FLOOR PLAN

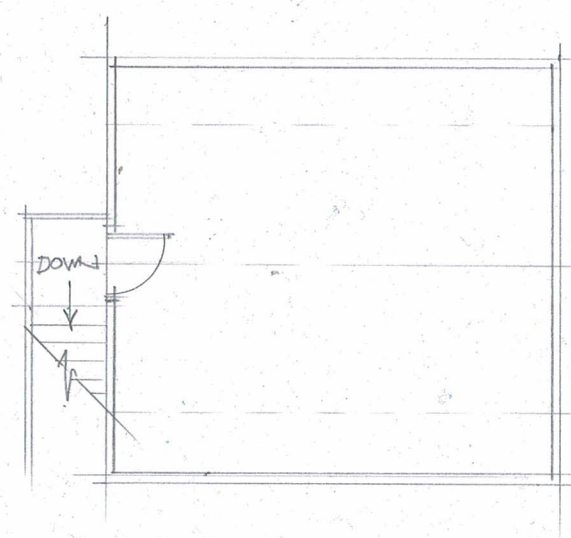

PROPOSED FIRST FLOOR PLAN

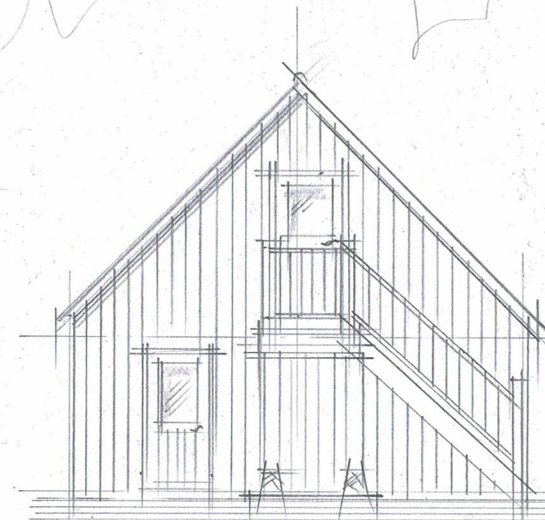

PROPOSED SIDE

Apple Planning and Design Ltd.
Steve.appleby007@ Gmail.com
Mob;07866 566265

Client Name:
MS. IRINA NEGOTA.


Project Title:
PROPOSED DOUBLE GARAGE

Drawing Title:
PROPOSED GARAGE PLAN & ELEVATIONS

Scale: 1:100 @ A3. Date: OCT. 2025

Project No: 100/2030/2025. Dwg No: Rev: By: STEVE APPLEBY

SCALE BAR 1:100 @ A3.

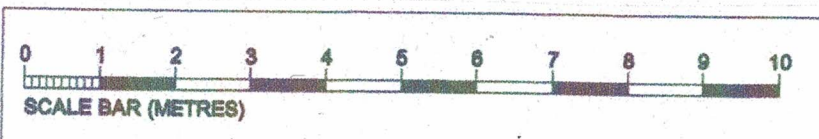

REV II

