





**COPYRIGHT**  
 Origin Design Studio has prepared and issued this document to the named client and associated professionals related to this project. Origin Design Studio retains ownership. We do not give permission for reproduction and editing without consultation and our approval.


**GENERAL NOTES**  
 This drawing is to be read in conjunction with all relevant Engineers, Architects and specialists' drawings. Do not scale from this or any other Origin Design Studio drawing. All dimensions to be checked on site prior to construction or fabrication. Changes to specification are to contractors risk. All changes should be brought to the attention of the client/Building Control for approval. Please report any errors immediately.

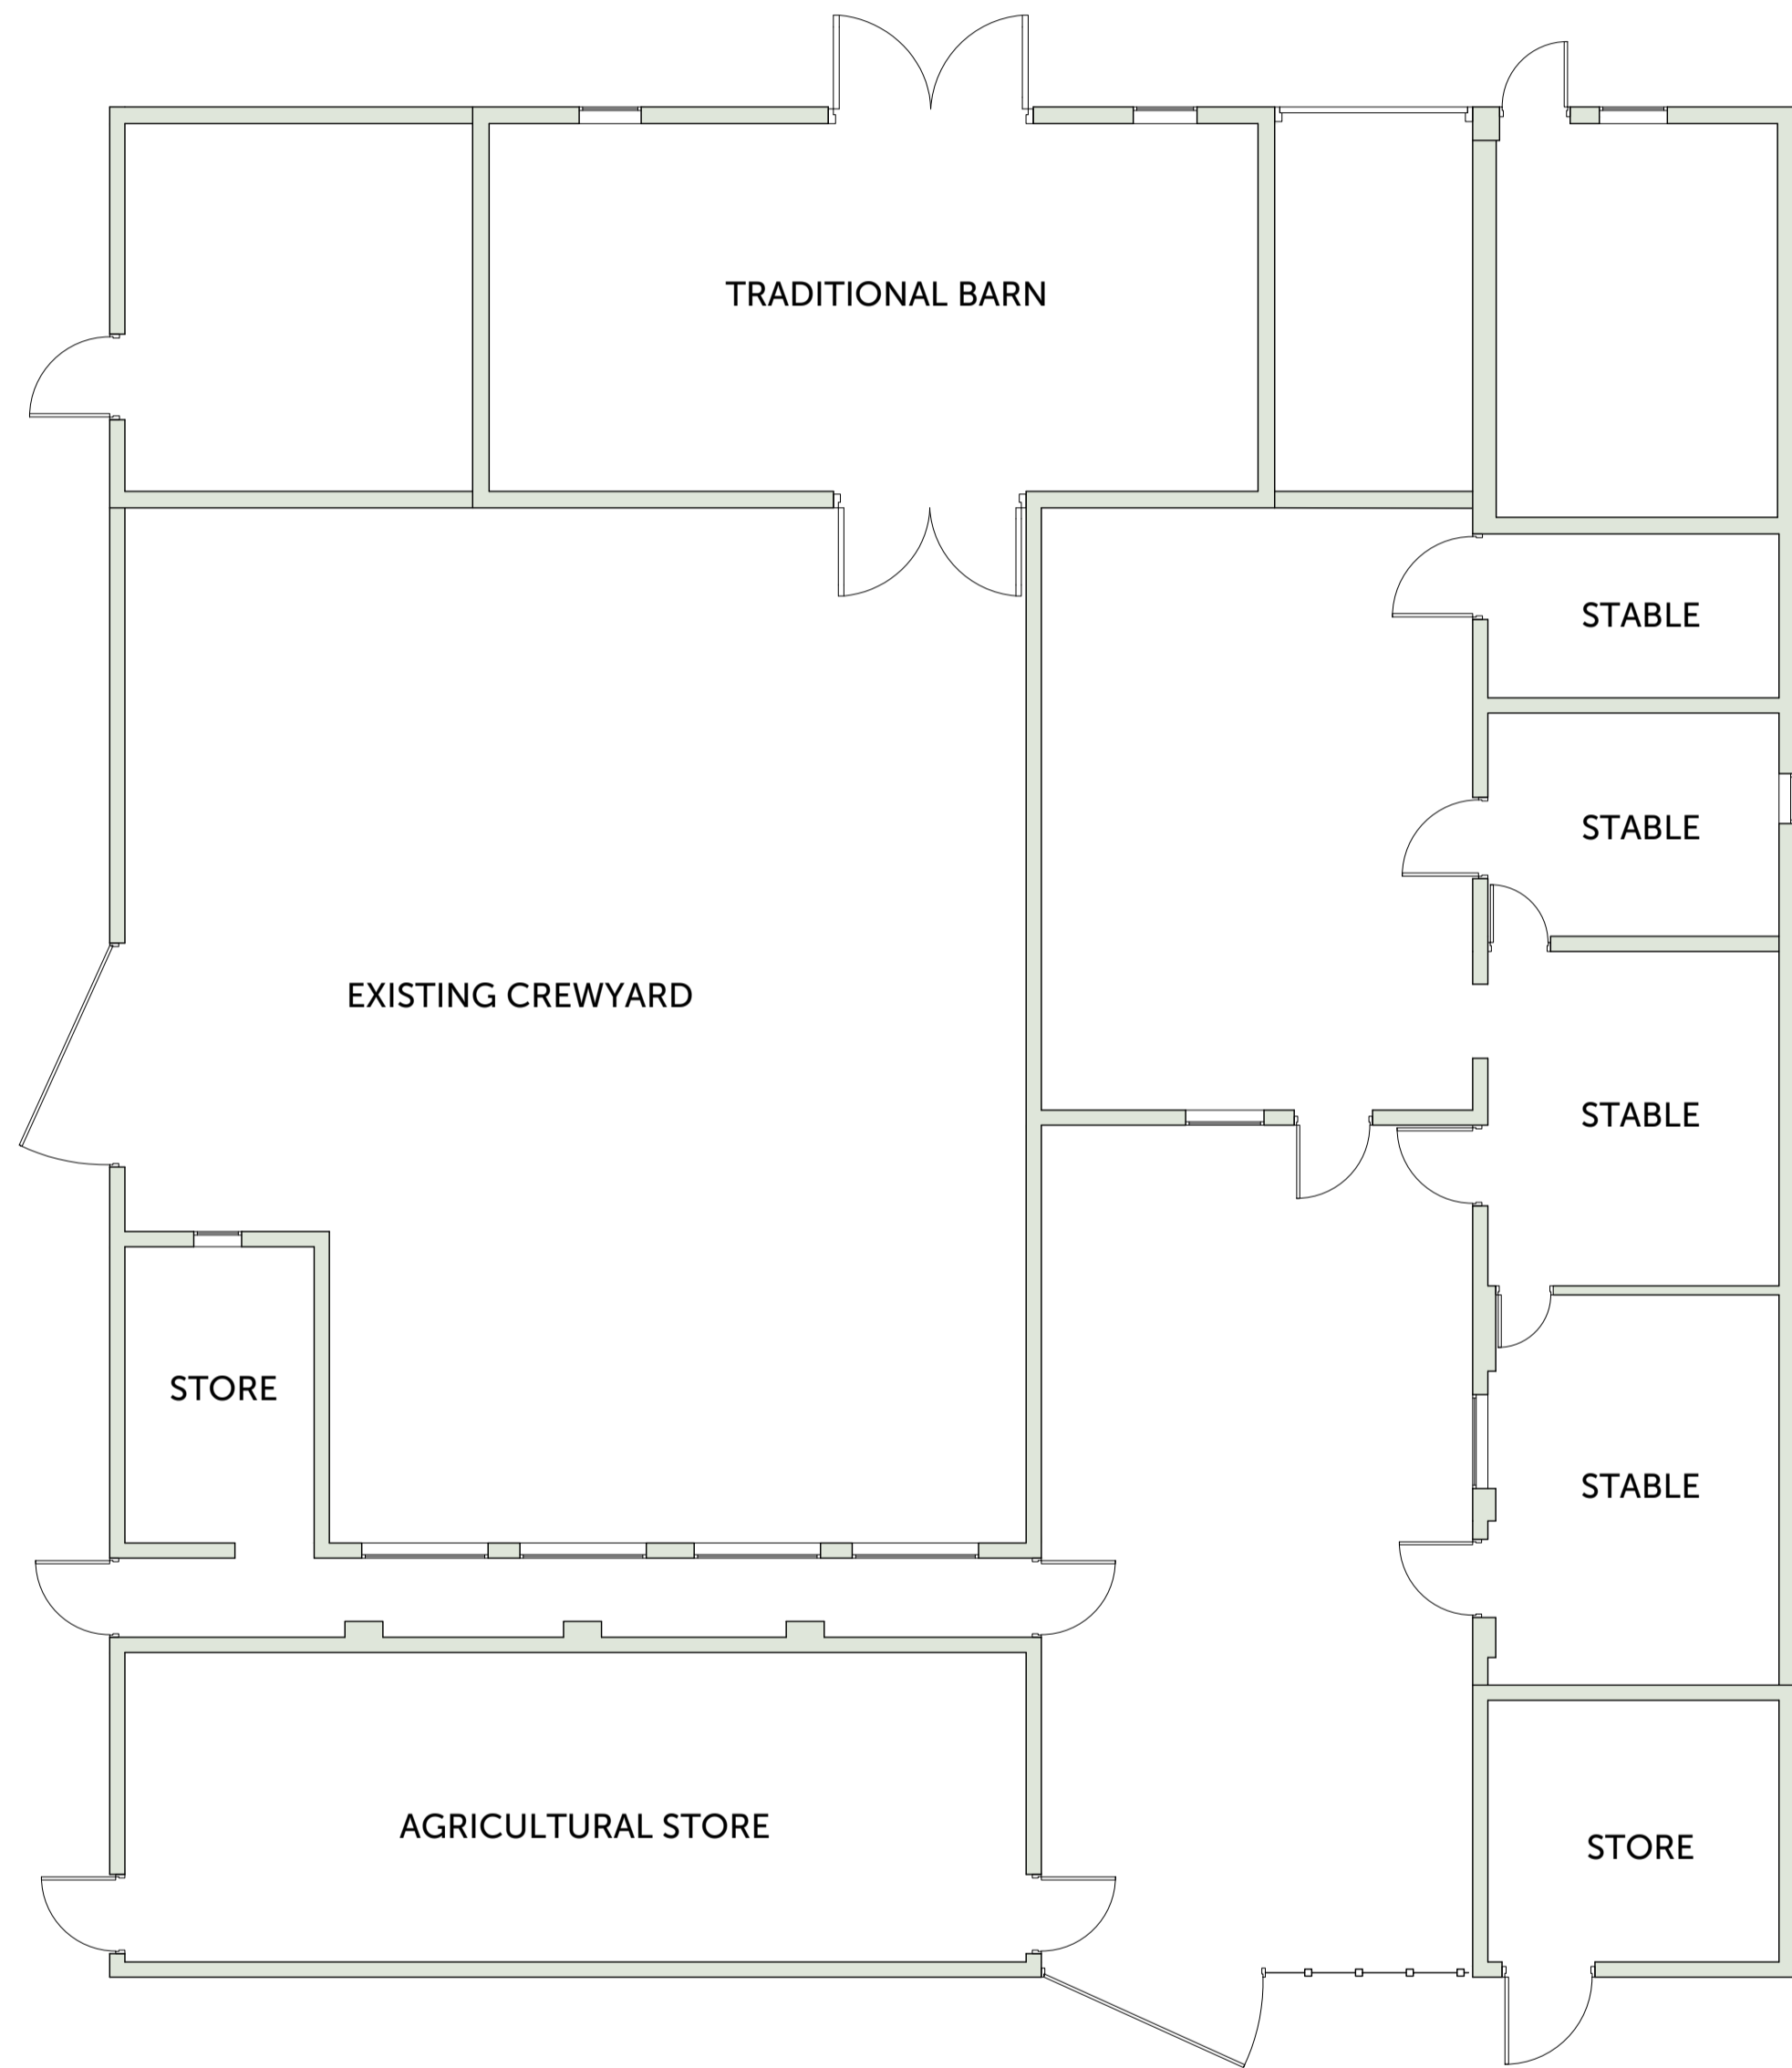


**EXISTING GROUND FLOOR PLAN**  
 1 : 100

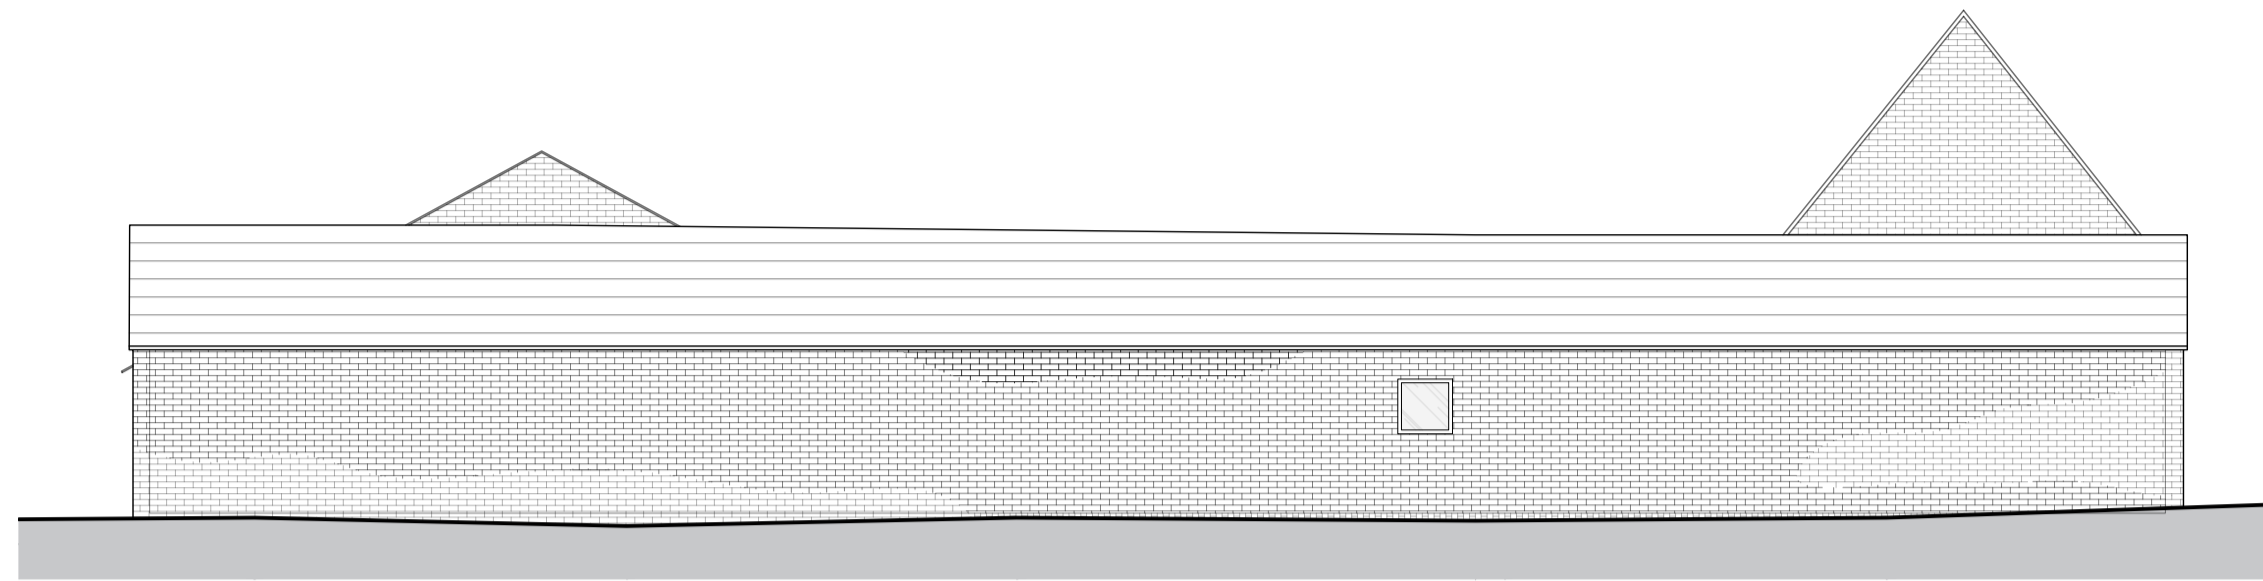


**EXISTING EAST ELEVATION**  
 1 : 100

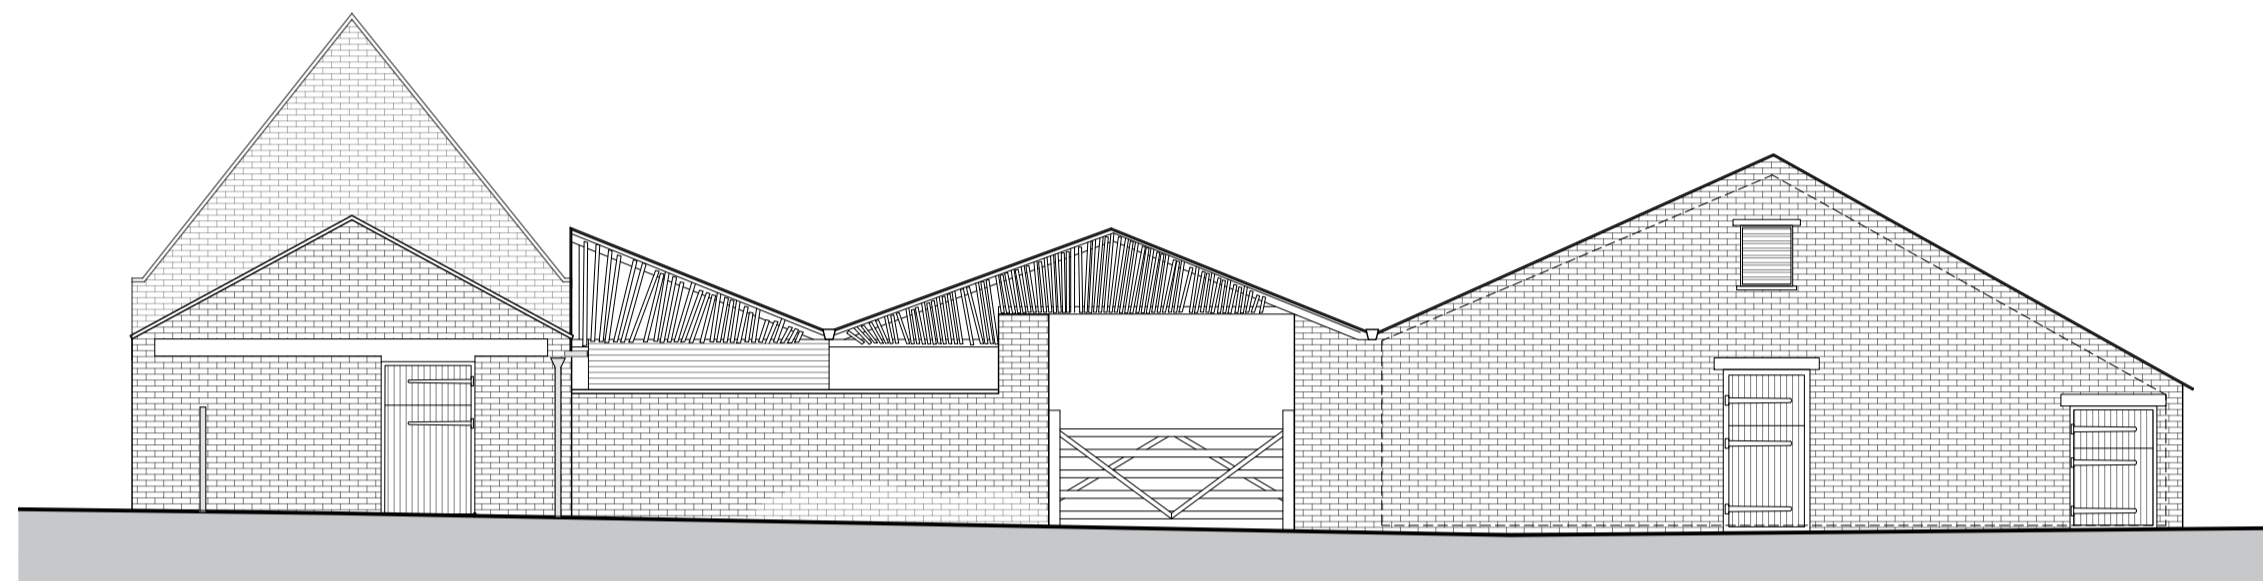

**EXISTING WEST ELEVATION**  
 1 : 100

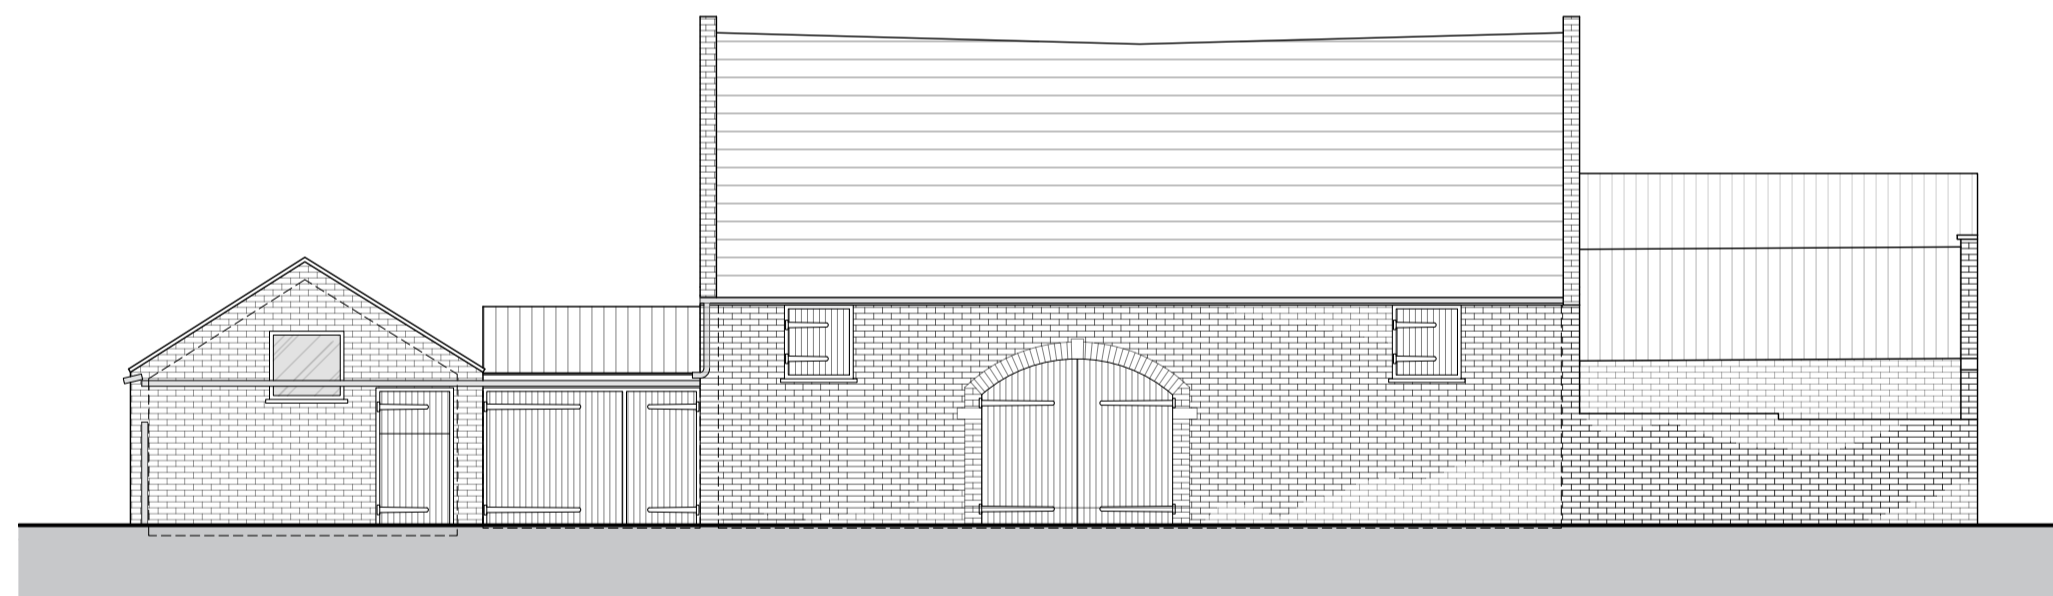

**EXISTING NORTH ELEVATION**  
 1 : 100

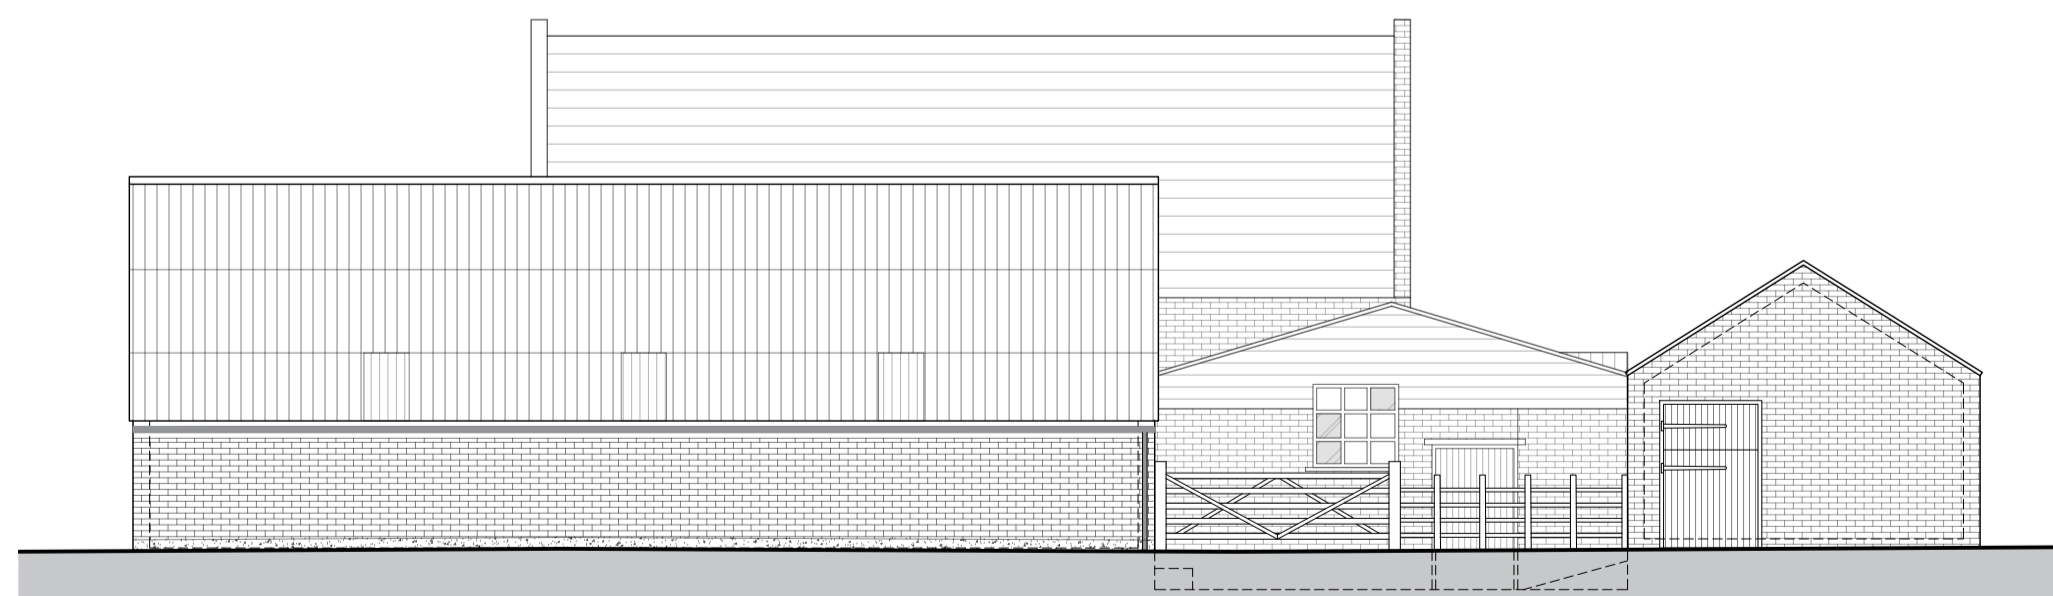

**EXISTING SOUTH ELEVATION**  
 1 : 100

Rev.	Description	Date	Checked	Rev. by
P01	Issued for planning	21/10/2025	WPC	

**Client**  
 Mr David Charlton

**Project Title**  
 Barn Conversion

**Site Details**  
 Risegate House Farm  
 Hedgefield Hurn, Gosberton Risegate  
 PE11 4JE

**Title**  
 Existing Floor Plan & Elevations

**Drawing Number**  
 J2053B-PL-10

**Print Size**  
 A1



Origin Design Studio Ltd  
 Brunel House,  
 Deepdale Enterprise Park, Nettleham  
 Lincoln LN2 2LL

T. 01522 405100  
 E. info@origindesignstudio.co.uk  
 www.origindesignstudio.co.uk



Chartered Practice

