





COPYRIGHT
 Origin Design Studio has prepared and issued this document to the named client and associated professionals related to this project. Origin Design Studio retains ownership. We do not give permission for reproduction and editing without consultation and our approval.

GENERAL NOTES
 This drawing is to be read in conjunction with all relevant Engineers, Architects and specialists' drawings. Do not scale from this or any other Origin Design Studio drawing. All dimensions to be checked on site prior to construction or fabrication. Changes to specification are to contractors risk. All changes should be brought to the attention of the client/Building Control for approval. Please report any errors immediately.


Key	
Ref.	Description
1	Existing brick barn, walls re-pointed and made good where necessary
2	Pantile roof, existing tiles reused where possible
3	Timber windows & doors
4	Black uPVC rainwater goods
5	Vertical timber cladding
6	timber rooflights
7	GRP flat roof link

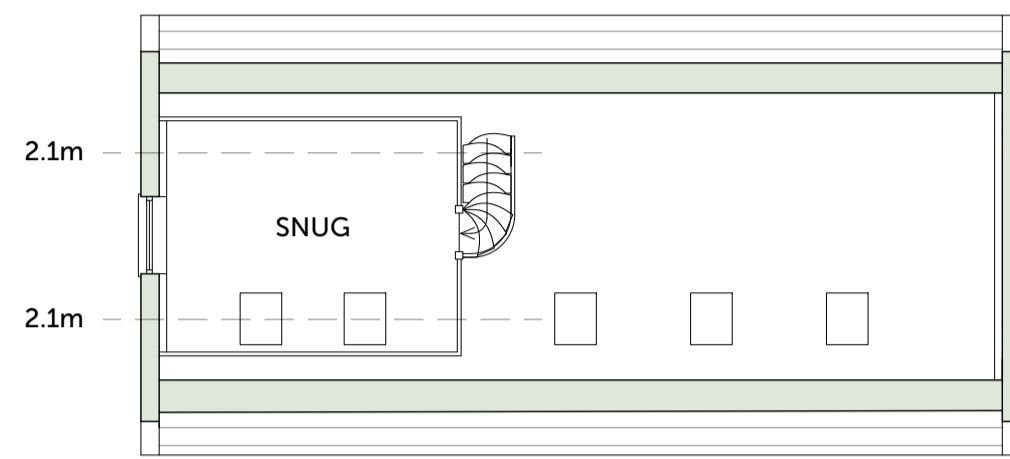


PROPOSED FIRST FLOOR PLAN
 1:100

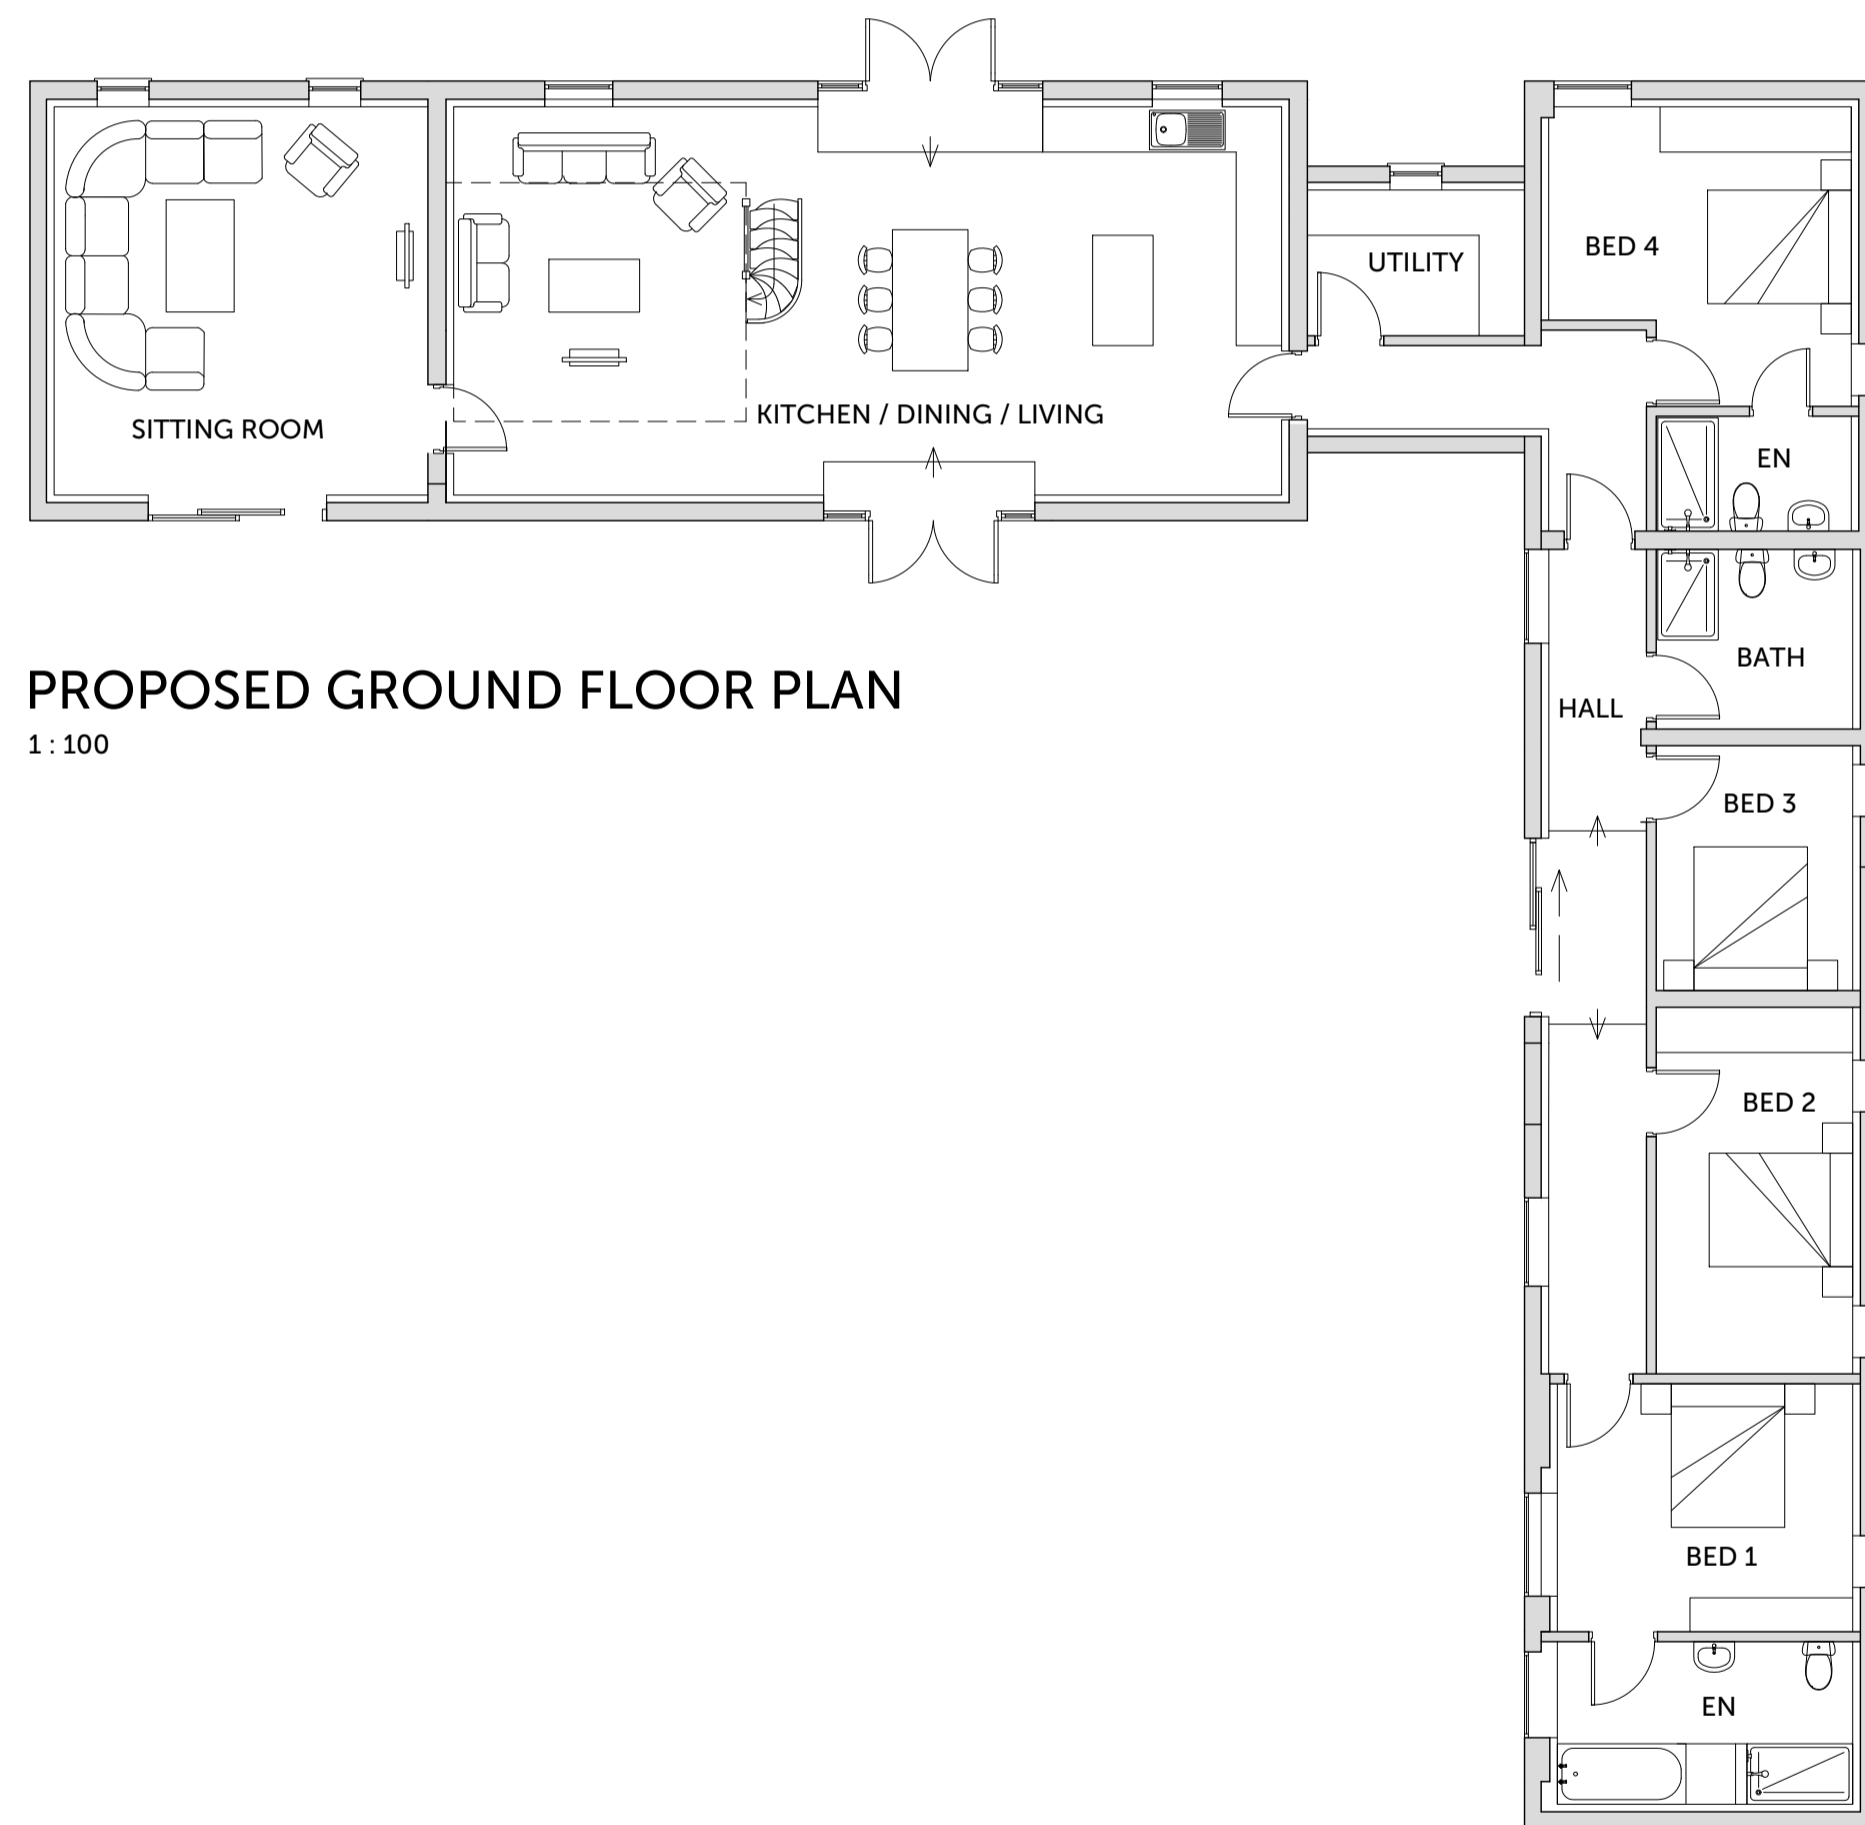


PROPOSED GROUND FLOOR PLAN
 1:100

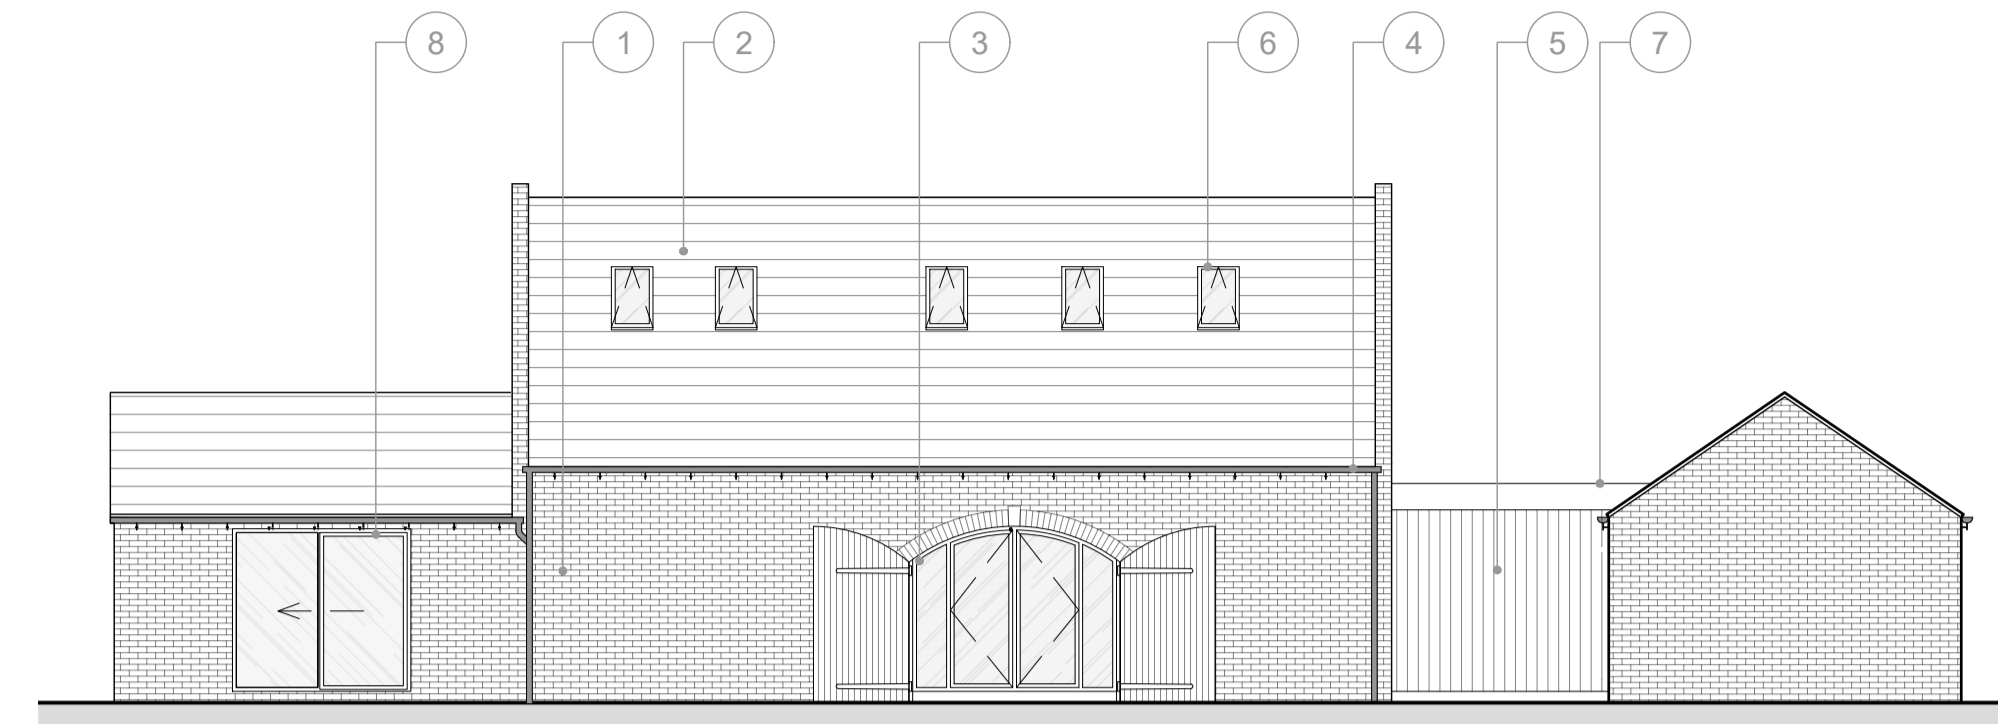


PROPOSED EAST ELEVATION
 1:100

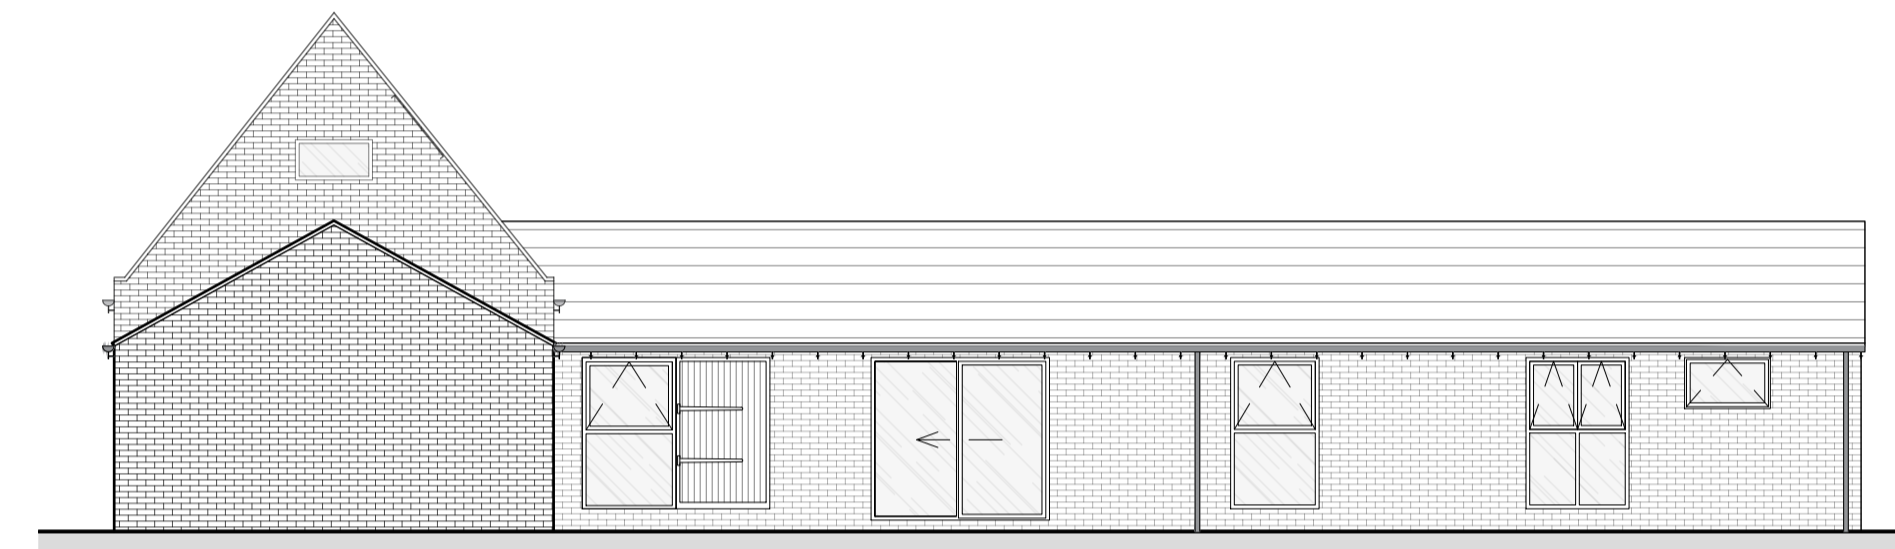

PROPOSED SOUTH ELEVATION
 1:100

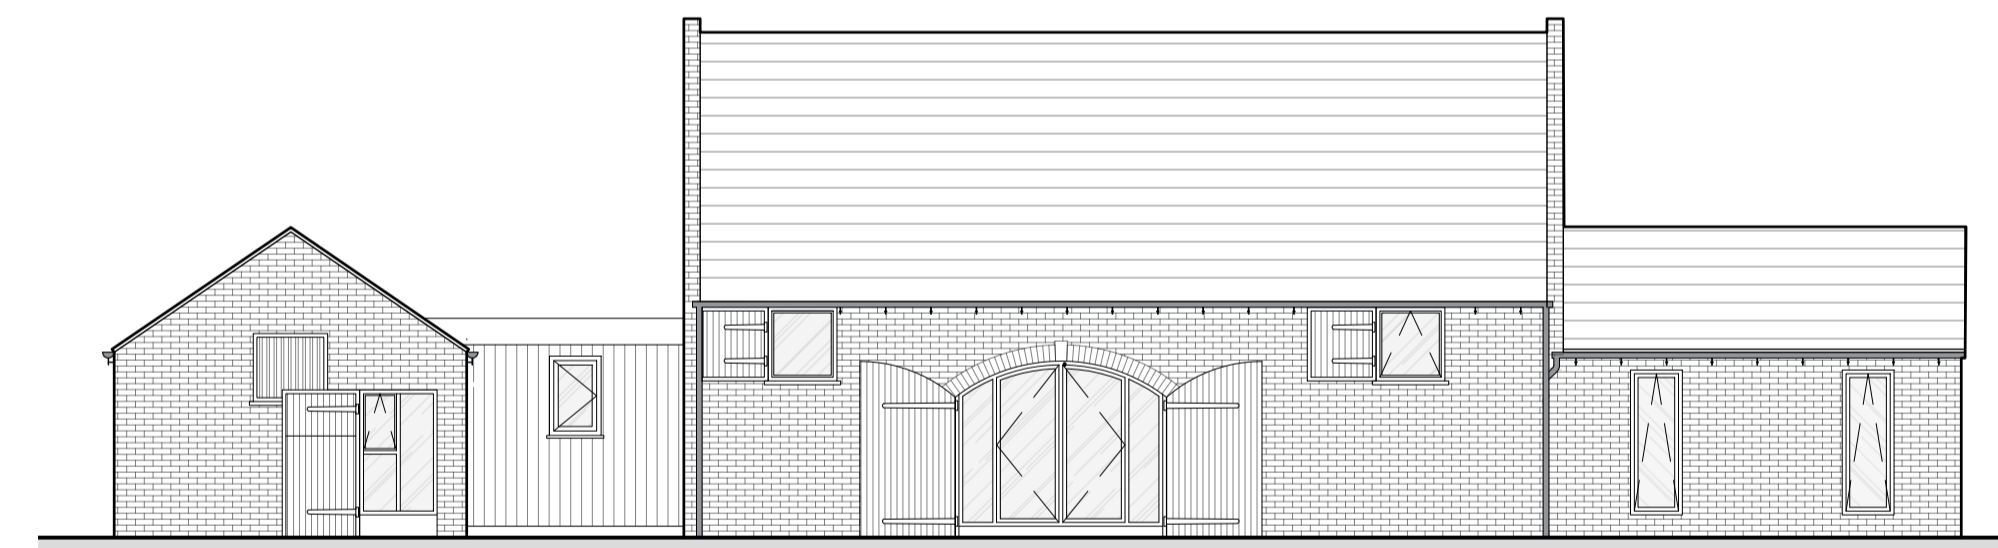

PROPOSED WEST ELEVATION
 1:100

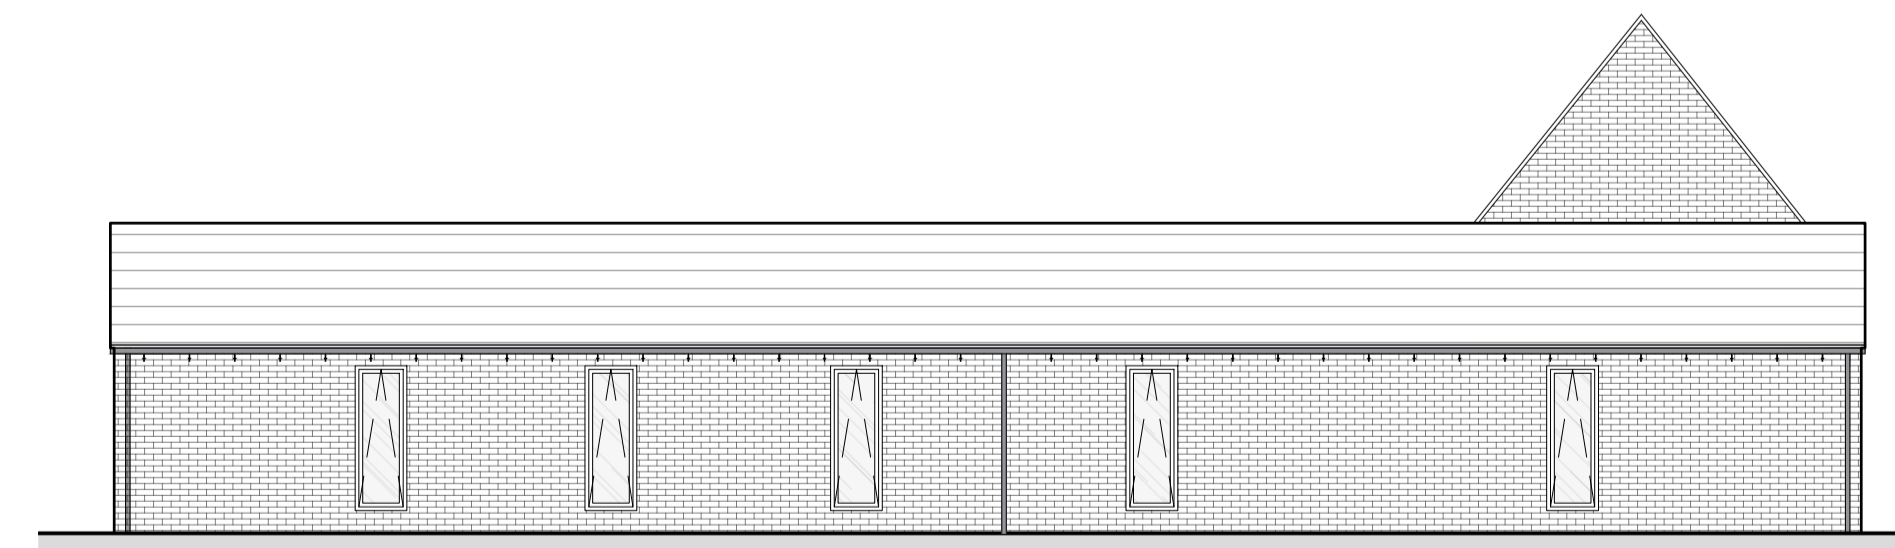

PROPOSED NORTH ELEVATION
 1:100

Rev.	Description	Date	Checked	Rev. by
P01	Issued for Planning	22/09/2025	PKWOC	KK

Client
Mr David Charlton

Project Title
Residential Development of 2 No. Dwellings

Site Details
 Risegate House Farm
 Hedgefield Hurn, Gosberton Risegate
 PE11 4JE

Title
Proposed Plans & Elevations Plot 1

Drawing Number
J2053B-PL-20

Print Size
 A1



Origin Design Studio Ltd
 Brunel House,
 Deepdale Enterprise Park, Nettleham
 Lincoln LN2 2LL

T. 01522 405100
 E. info@origindesignstudio.co.uk
 www.origindesignstudio.co.uk



Chartered Practice

